
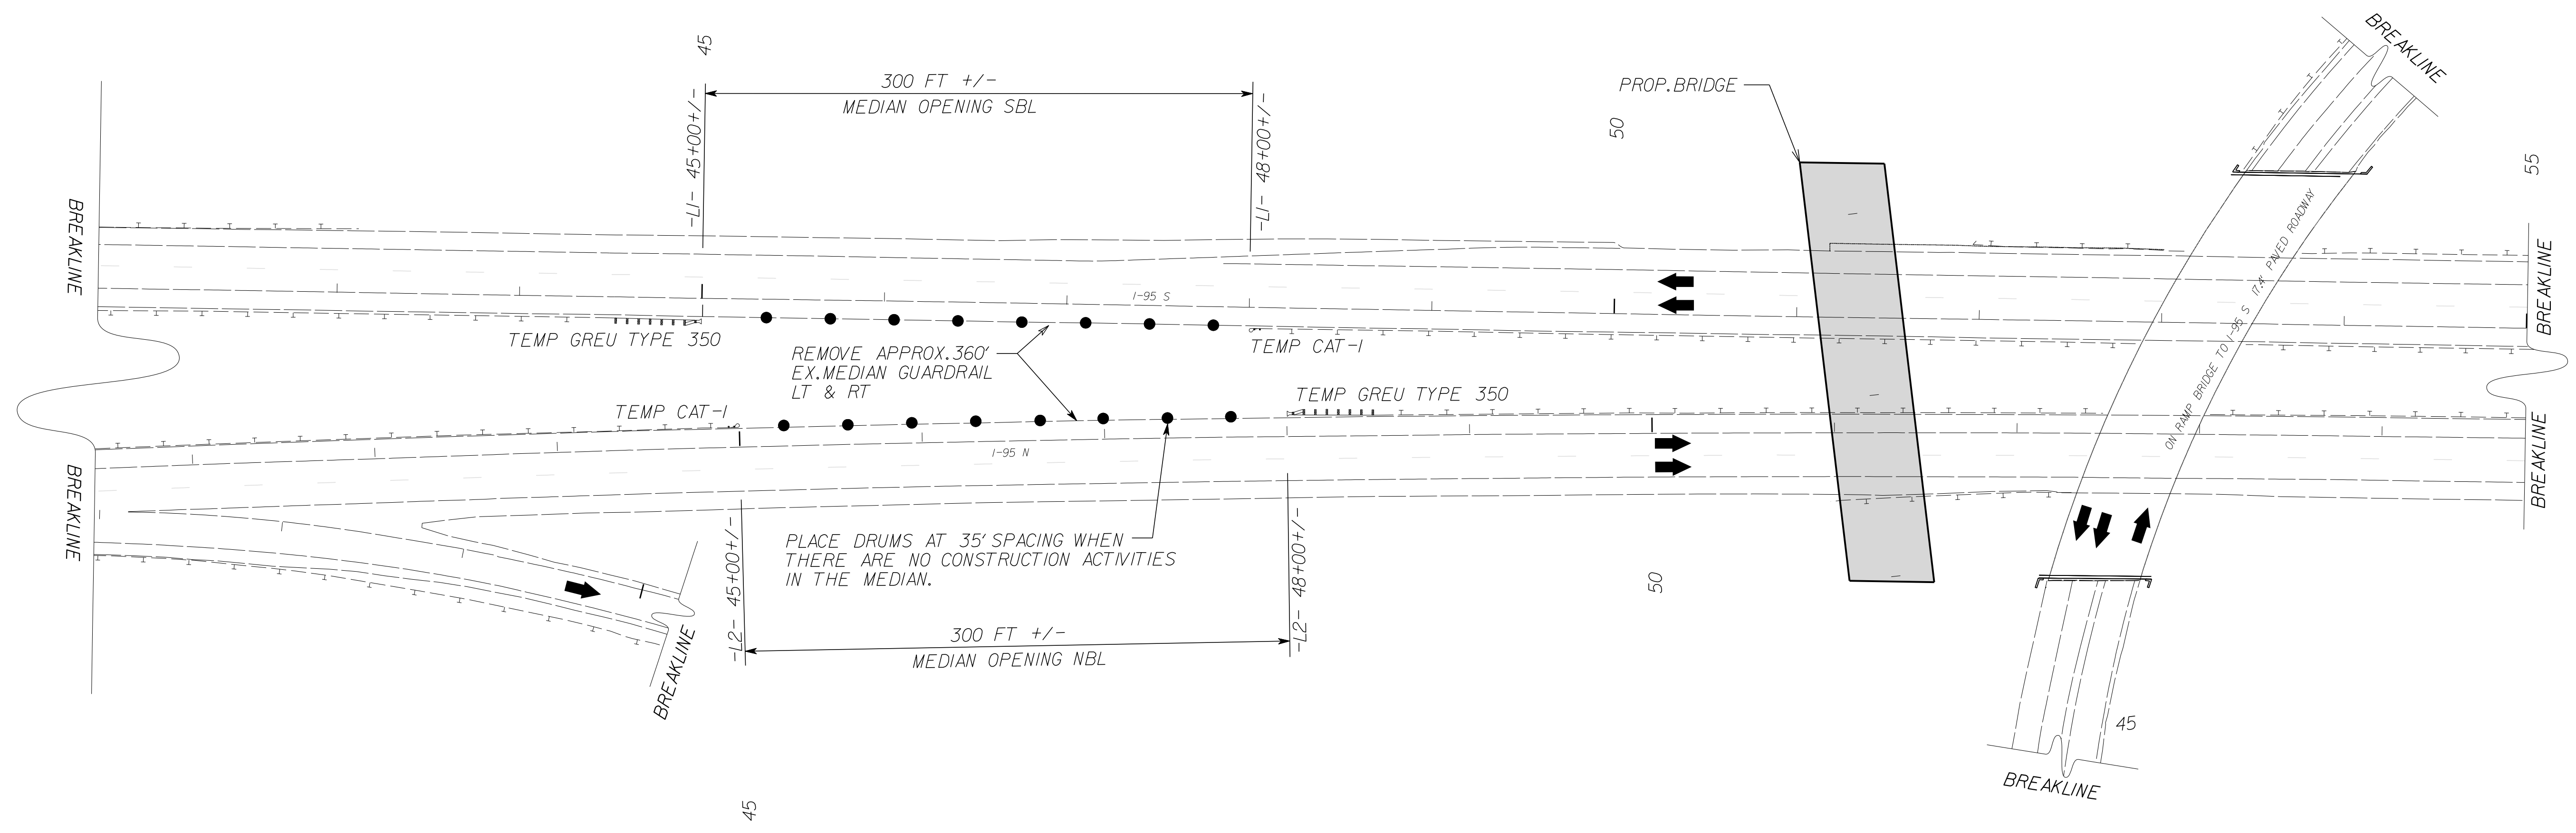


MEDIAN ACCESS DETAIL

DETAIL MAY BE USED TO ACCESS
MEDIAN NORTH OF EX.INTERCHANGE
BRIDGE. LOCATION TO BE DETERMINED.

MEDIAN OPENING LOCATION
AND LENGTH MAY BE REVISED
WITH APPROVAL OF THE ENGINEER
TO MEET EQUIPMENT NEEDS

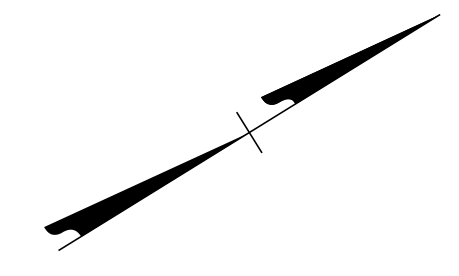

REPLACE MEDIAN GUARDRAIL
WHEN CONTRACTOR ACCESS
NO LONGER REQUIRED


4/6/2020
C:\Users\skim\koivuntemi\Desktop\B-5980\70_NCD0T_TIP\TrafficControl\TCP\B5980_TC_TMP_05A_Phase I_MedianBreak.dgn
User:kim.koivuntemi

APPROVED: *Jeffrey D. Kooty*
DATE: 4/15/2020

DocuSigned by:
Jeffrey D. Kooty
B4EBFECC2384F7...

SEAL
018122
ENGINEER
JEFFREY A. KOOTY

**DOCUMENT NOT CONSIDERED FINAL
UNLESS ALL SIGNATURES COMPLETED**

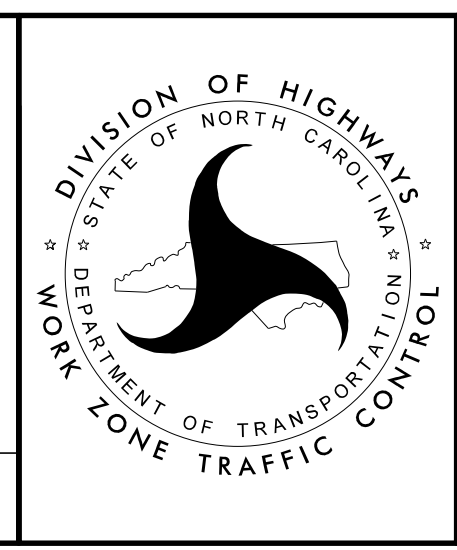

**PHASE I
MEDIAN BREAK
DETAIL**

W. & DIVISION OF HIGHWAYS
STATE OF NORTH CAROLINA
DEPARTMENT OF TRANSPORTATION
WORK ZONE TRAFFIC CONTROL