

TYPE III BARRICADE(S)

R11-2  
48" x 30"  
ROAD  
CLOSED

-Y1- 15+00+/-  
BEGIN CONSTRUCTION

-Y1- 20+50+/-  
END CONSTRUCTION


-Y2- 11+12+/-  
BEGIN CONSTRUCTION

-Y2- 13+59+/-  
END CONSTRUCTION

R11-2  
48" x 30"  
ROAD  
CLOSED


TYPE III BARRICADE(S)

SEE OFF-SITE DETOUR  
ON TMP-10A

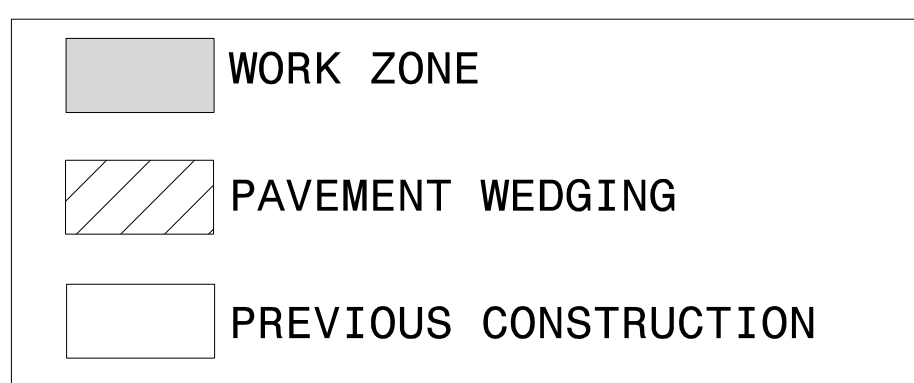

APPROVED: *Jeffrey A. Koontz*  
DocuSigned by:  
Jeffrey A. Koontz  
B4EBFECC2384F7...  
 DATE: 4/15/2020

**DOCUMENT NOT CONSIDERED FINAL  
UNLESS ALL SIGNATURES COMPLETED**

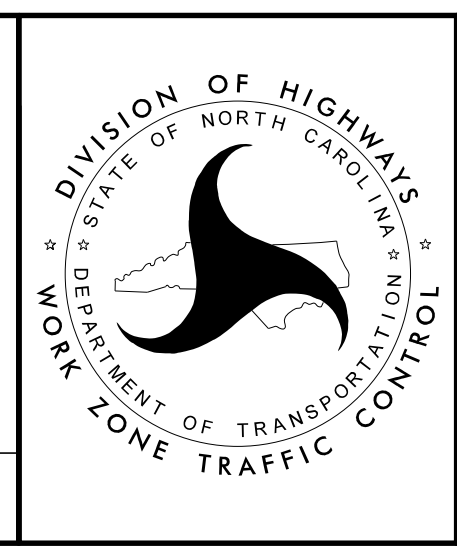

# PHASE I DETAILS

2/21/2020  
R:\TrafficControl\TrafficControl\CP\B5980.TC.TMP\_10\_Phase 1.dgn  
User: jeff.koontz