


PLACE CMS 2 WEEKS IN ADVANCE OF CLOSURE

MESSAGE NO. 1	MESSAGE NO. 2
HALIFAX RD TO CLOSE	DATE TO DATE


CHANGEABLE MESSAGE SIGN

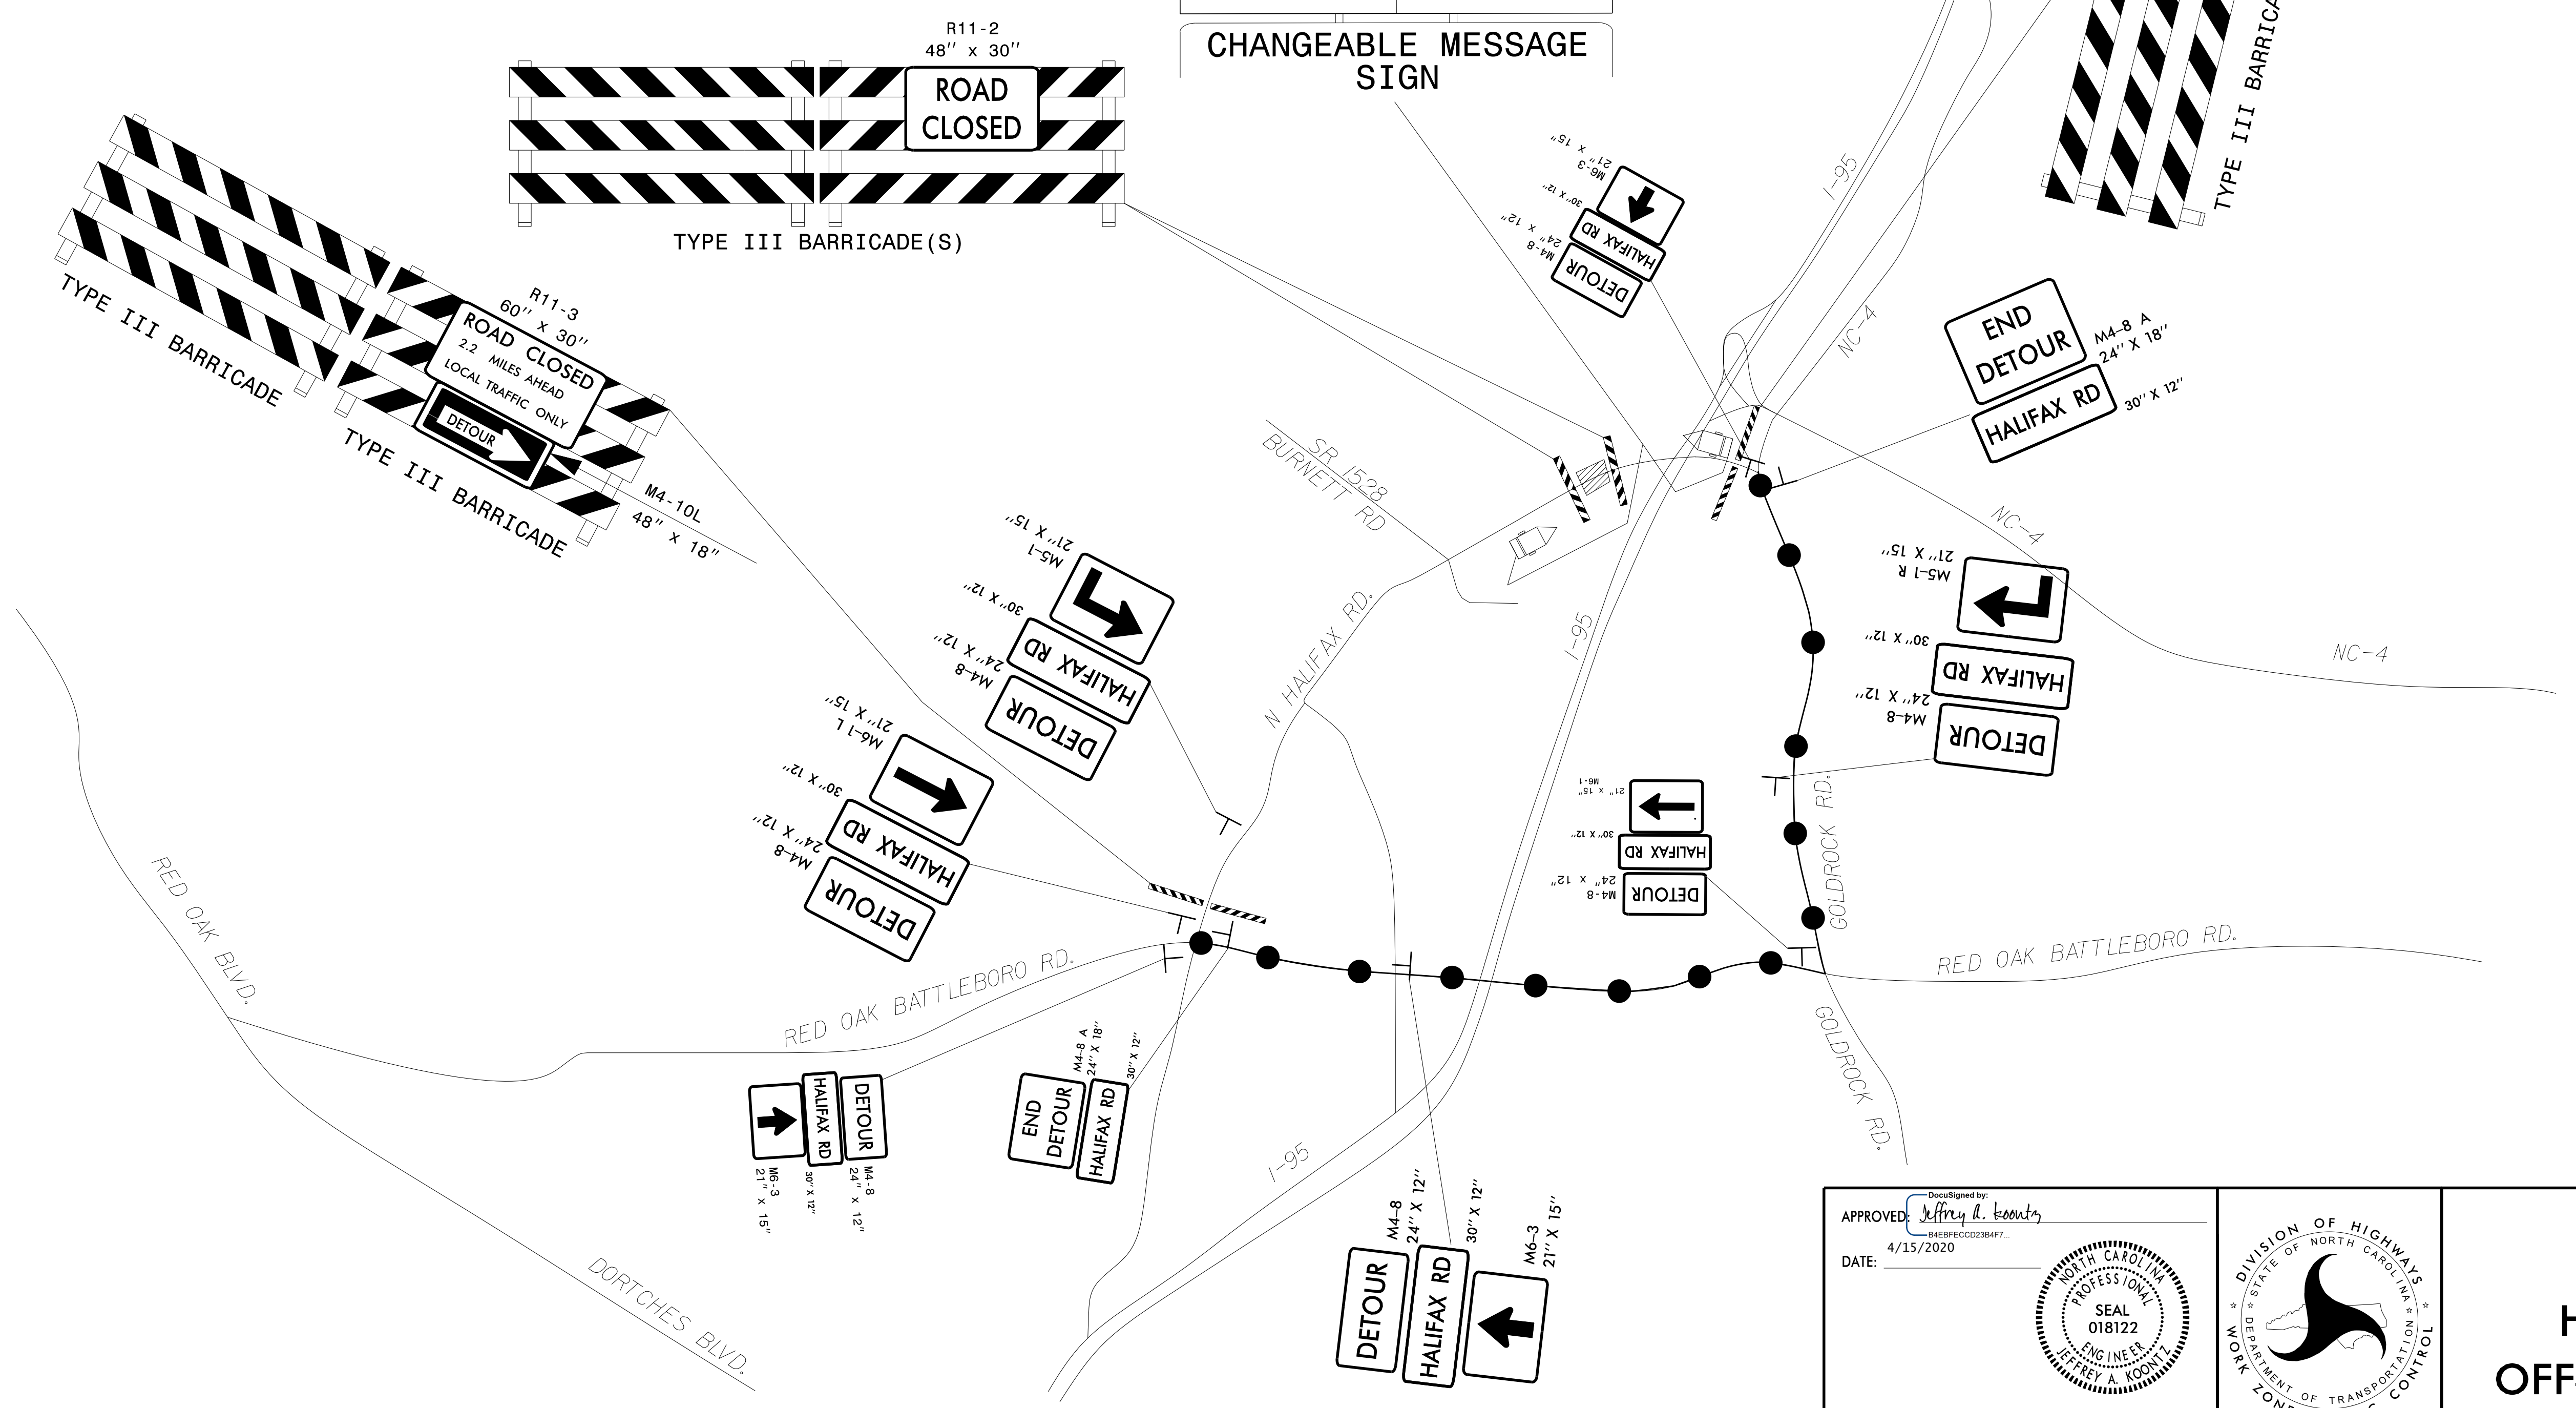

2/21/2020
 R:\TrafficControl\CP\B5980.TC.TMP.10A_Ph 1\1\Detour.dgn
 User:jeff.koontz

APPROVED: *Jeffrey D. Koontz*
 DATE: 4/15/2020

DOCUMENT NOT CONSIDERED FINAL UNLESS ALL SIGNATURES COMPLETED

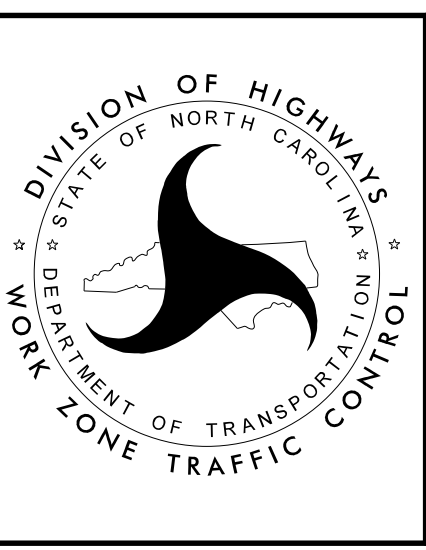

**PHASE I
 HALIFAX RD
 OFF-SITE DETOUR**