


	WORK ZONE
	PAVEMENT WEDGING
	PREVIOUS CONSTRUCTION

NOTE: THIS SHEET TO BE USED IN CONJUNCTION WITH RSD 1101.02 (SHEET 3 OF 14).

2/21/2020
 R:\TrafficControl\CPA\B5980.TC.TMP_IL.Phase_L.RPA.dgn
 User: jeff.koontz

APPROVED: *Jeffrey L. Koontz*
DocuSigned by: Jeffrey L. Koontz
B4EBFECC2384F7...
 DATE: 4/15/2020

DOCUMENT NOT CONSIDERED FINAL UNLESS ALL SIGNATURES COMPLETED

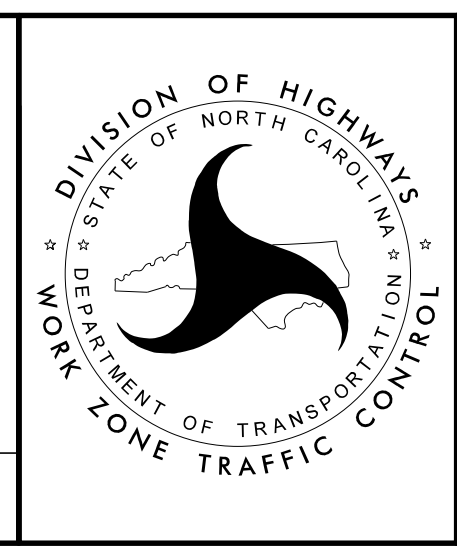

PHASE I
RAMP A, Y1 & Y2
DETAILS