


NOTE:
 THE TEMPORARY SHORING (STD. TEMPORARY WALL) NOTES SHOWN ON TMP-02B WERE PROVIDED THROUGH A SEALED DOCUMENT FROM THE AECOM GEOTECHNICAL ENGINEERING GROUP. THE DOCUMENT WAS SUBMITTED TO THE WZTC ON MARCH 4, 2020 AND SEALED BY A PROFESSIONAL ENGINEER, RYAN P. DOYLE, LICENSE #045161.

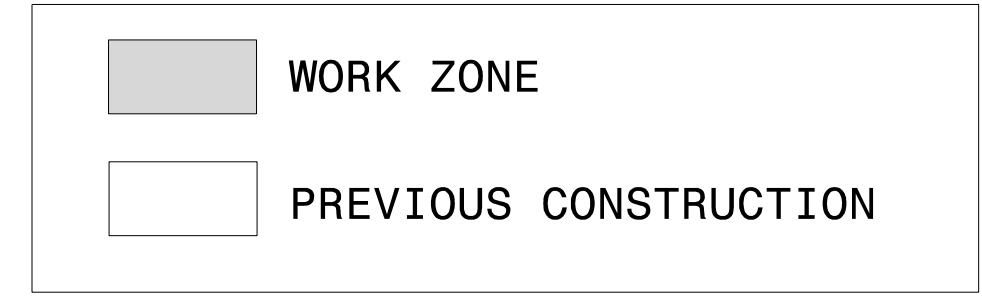


NOTE: THIS SHEET TO BE USED IN CONJUNCTION WITH RSD 1101.03 (SHEET 8 OF 9)

3/4/2020
 R:\TrafficControl\CPA\B5980.TC.TMP\13_Phase II_Runaround.dgn
 User: jeff.koontz

APPROVED: *Jeffrey D. Koontz*
 DATE: 4/15/2020

DOCUMENT NOT CONSIDERED FINAL UNLESS ALL SIGNATURES COMPLETED

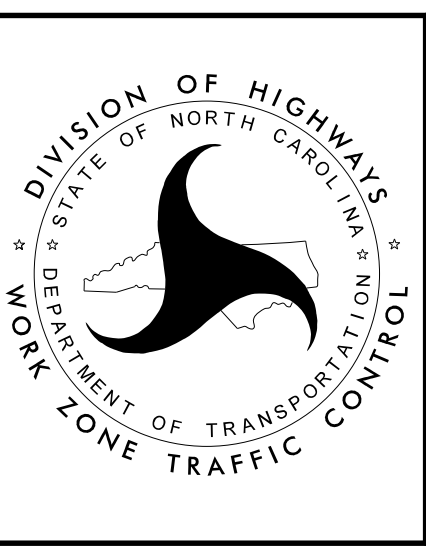

**PHASE II
 RAMPS D & C
 RUNAROUND DETOUR**