



PLACE FINAL PVT MARKING (POLYUREA) ON CONCRETE PAVEMENT / BRIDGE / ROUNDABOUT IN FINAL PATTERN. SEE PAVEMENT MARKING PLANS.


 PREVIOUS CONSTRUCTION

2/21/2020  
 R:\TrafficControl\TCP\B5980.TC\_TMP\_19\_Phase II Finish Y12.dgn  
 User: jeff.koontz

APPROVED: *Jeffrey D. Koontz*  
DocuSigned by: Jeffrey D. Koontz  
B4EBFECC2384F7...  
 DATE: 4/15/2020



**DOCUMENT NOT CONSIDERED FINAL UNLESS ALL SIGNATURES COMPLETED**

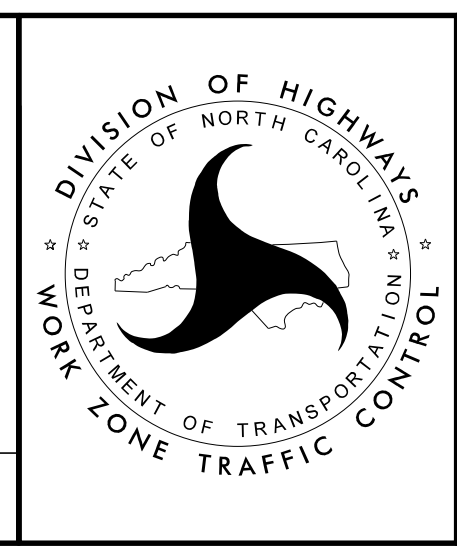

**PHASE II**  
**-YI- DETAIL**