



PROJ. REFERENCE NO. B-5980	SHEET NO. TMP-22
-------------------------------	---------------------

MATCHLINE STA. LI 37+00 SEE SHEET TMP-21

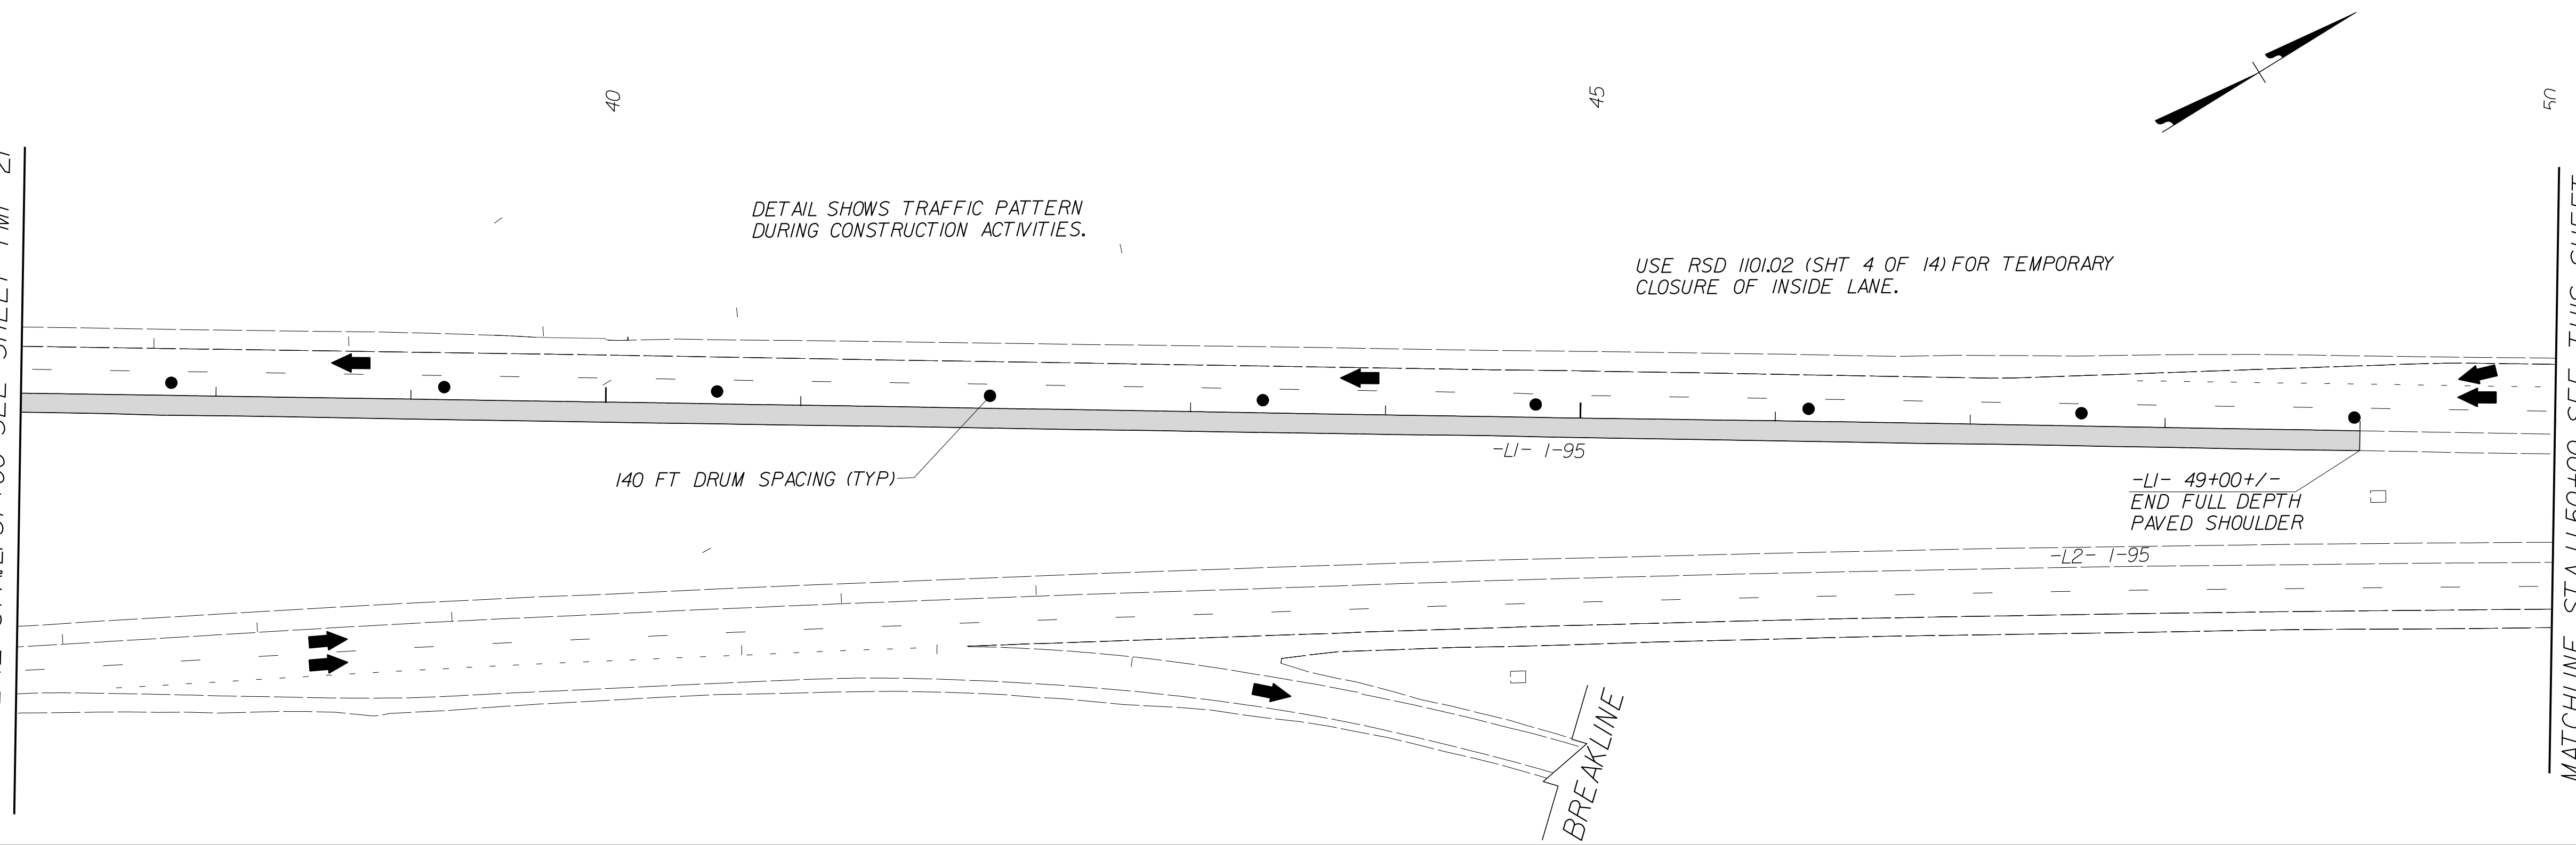

MATCHLINE STA. LI 50+00 SEE THIS SHEET

MATCHLINE STA. LI 50+00 SEE THIS SHEET

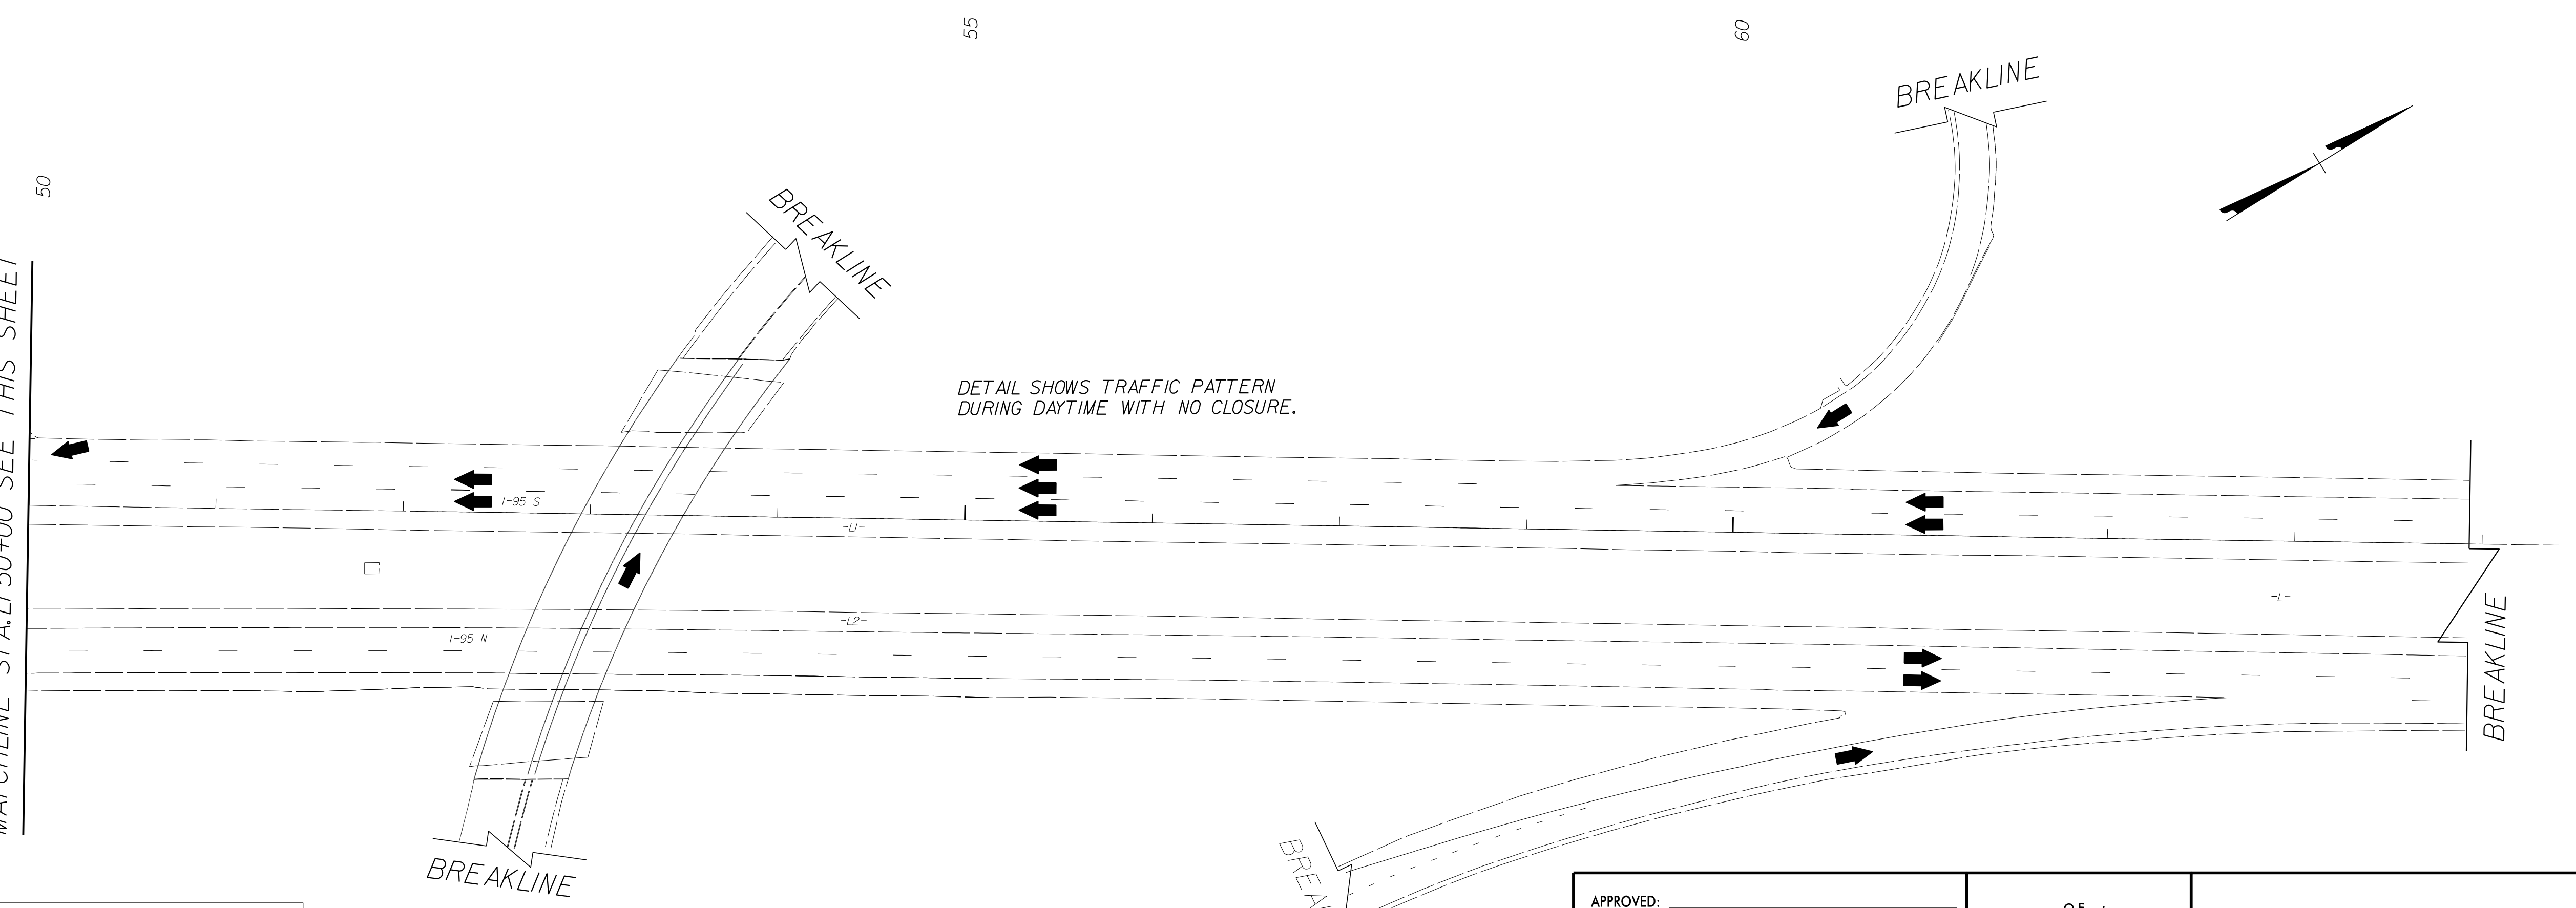


WORK ZONE

MATCHLINE STA. LI 50+00 SEE THIS SHEET

4/14/2020
R:\TrafficControl\CP\B5980.TC_TMP_22_Phase III\LI Temp. Pavement.dgn
User:kasey.mccoey

APPROVED: _____
DATE: _____

**DOCUMENT NOT CONSIDERED FINAL
UNLESS ALL SIGNATURES COMPLETED**

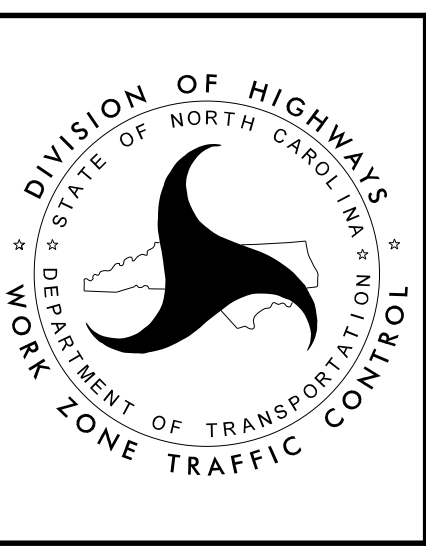

**PHASE III
-L1- TEMP. PAVEMENT
DETAILS**