
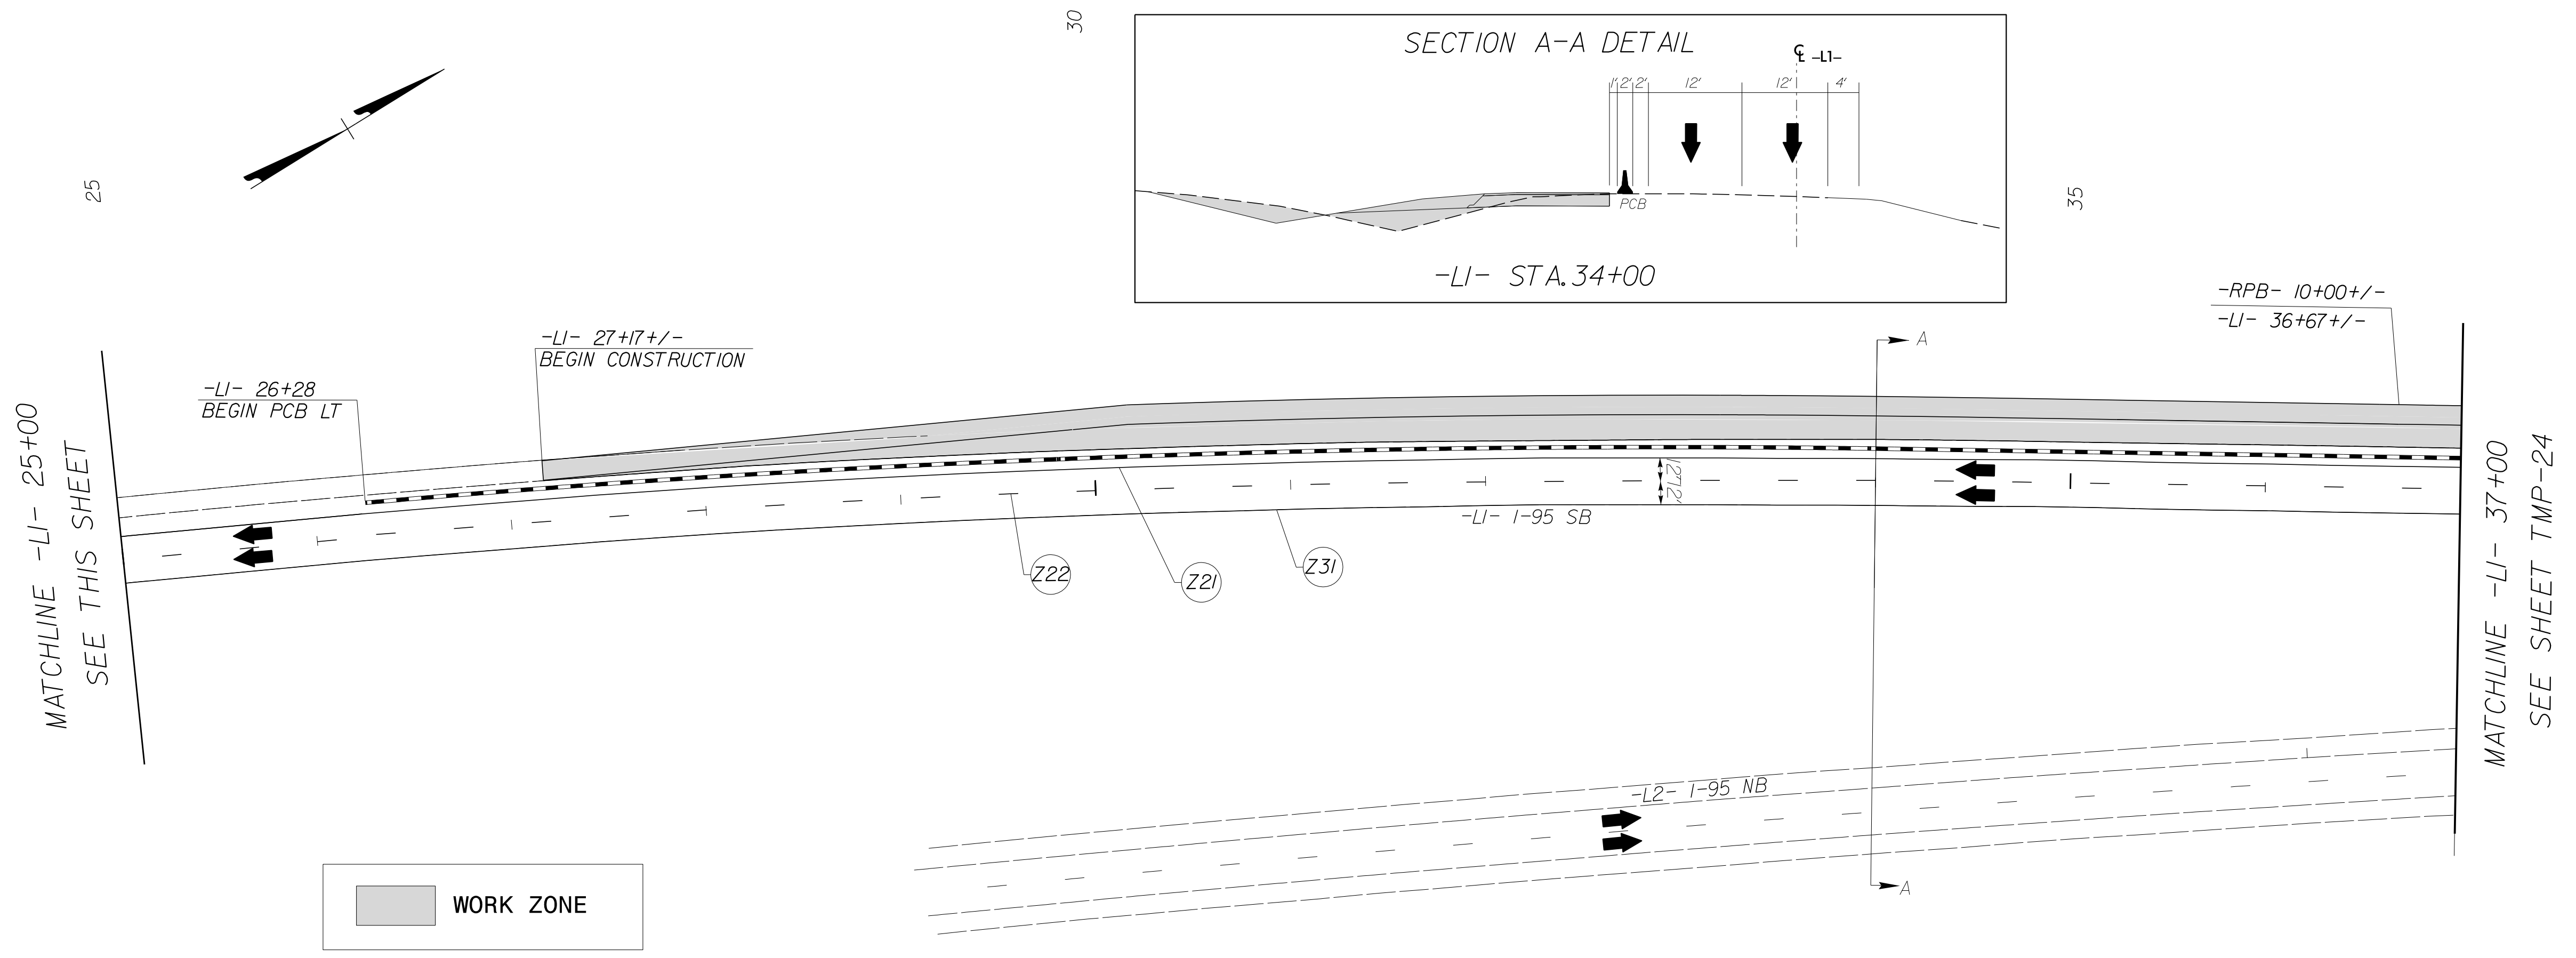


PROJ. REFERENCE NO.	SHEET NO.
B-5980	TMP-23

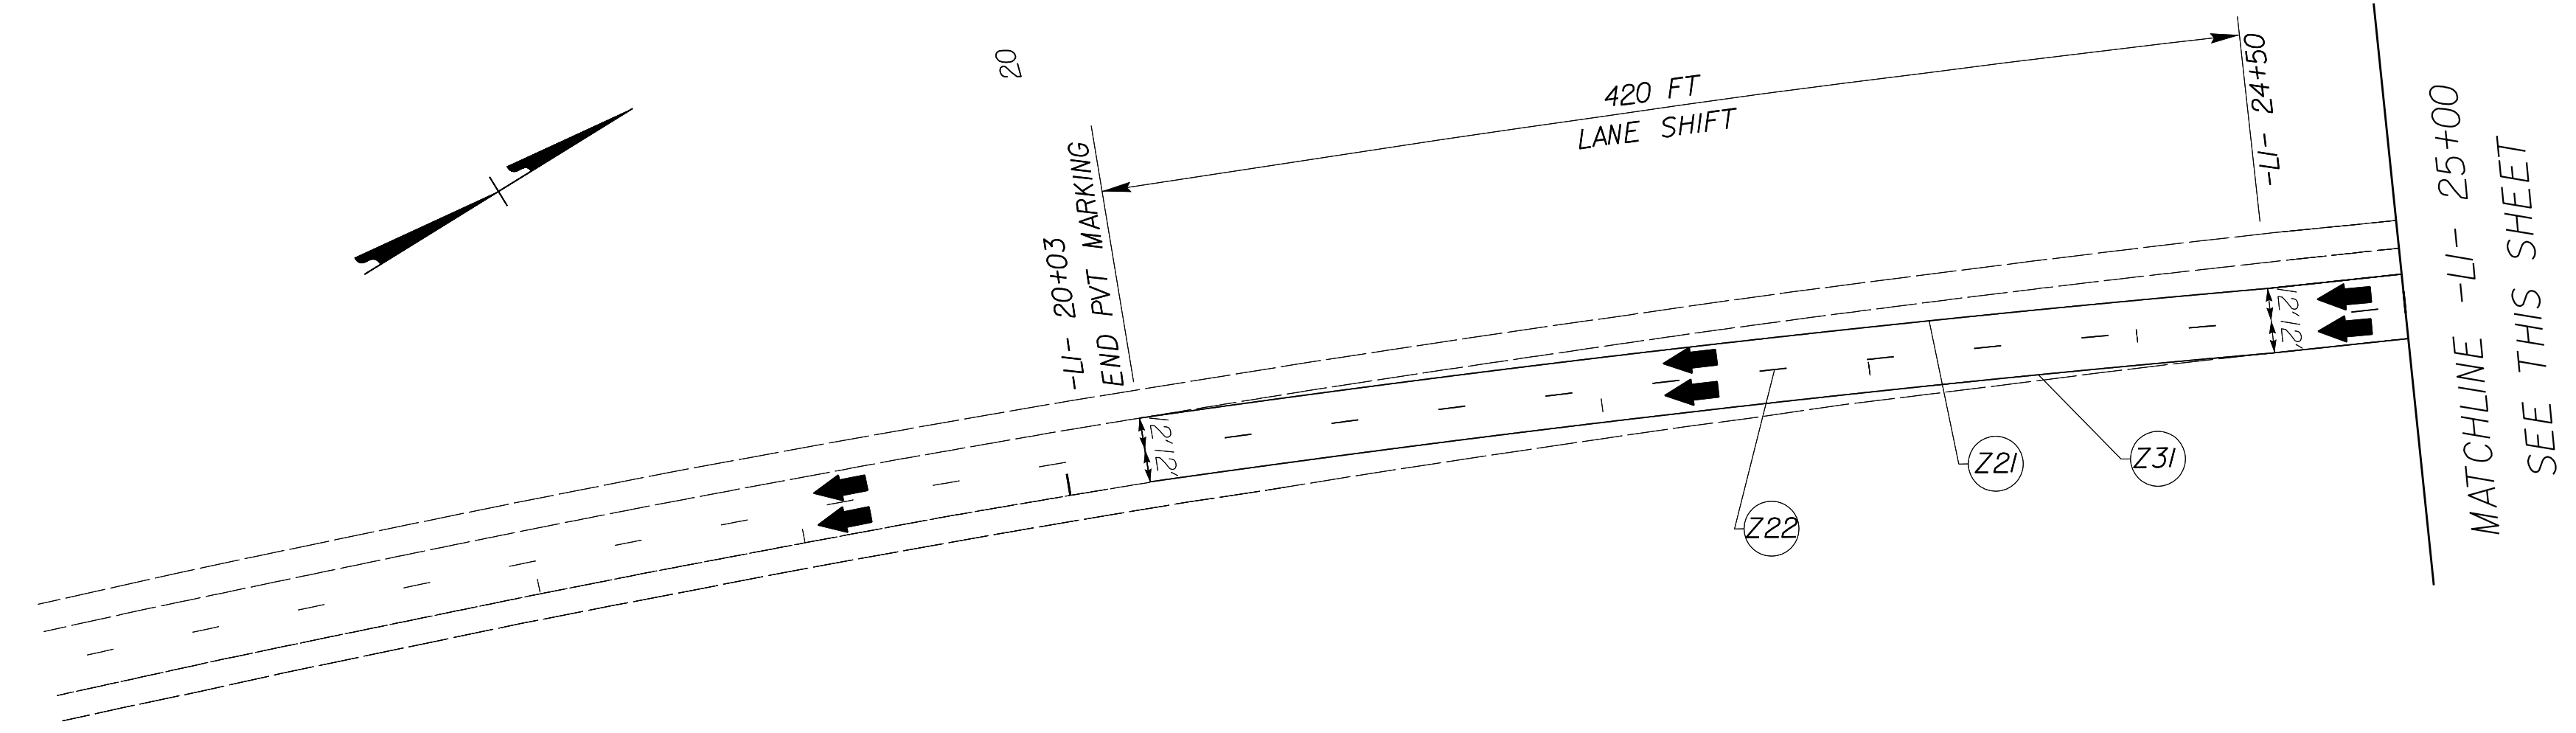

4/6/2020
 R:\Traffic\TrafficControl\TCP\B5980.TC_TMP_23_Phase III\RPB.dgn
 User:kim.kolvinlemi

Designed by: *Jeffrey A. Koontz*


APPROVED: *Jeffrey A. Koontz*

DATE: 4/15/2020

SEAL 018122

JEFFREY A. KOONTZ

DOCUMENT NOT CONSIDERED FINAL UNLESS ALL SIGNATURES COMPLETED

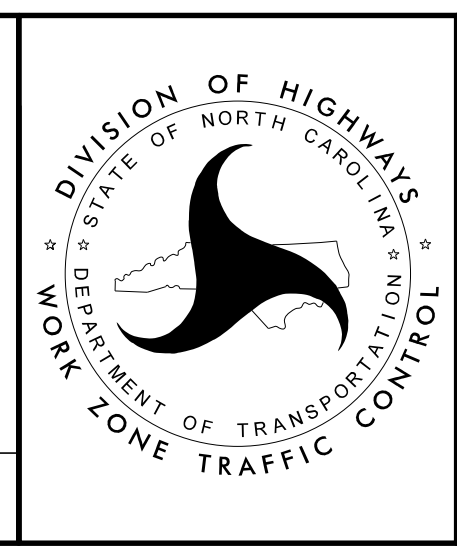

**PHASE III
 RAMP B &
 -LI- DETAILS**