
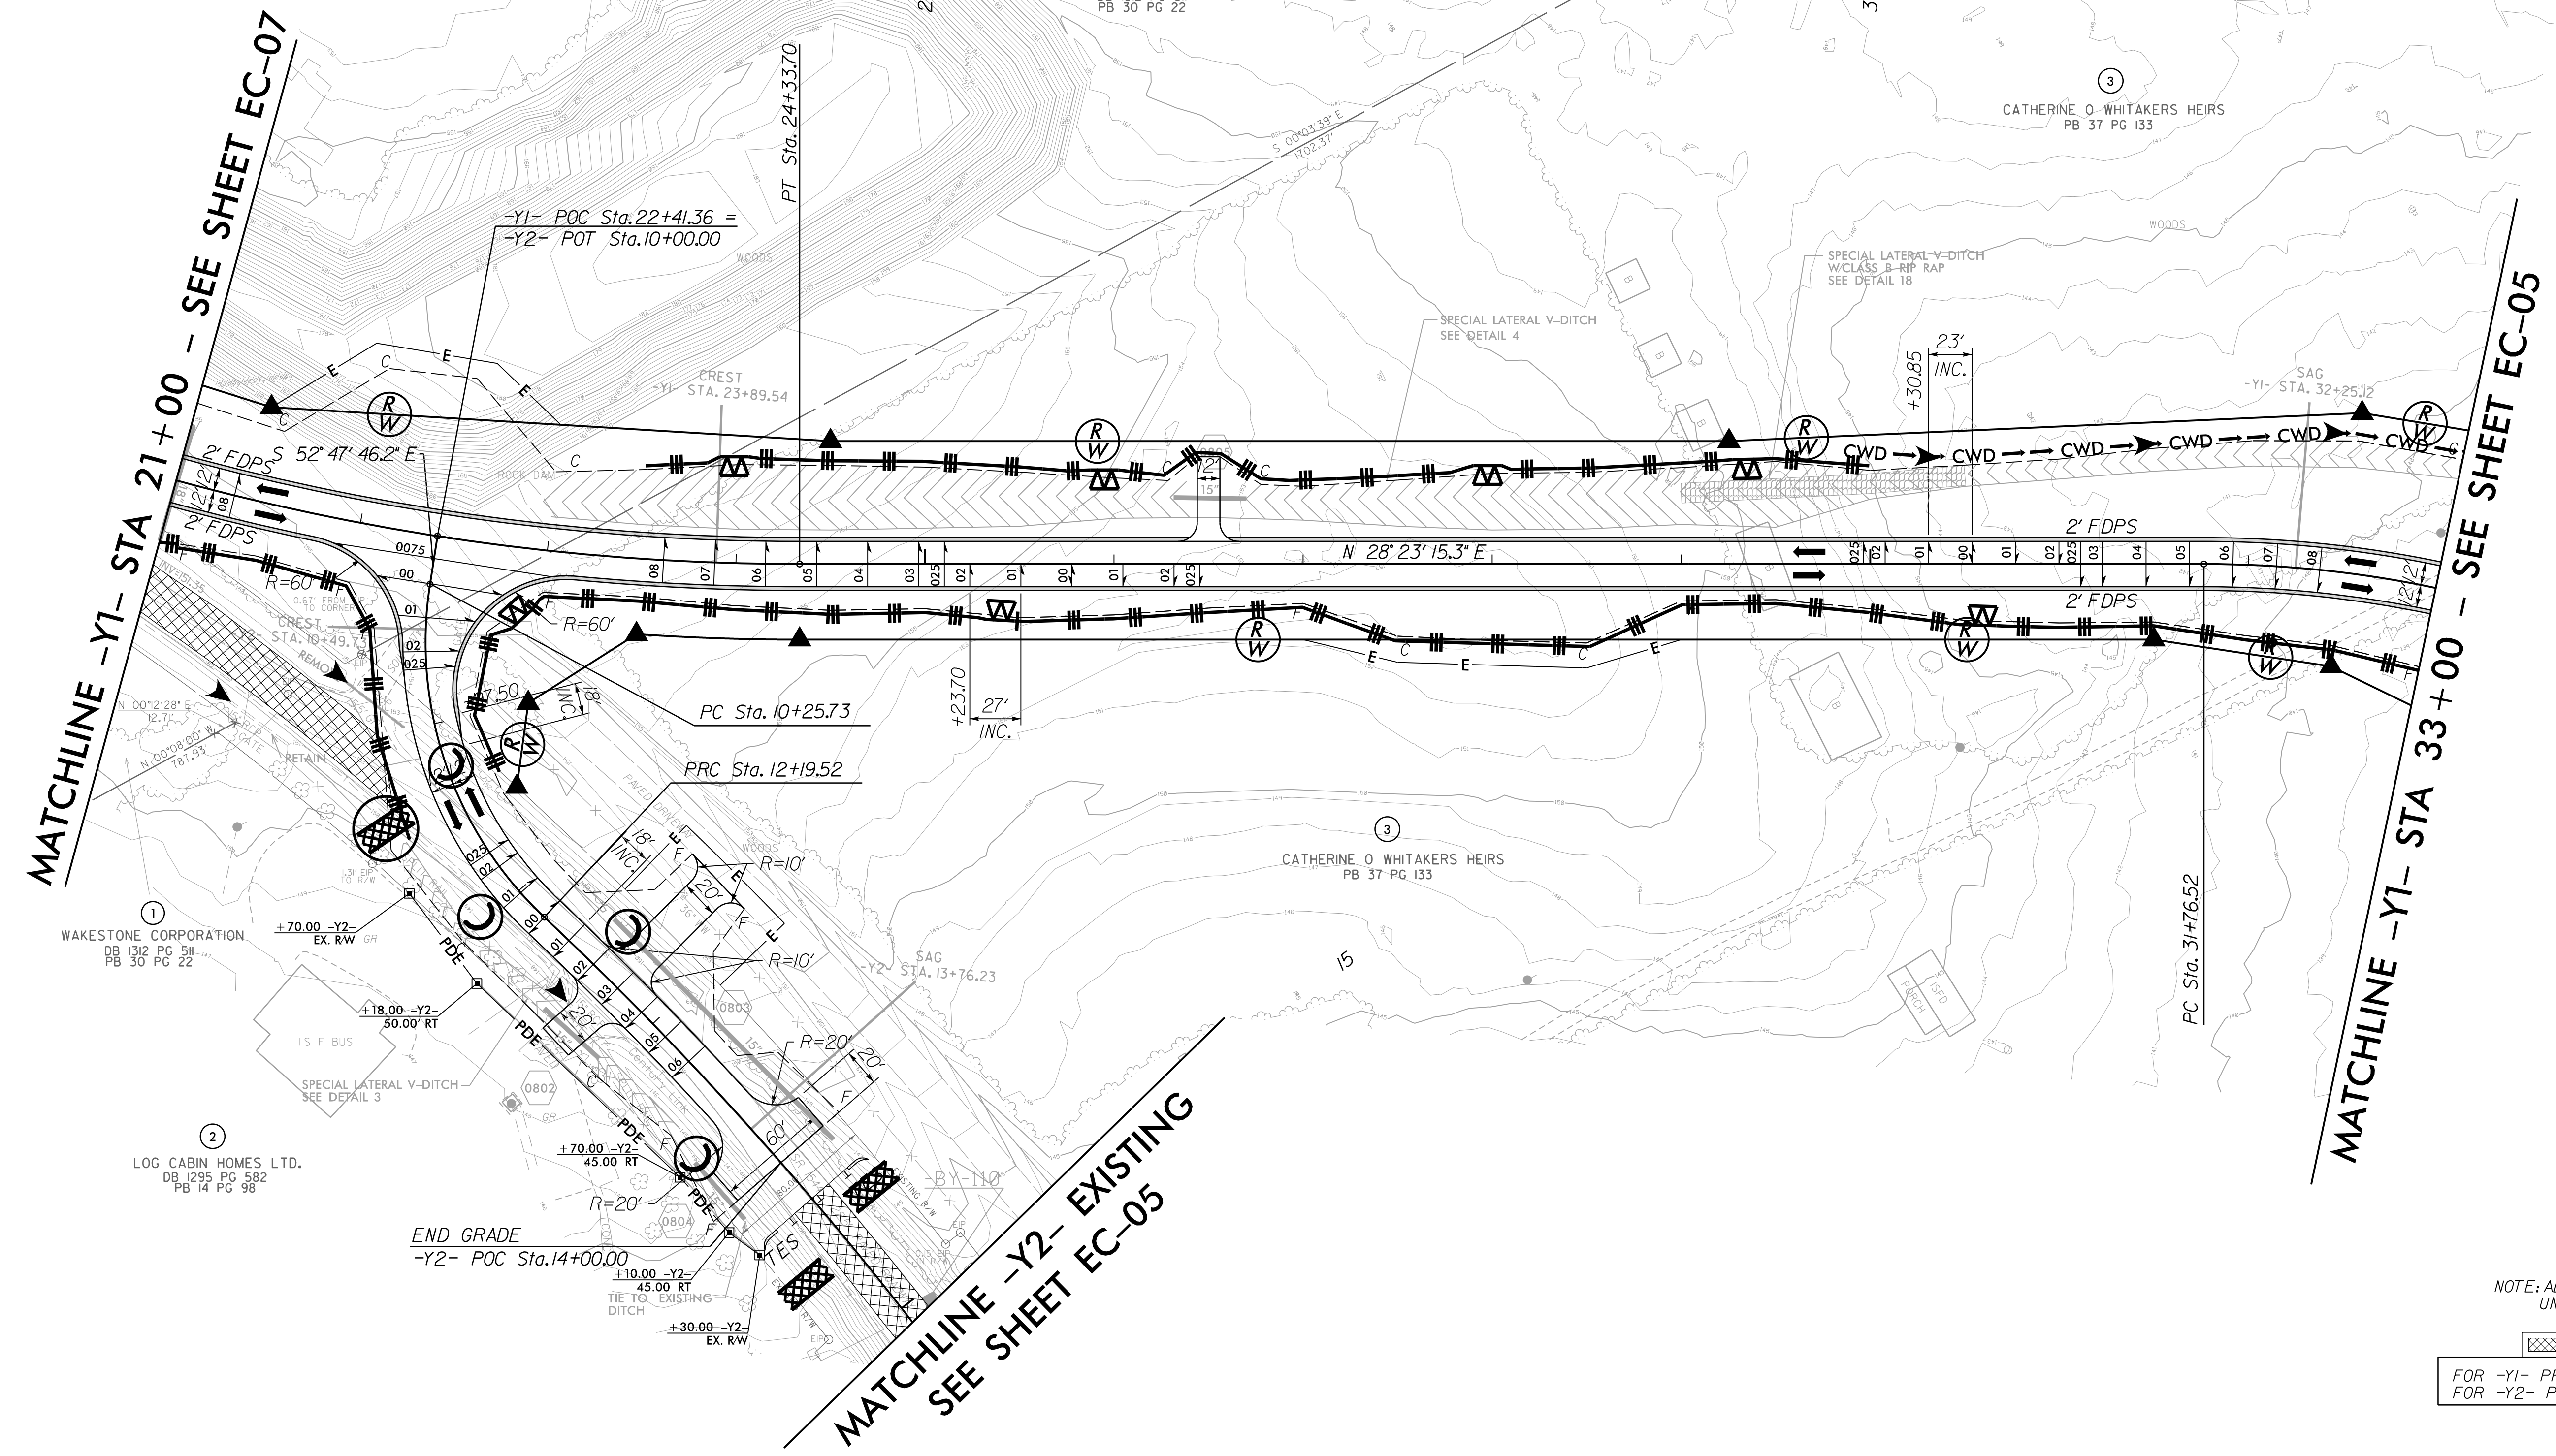
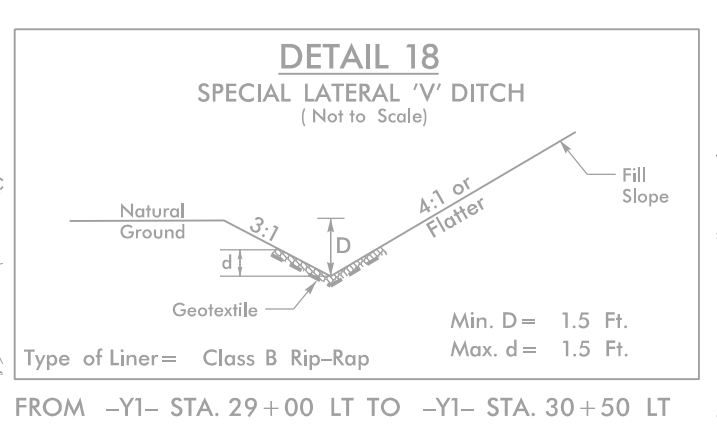
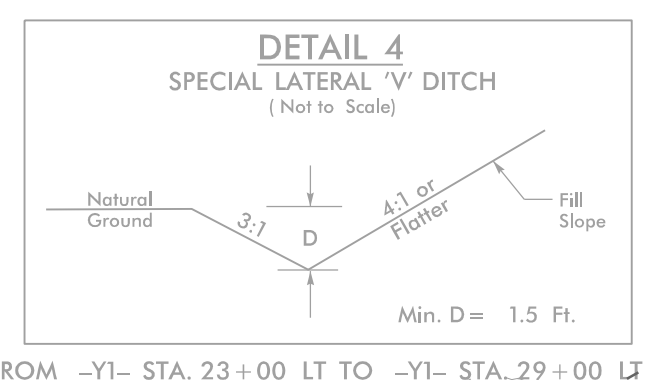


**CLEARING AND GRUBBING
EROSION CONTROL FOR
CONSTRUCTION SHEET 8**

NOTE:
PLACE TEMPORARY ROCK SEDIMENT DAMS TYPE - B
AND TEMPORARY ROCK SILT CHECKS TYPE - A AT
DRAINAGE OUTLETS.

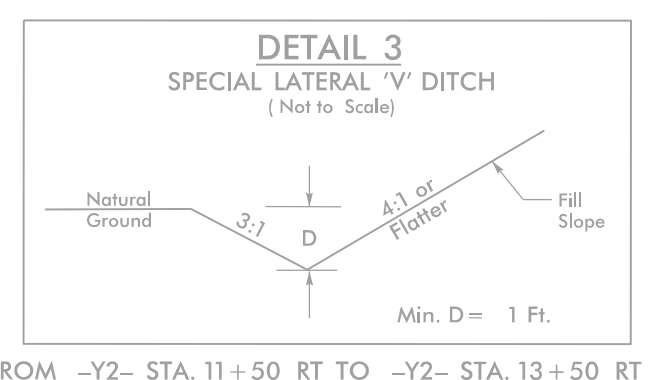

NOTE: ALL DRIVEWAY RADII ARE 10'
UNLESS OTHERWISE NOTED

PAVEMENT REMOVAL
FOR -Y1- PROFILE SEE SHEET 16
FOR -Y2- PROFILE SEE SHEET 17

5/14/99
 R:\Enviromental\Design\B59800-reu-EC-08.dgn
 3:57:24 PM
 R:\Enviromental\Design\B59800-reu-EC-08.dgn