
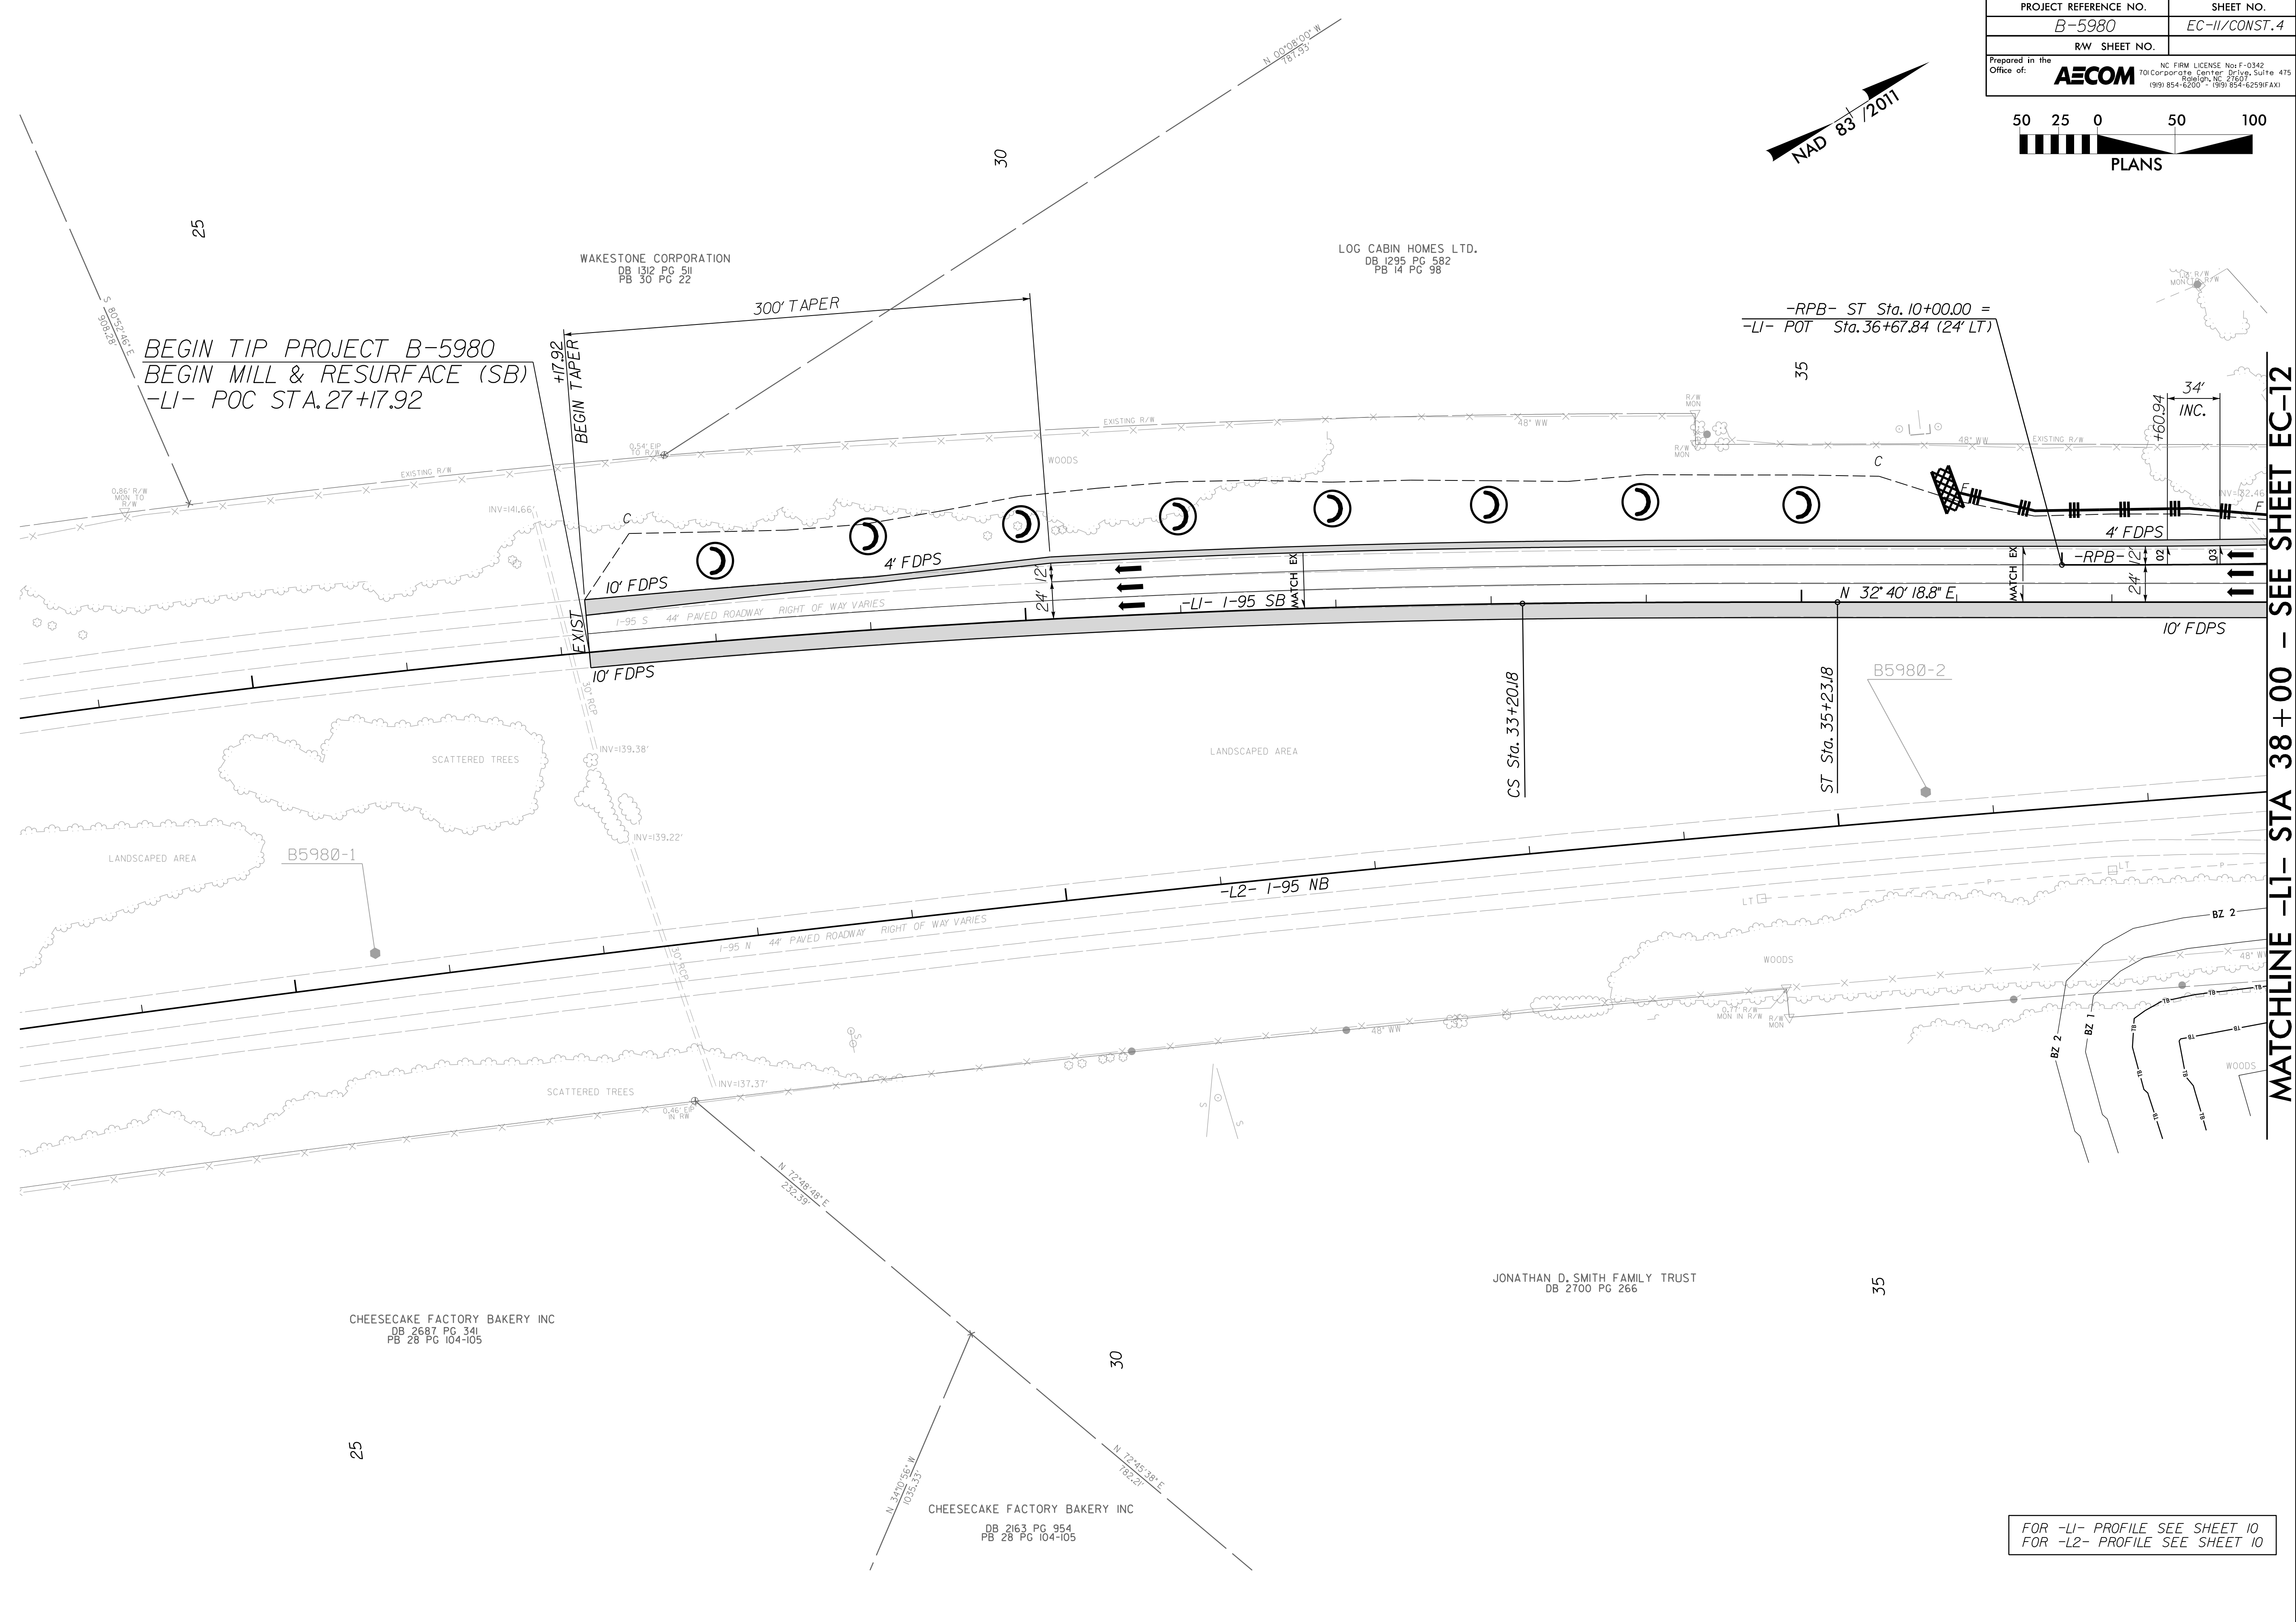


PROJECT REFERENCE NO.	SHEET NO.
B-5980	EC-II/CONST. 4
R/W SHEET NO.	

Prepared in the Office of: **AECOM**
 NC FIRM LICENSE No. F-0342
 701 Corporate Center Drive, Suite 475
 Raleigh, NC 27607
 (919) 854-6200 • (919) 854-6259 (FAX)

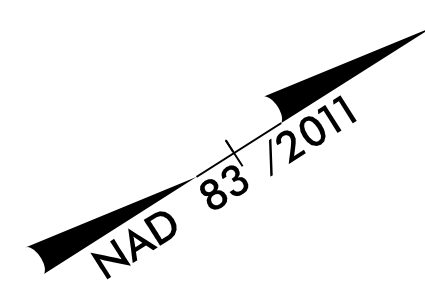

5/14/99
 R:\Environ\civil\Design\B5980_r.eu.EC-11.dgn
 8:24:10 AM
 C:\PLOT