
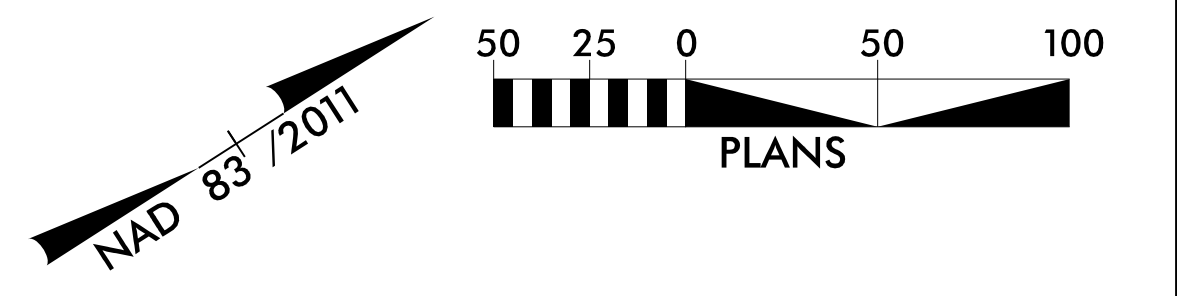
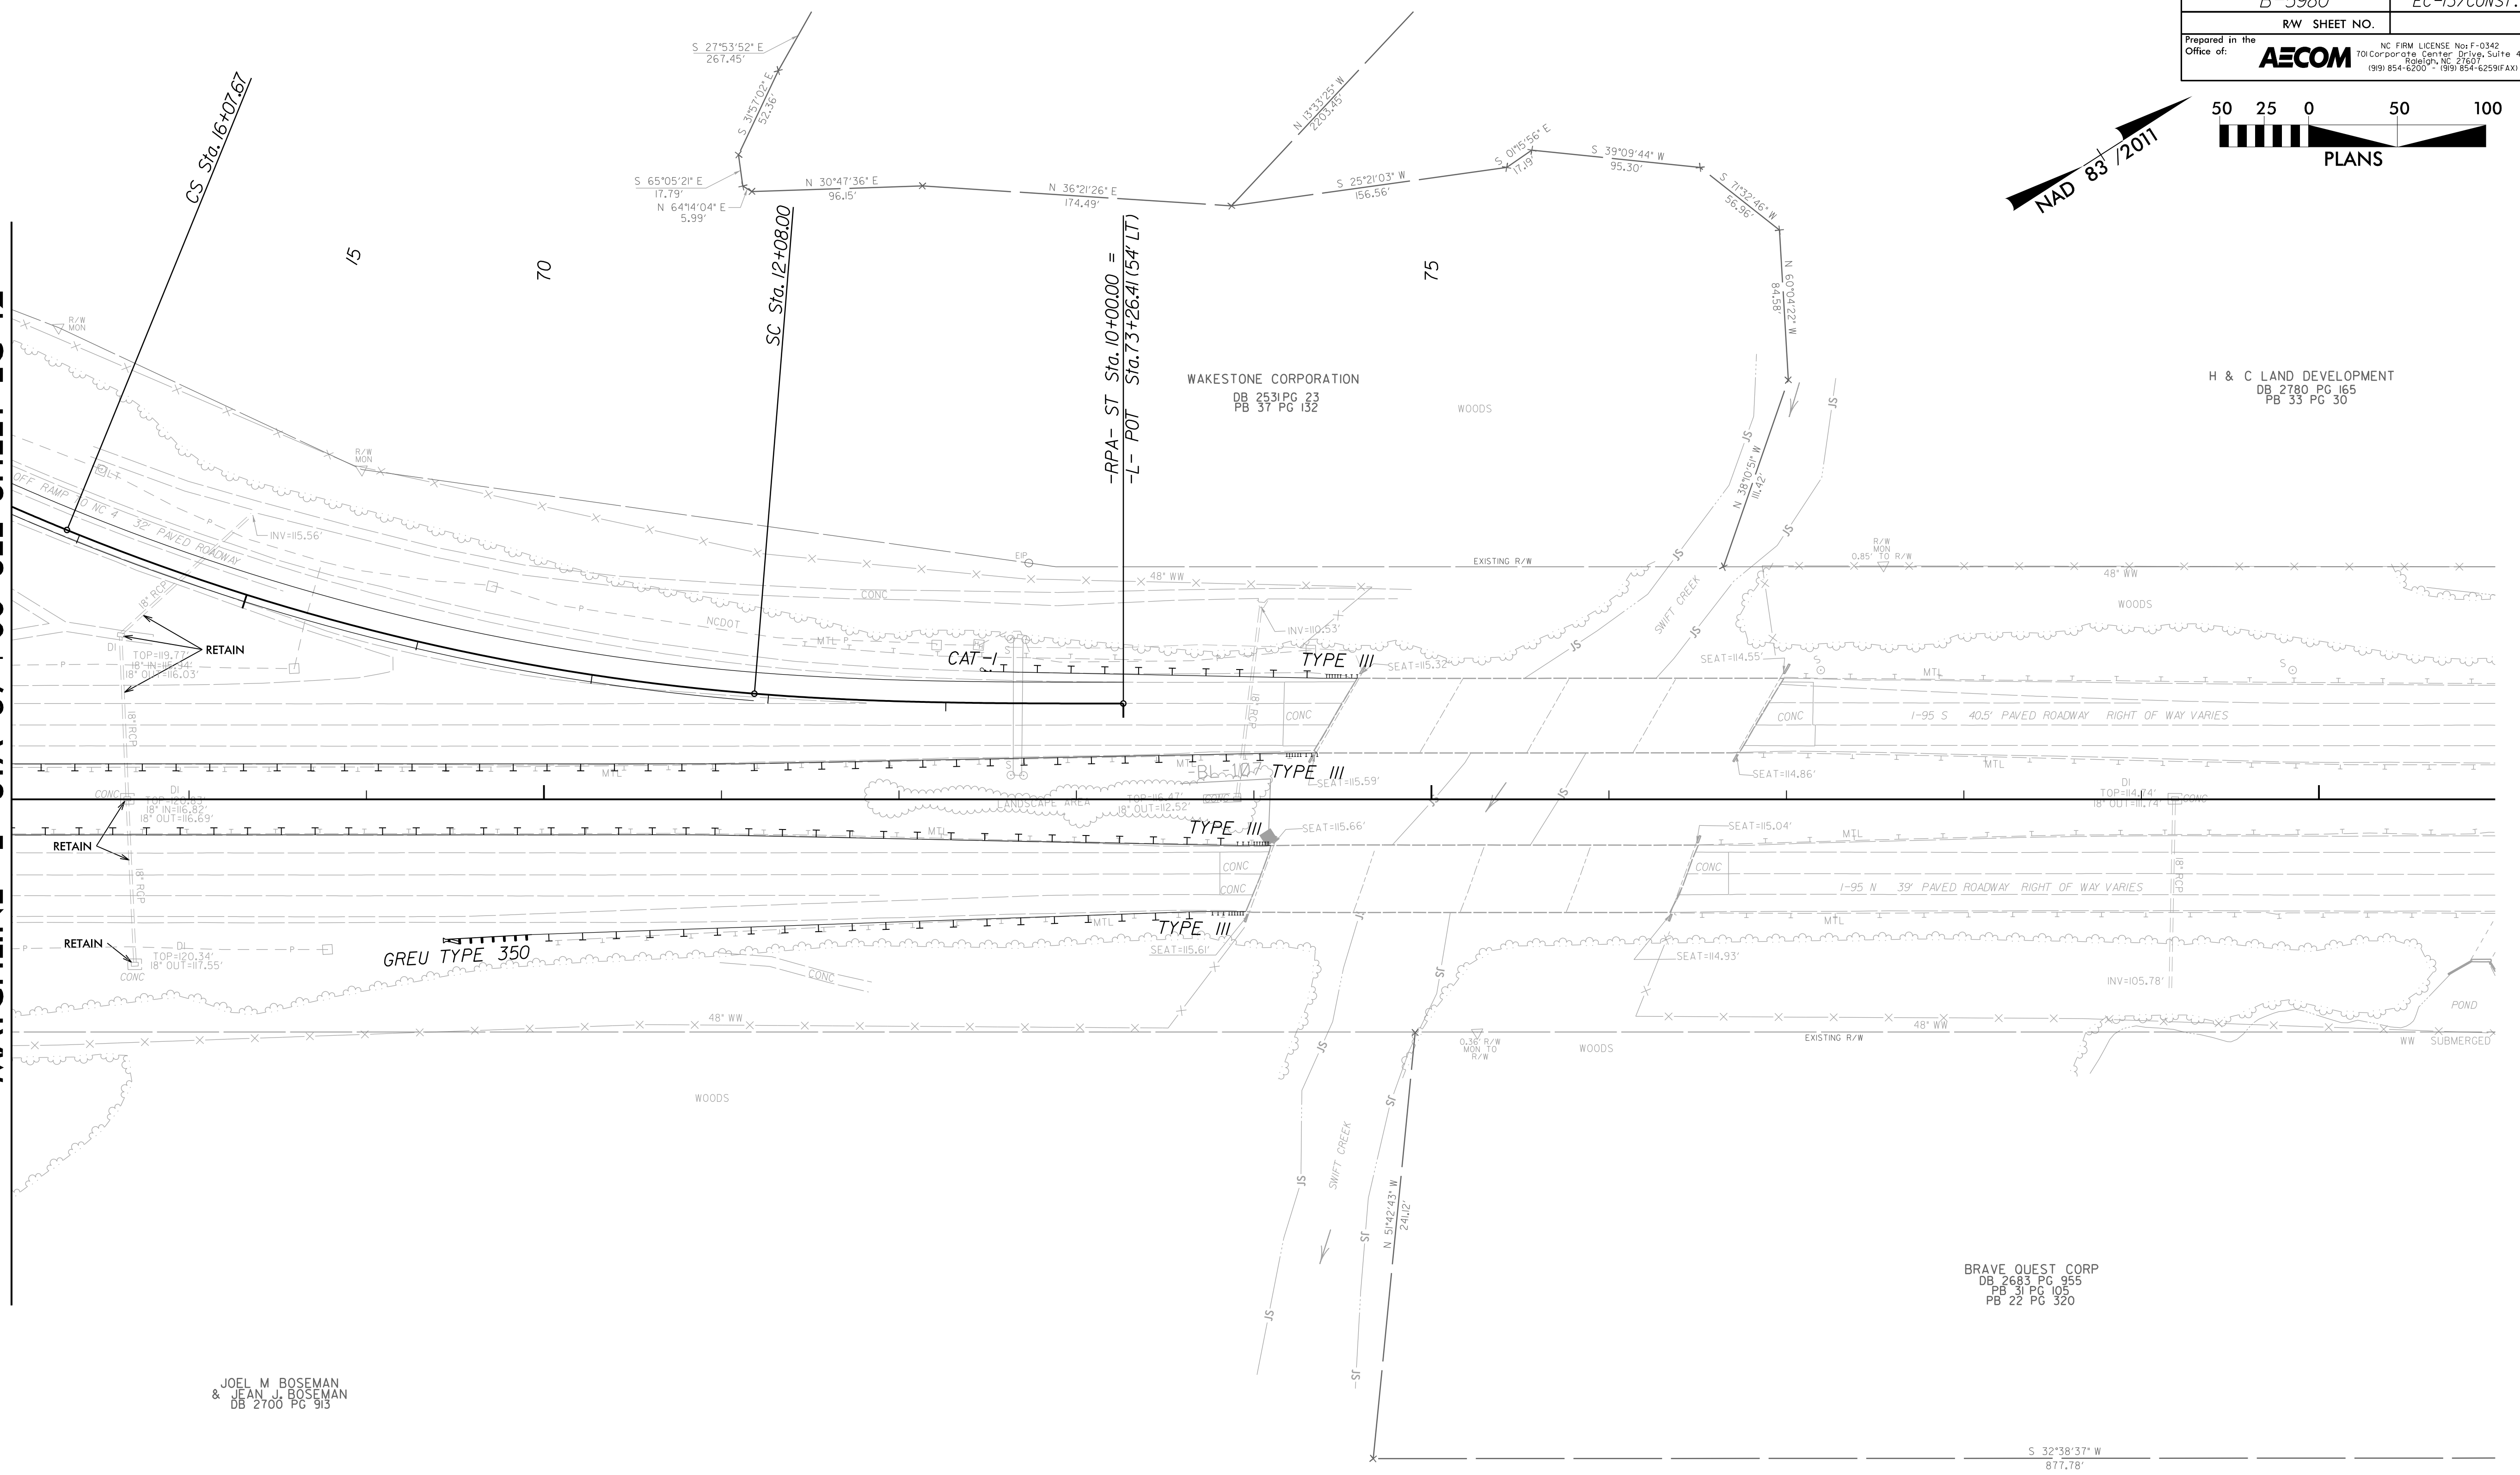


5/14/99

PROJECT REFERENCE NO.	SHEET NO.
B-5980	EC-13/CONST.6
R/W SHEET NO.	
Prepared in the Office of:	
	
<small>NC FIRM LICENSE No.F-0342 701 Corporate Center Drive, Suite 475 Raleigh, NC 27607 (919) 854-6200 • (919) 854-6259(FAX)</small>	



MATCHLINE -L- STA 67+00 SEE SHEET EC-12



JOEL M BOSEMAN
& JEAN J BOSEMAN
DB 2700 PG 913

BRAVE QUEST CORP
DB 2683 PG 955
PB 31 PG 105
PB 22 PG 320

NOTE: SHEET PROVIDED FOR REFERENCE. PAVEMENT MARKING AND TRAFFIC CONTROL WORK ONLY WILL BE COMPLETED IN THIS AREA.
FOR -L- PROFILE SEE SHEET 13
FOR -RPA- PROFILE SEE SHEET 14

R:\Envi\proj\ec13\B5980.dgn
3:57:58 PM
R:\Envi\proj\ec13\B5980.dgn