

TIP NO.	SHEET NO.
B-5980	SIGN-01
APPROVED:	
DATE:	
DOCUMENT NOT CONSIDERED FINAL UNLESS ALL SIGNATURES COMPLETED	

**STATE OF NORTH CAROLINA
DEPARTMENT OF TRANSPORTATION**

**SIGNING PLAN
NASH COUNTY**

LOCATION: I-95 INTERCHANGE IMPROVEMENTS AT HALIFAX ROAD (SR 1544)

T.I.P.: B-5980

CONTRACT: C204350

ROADWAY STANDARD DRAWING

THE FOLLOWING ROADWAY STANDARDS AS APPEAR IN "ROADWAY STANDARD DRAWINGS" - PROJECT SERVICES UNIT - N.C. DEPARTMENT OF TRANSPORTATION - RALEIGH, N.C., DATED JANUARY 2018 ARE APPLICABLE TO THIS PROJECT AND BY REFERENCE HEREBY ARE CONSIDERED A PART OF THESE PLANS:

STD. NO.	TITLE
901.10	TYPE 'A' SIGNS
901.50	ARROWS AND SHIELDS
901.70	SIGN STRINGERS AND SUPPORT SPACING
901.80	SIGN MOUNTING DETAILS - FOR TYPE A AND TYPE B SIGNS
903.10	GROUND MOUNTED SIGN SUPPORTS
904.10	ORIENTATION OF GROUND MOUNTED SIGNS
904.40	MILEPOST AND PLACEMENT
904.50	MOUNTING OF TYPE 'D', 'E' AND 'F' SIGNS ON 'U' CHANNEL POSTS
910.40	SINGLE/TWO LANE ROUNDABOUT WITH PEDESTRIAN

GENERAL NOTES

- . ALL TYPE 'D' SIGNS SHALL BE MOUNTED ON TWO U-CHANNEL POSTS UNLESS OTHERWISE INDICATED ON THE PLANS.
- . IF REMOVAL OR RELOCATION OF SIGNS ON PRIVATE STREET (NON-STATE MAINTAINED) IS REQUIRED DUE TO CONSTRUCTION, THE CONTRACTOR SHALL INFORM THE ENGINEER. THE WORK WILL BE COMPLETED BY OTHERS.
- . WHEN NOT STATIONED OR DIMENSIONED ON PLANS, ALL 'E' AND 'F' SIGNS SHALL BE FIELD LOCATED BY THE ENGINEER
- . ALL EXISTING SIGNS ON "U" CHANNEL POST WITHIN THE PROJECT LIMITS SHALL BE REMOVED AND DISPOSED OF UNLESS OTHERWISE NOTED ON PLANS.
- . THE BACKGROUND FOR TYPE E & F SIGNS SHALL BE TYPE C REFLECTIVE SHEETING.

SUMMARY OF QUANTITIES

ITEM NO.		ITEM DESCRIPTION	QUANTITY	UNIT
DESC. NO.	SECT. NO.			
4025000000	901	CONTRACTOR FURNISHED, TYPE A SIGN	626	S.F.
4025000000	901	CONTRACTOR FURNISHED, TYPE D SIGN	422	S.F.
4025000000	901	CONTRACTOR FURNISHED, TYPE E SIGN	397	S.F.
4025000000	901	CONTRACTOR FURNISHED, TYPE F SIGN	203	S.F.
4025000000	901	CONTRACTOR FURNISHED, MILEMARKER SIGN	4	S.F.
4048000000	902	REINFORCED CONCRETE SIGN FOUNDATION	1	C.Y.
4060000000	903	SUPPORTS, BREAKAWAY STEEL BEAM	1,452	LB.
4072000000	903	SUPPORTS, 3 LB STEEL U-CHANNEL	2,350	L.F.
4096000000	904	SIGN ERECTION, TYPE D	12	EA.
4102000000	904	SIGN ERECTION, TYPE E	54	EA.
4108000000	904	SIGN ERECTION, TYPE F	62	EA.
4109000000	904	SIGN ERECTION, TYPE A (OVERHEAD)	2	EA.
4110000000	904	SIGN ERECTION, TYPE A (GROUND MOUNTED)	4	EA.
4114000000	904	SIGN ERECTION, MILEMARKERS	2	EA.
4116100000	904	SIGN ERECTION, RELOCATE TYPE E (GROUND MOUNTED)	1	EA.
4155000000	907	DISPOSAL OF SIGN SYSTEM, U-CHANNEL	46	EA.
4234000000	907	DISPOSAL OF SIGN, A OR B (OVERHEAD)	5	EA.
4238500000	907	DISPOSAL OF SIGN, MILEMARKERS	2	EA.
4251000000	907	DISPOSAL OF LIGHTING SYSTEM	5	EA.

PROJECT NOTES


1. DISPOSAL OF SIGN SYSTEM, U-CHANNEL
 2. NOT USED
 3. RELOCATE SIGN, TYPE E
 4. DISPOSAL OF SIGN, MILEMARKERS
 5. DISPOSAL OF SIGN, A OR B (OVERHEAD)
 6. DISPOSAL OF LIGHTING SYSTEM
 7. CONTACT DOUG DRAKE, DIVISION 4 LOGO COORDINATOR 252-640-6534
- ★ SIGNALIZED INTERSECTION

INDEX

SHEET NO.	DESCRIPTION
SIGN-01	TITLE SHEET
SIGN-02	TYPE "A" AND "B" GROUND MOUNTED SIGNS
SIGN-03- 3A	TYPE "A" SIGNS
SIGN-3B - 3D	TYPE "D" SIGNS
SIGN-04	TYPE "E" SIGNS
SIGN-05	TYPE "F" SIGNS
SIGN-06 - 12	EXISTING SIGNS
SIGN-13 - 19	PROPOSED SIGNS

PLAN PREPARED BY: **AECOM** 701 Corporate Center Drive, Suite 475
Raleigh, NC 27607
(919) 854-6200 - (919) 854-6259 (FAX)

JEFFREY KOONTZ, PE PROJECT ENGINEER
KASEY MCCOY PROJECT DESIGNER

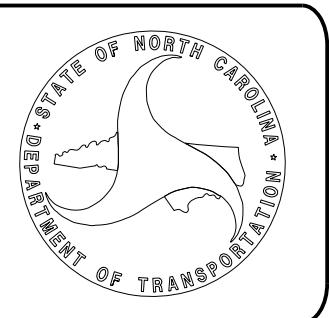

5/3/2021 P:\Projects\260657176 - B-5980\900-CAD-GIS\910-CAD\70-NCDDOT-TIP\TrafficControl\TCPN\B5980_sign_01_TSH.dgn