
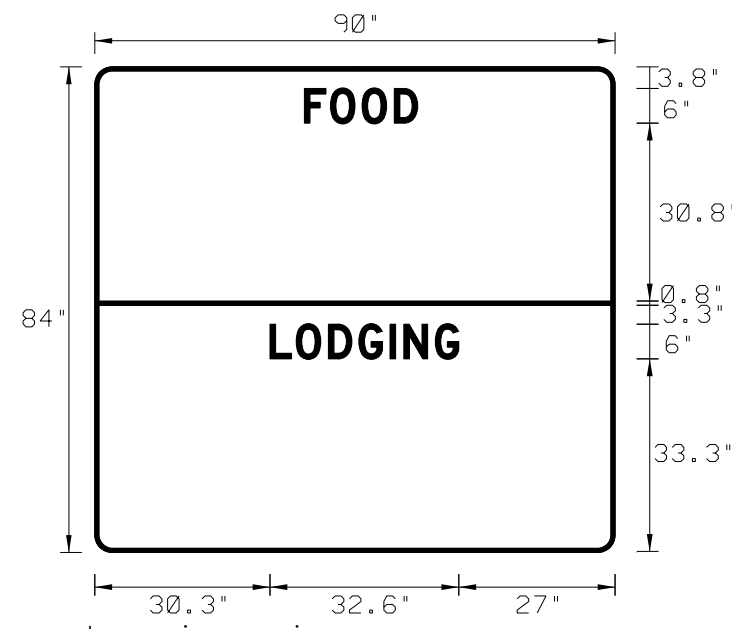


TIP NO. B-5980	SHEET NO. SIGN-3D
APPROVED: <i>Jeffrey A. Koontz</i>	
DATE: 4/15/2020	
SEAL	
	
DOCUMENT NOT CONSIDERED FINAL UNLESS ALL SIGNATURES COMPLETED	

SIGN NUMBER: (309)
SIGN DETAIL
1:35



SIGN NUMBER	name
WIDTH x HGT.	7' -6" x 7' -0"
BORDER WIDTH	0.75"
CORNER RADIUS	3"
MOUNTING	Ground
BACKGROUND	TYPE: Reflective COLOR: Blue
LEGEND/BORDER	TYPE: Reflective COLOR: White/White

SYMBOL	ROT	X	Y	WID	HT

Panel Stylguide.con.general_services.ssi
Dimensions are inches, tenths Letter locations are panel edge to lower left corner

LETTER POSITIONS (X)												LENGTH	SERIES/SIZE
F	O	O	D									D	2000
36.2	40.7	46.2	51.8									19.8	6
L	O	D	G	I	N	G						D	2000
30.3	34.8	40.4	45.7	51.1	53.5	58.9						32.6	6

2/20/2020
R:\Projects\TrafficControl\TCP\B5980.sign_3D.TYPE D.dgn
User: jkkoontz

TYPE "D" SIGN DESIGNS