
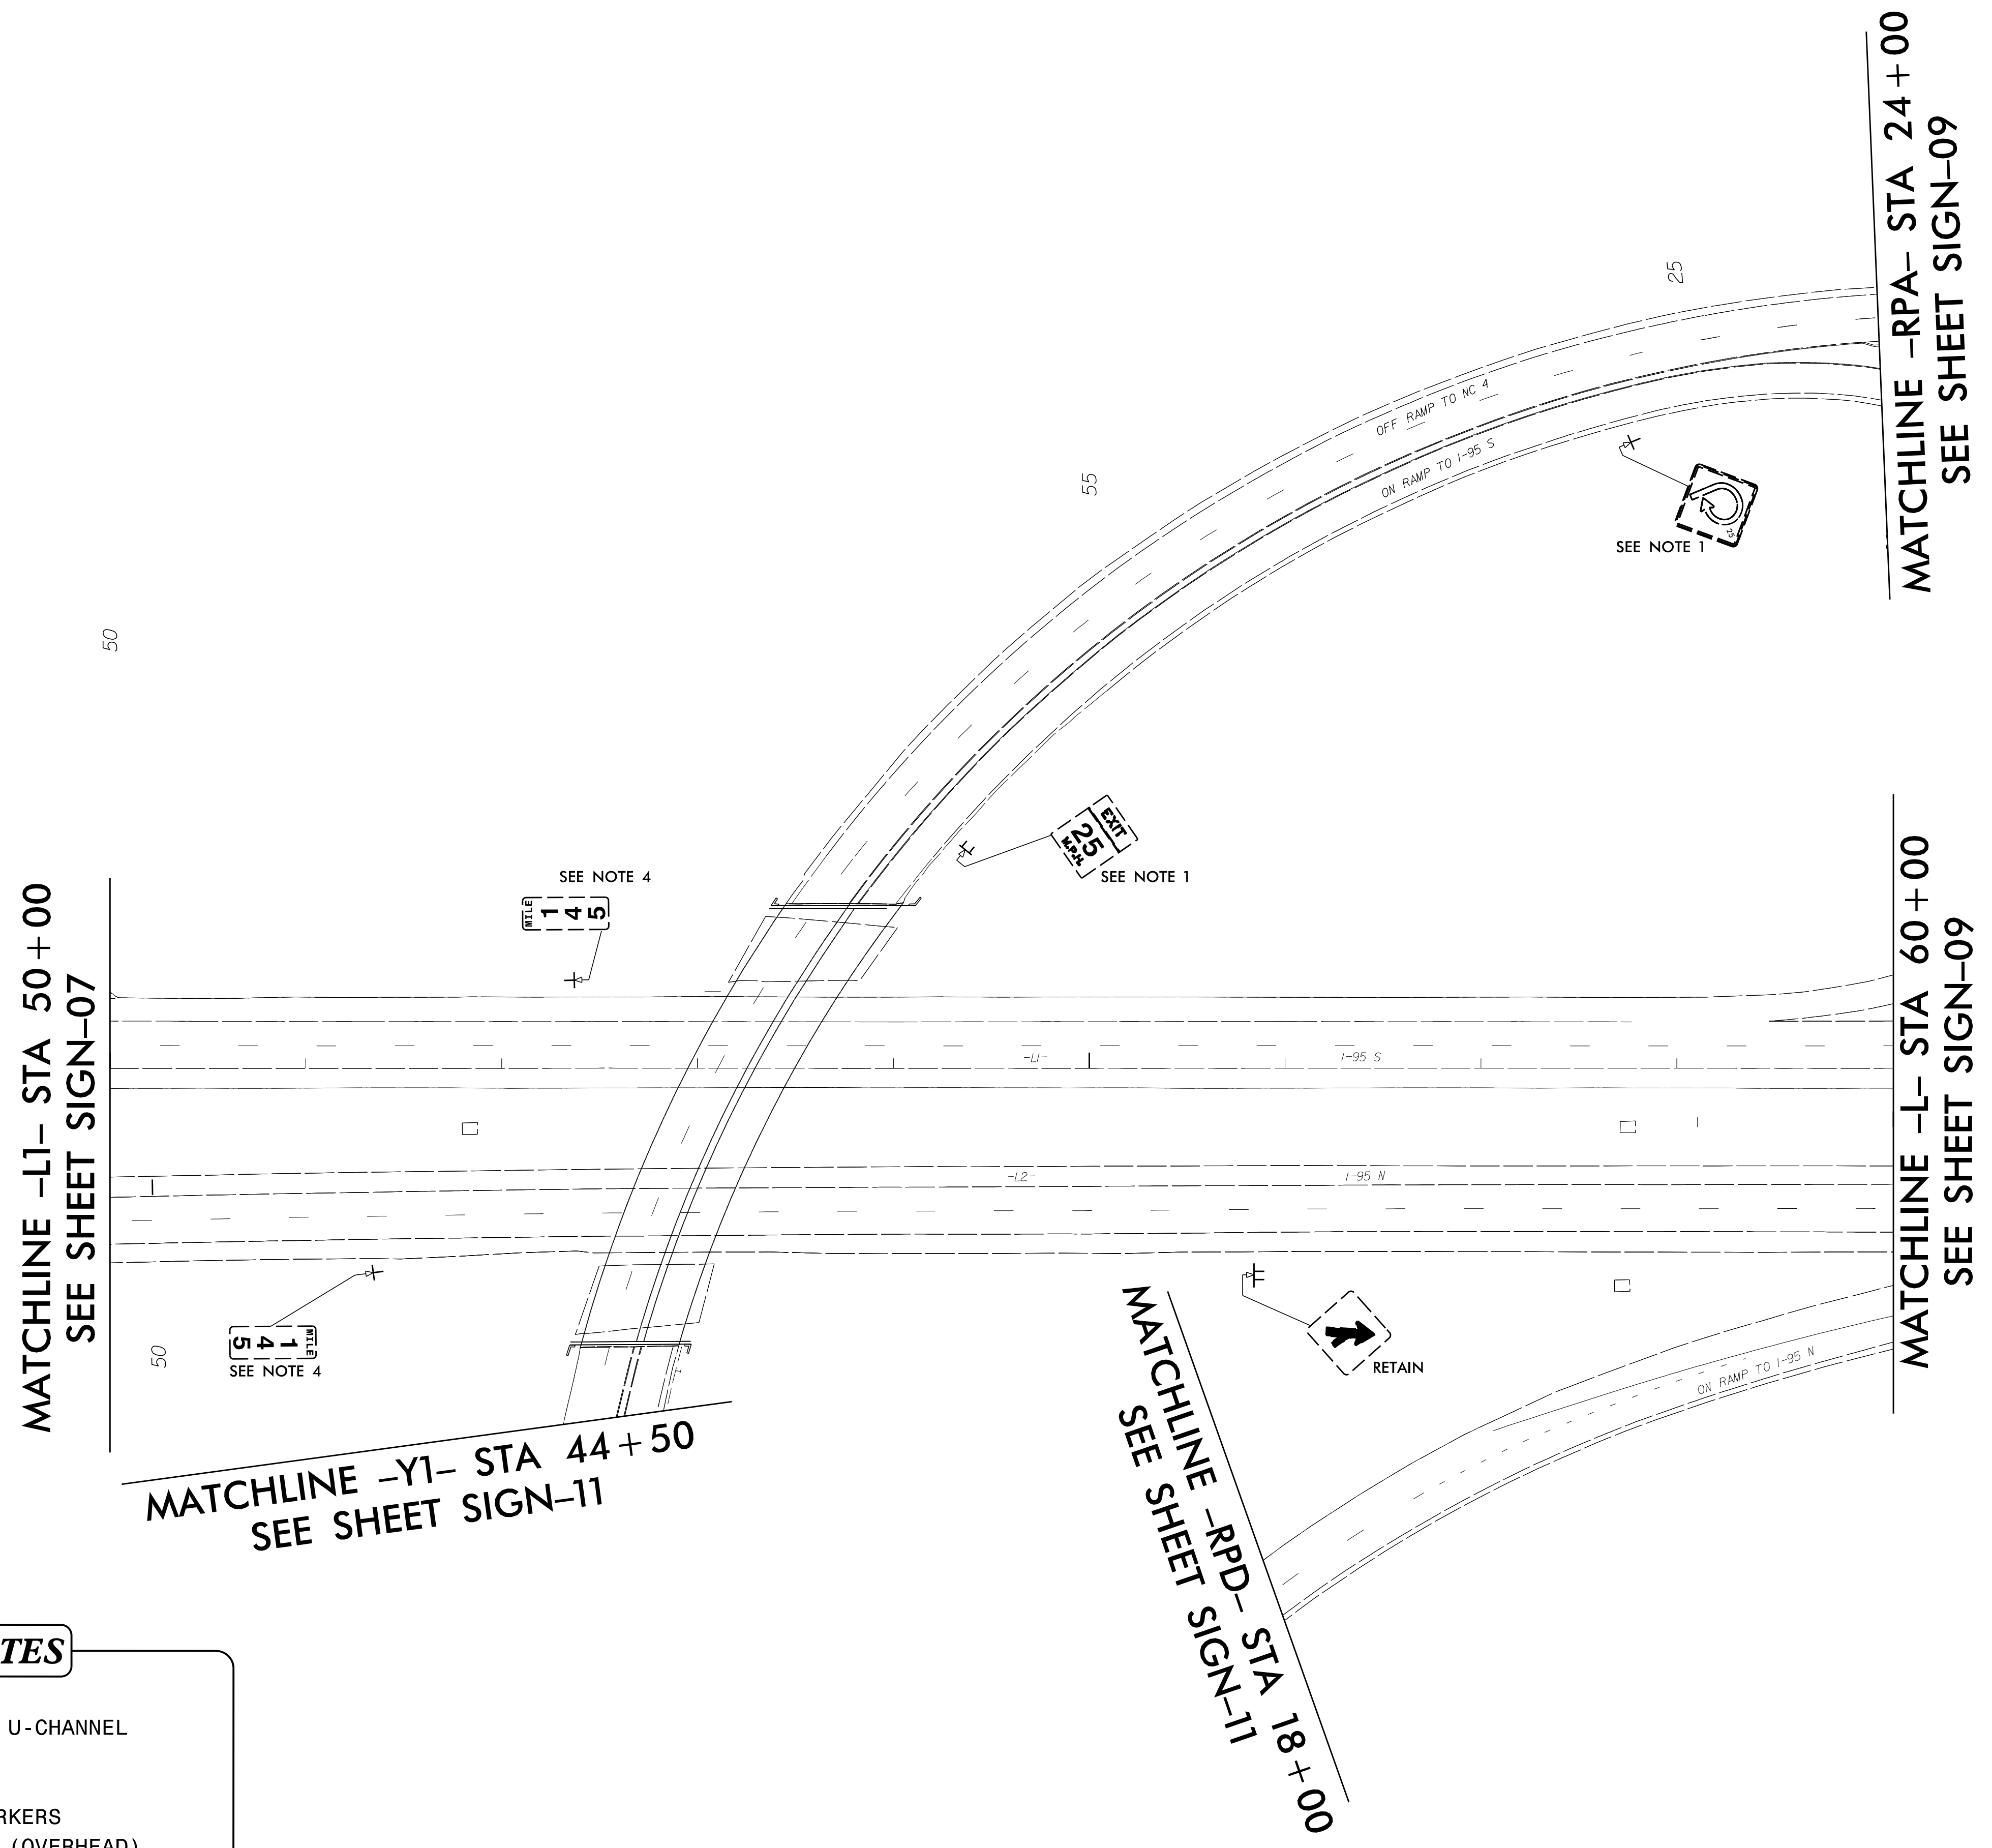
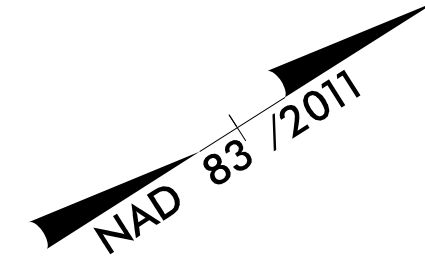


TIP NO. B-5980	SHEET NO. SIGN-08
APPROVED: <i>Jeffrey A. Koomtz</i> 4/15/2020	
DATE: 4/15/2020	
SEAL 	
DOCUMENT NOT CONSIDERED FINAL UNLESS ALL SIGNATURES COMPLETED	



PROJECT NOTES

1. DISPOSAL OF SIGN SYSTEM, U-CHANNEL
 2. NOT USED
 3. RELOCATE SIGN, TYPE E
 4. DISPOSAL OF SIGN, MILEMARKERS
 5. DISPOSAL OF SIGN, A OR B (OVERHEAD)
 6. DISPOSAL OF LIGHTING SYSTEM
 7. CONTACT DOUG DRAKE, DIVISION 4 LOGO
COORDINATOR 252-640-6534
- ★ SIGNALIZED INTERSECTION

EXISTING SIGNING
-L1- 50+00 STA TO -L1- STA 60+00

2/20/2020
 R:\TrafficControl\TCP\B5980_sign_08_EXISTING.dgn
 User: jkoomtz