

DOCUMENT NOT CONSIDERED FINAL
UNLESS ALL SIGNATURES COMPLETED


Prepared In the Office of:



AECOM TECHNICAL SERVICES OF NORTH CAROLINA, INC.
701 CORPORATE CENTER DRIVE, SUITE 475, RALEIGH, NC 27607
919-854-6200 919-854-6259 (fax)
F - 0342

PROJECT REFERENCE NO. B-5980	SHEET NO. UC-5
DESIGNED BY:	9/9/2019
DRAWN BY:	
CHECKED BY:	
APPROVED BY:	
REVISED:	
NORTH CAROLINA DEPARTMENT OF TRANSPORTATION	
UTILITIES ENGINEERING SEC. D. Stephen Scruggs	
PHONE: (919) 707-6690 FAX: (919) 250-4151	
SEAL 10666 ENCL. NEEDS STEPHEN SCRUGGS	
UTILITY CONSTRUCTION PLANS ONLY	

UTILITY CONSTRUCTION

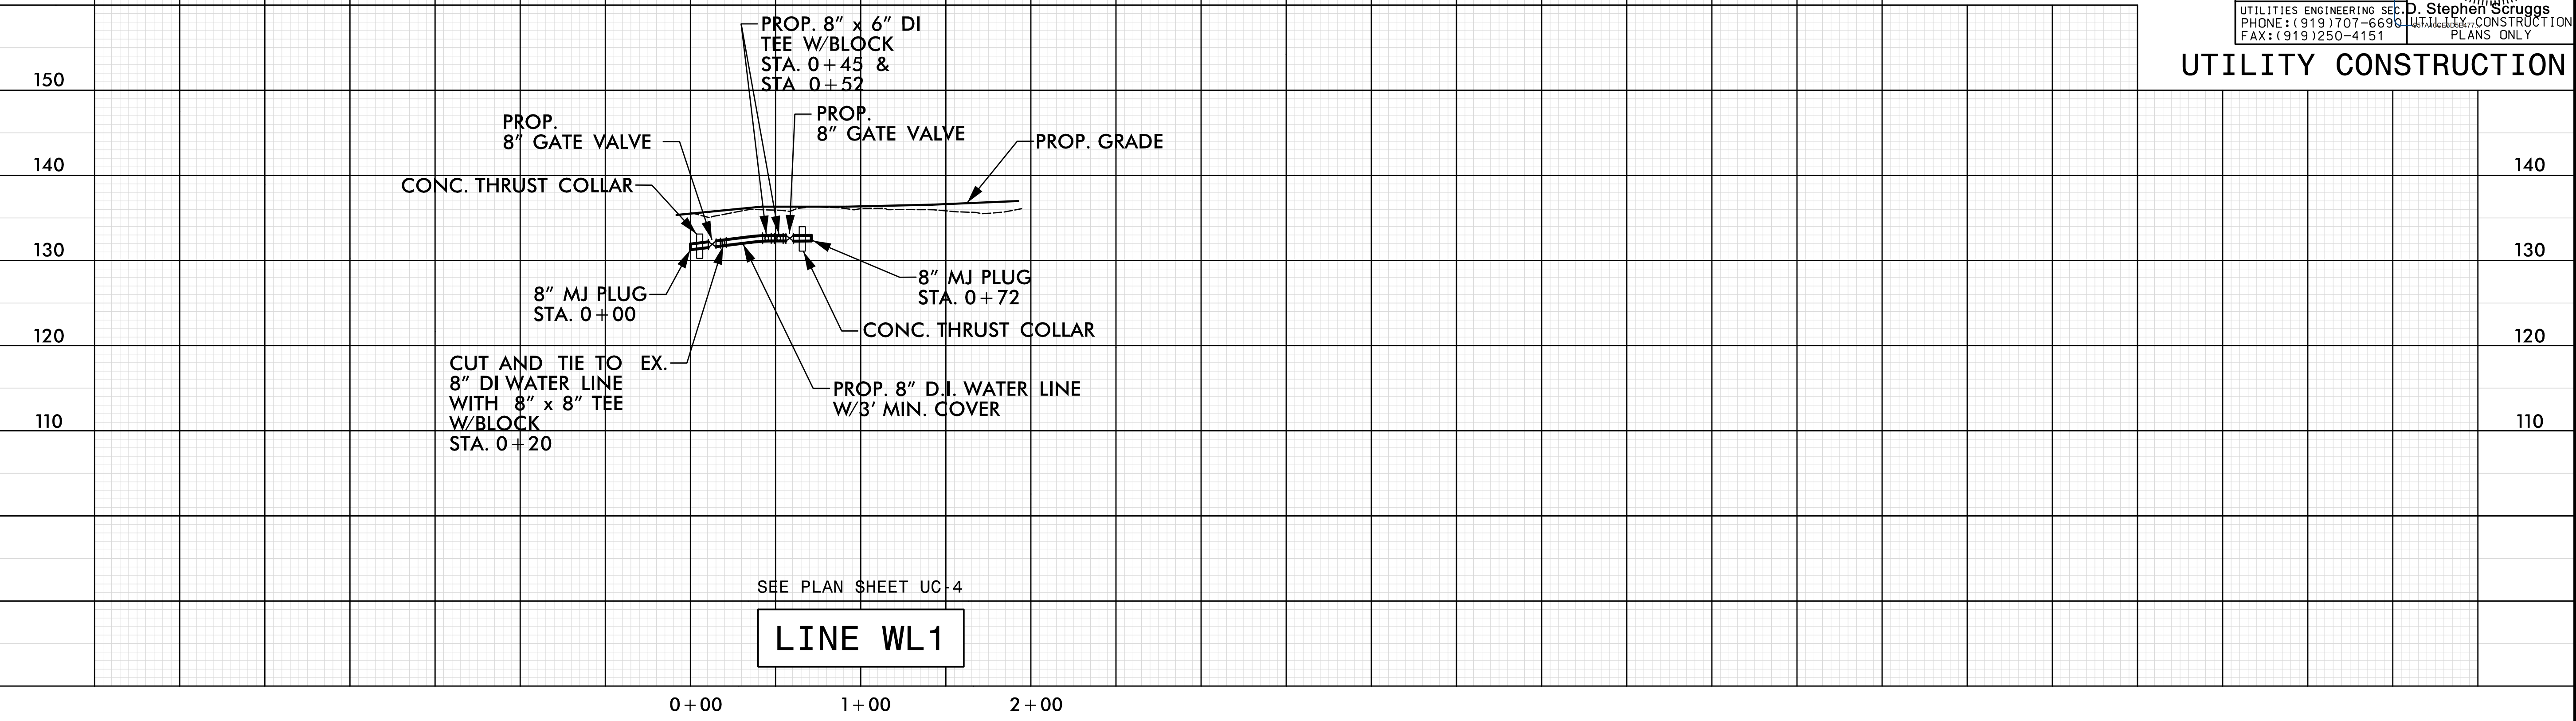

SEE PLAN SHEET UC-4

LINE WL1

0+00 1+00 2+00