


DATE: 6/20/2019
TIME: 6:08:06 PM

USER: J:\p00\Draws\Projects\60557176 - B-5980\900_CAD\GIS\900_CAD\VO_MCDOT_TraStructures\04 Drawings\400_T\509_B5980_SML_P52.dwg
DGN: J:\p00\Draws\Projects\60557176 - B-5980\900_CAD\GIS\900_CAD\VO_MCDOT_TraStructures\04 Drawings\400_T\509_B5980_SML_P52.dwg

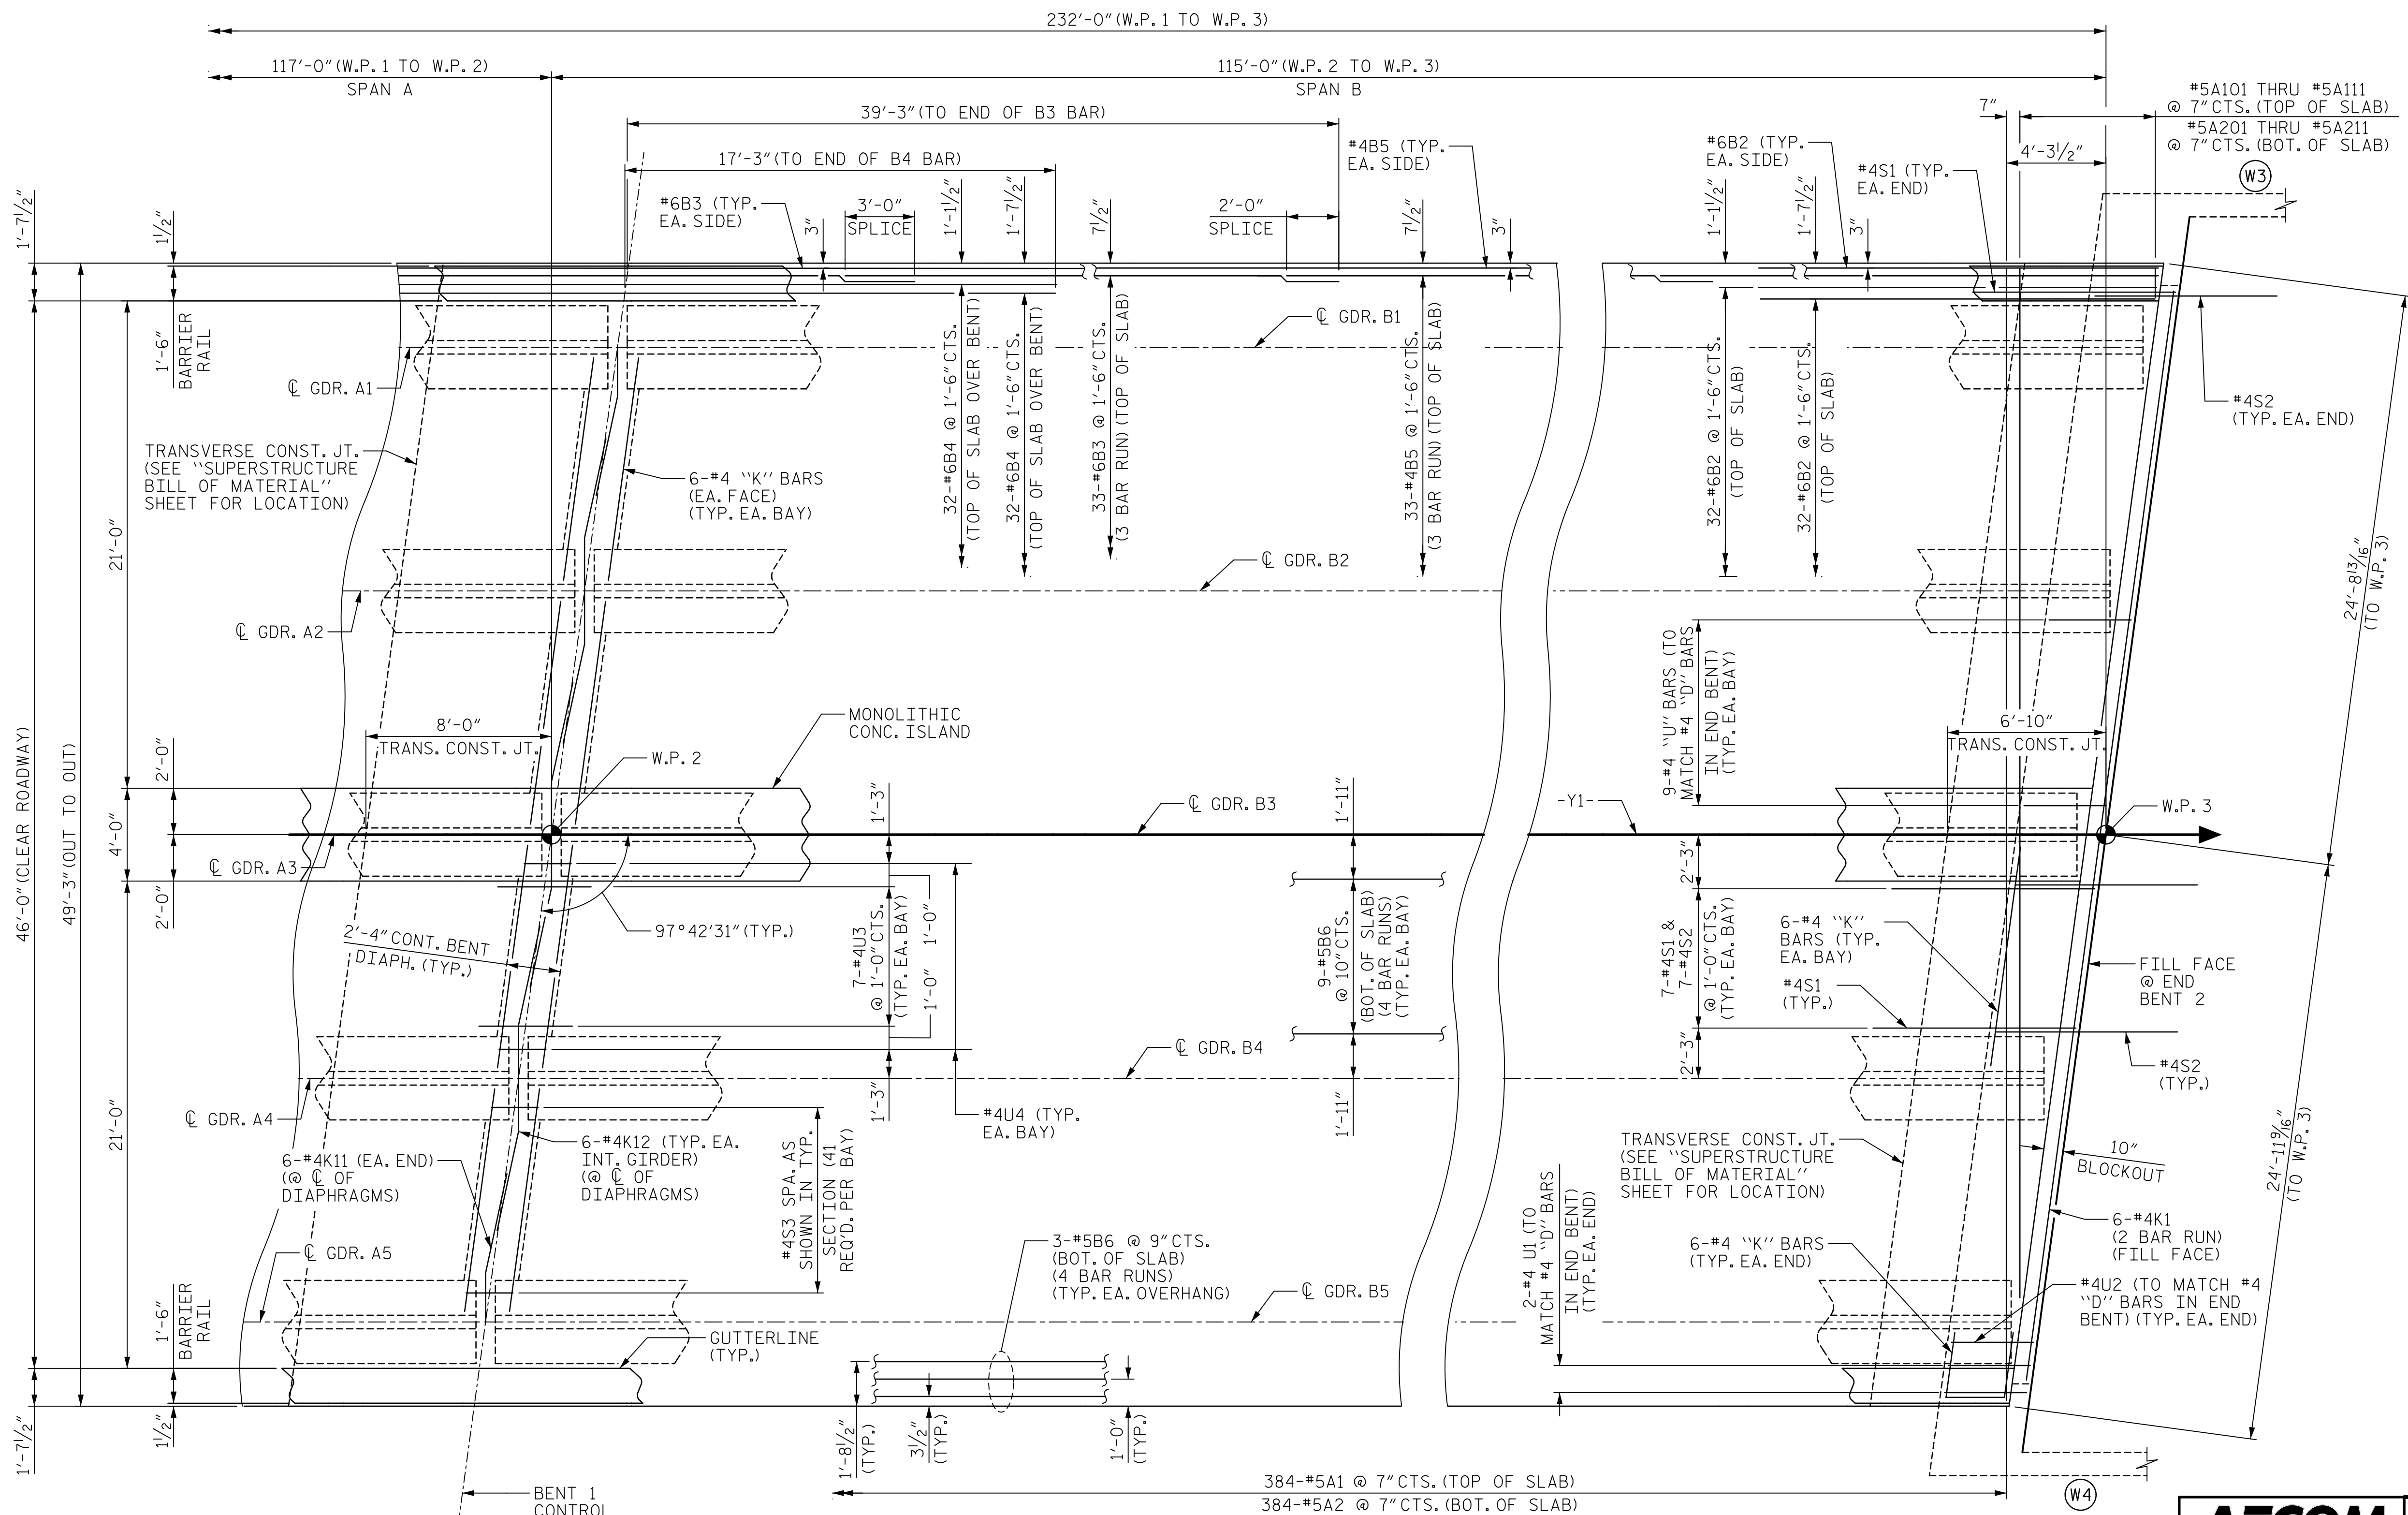


SPAN A

SPAN B

PARTIAL PLAN OF SPANS

PROJECT NO. B-5980
NASH COUNTY
 STATION: 42+56.82 -Y1-

SHEET 2 OF 2

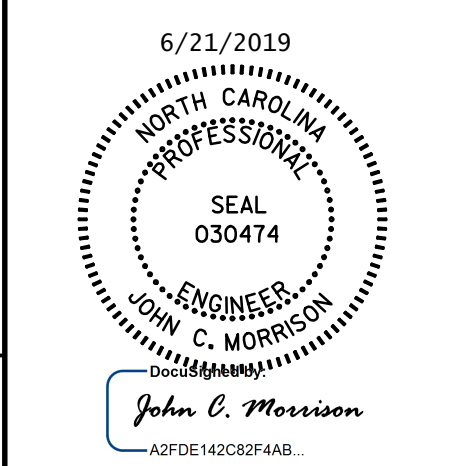

STATE OF NORTH CAROLINA
 DEPARTMENT OF TRANSPORTATION
 RALEIGH
 SUPERSTRUCTURE

REVISIONS						SHEET NO. S-09
NO.	BY:	DATE:	NO.	BY:	DATE:	
1			3			TOTAL SHEETS 33
2			4			

DRAWN BY: S.G. STREDNAK DATE: 2/2019
 CHECKED BY: J.C. MORRISON DATE: 2/2019
 DESIGNED BY: T.B. STUMP DATE: 2/2019
 DESIGN CHECKED BY: J.C. MORRISON DATE: 2/2019

DOCUMENT NOT CONSIDERED
 FINAL UNLESS ALL
 SIGNATURES COMPLETED