

09/28/09
 CONTRACT: B-5980
 TIP PROJECT: B-5980
 SYSTEM\$\$\$\$
 DON\$\$\$\$
 USERNAME\$\$\$\$

STATE OF NORTH CAROLINA
DIVISION OF HIGHWAYS




**UTILITIES BY OTHERS PLANS
NASH COUNTY**

LOCATION: I-95 INTERCHANGE IMPROVEMENTS
AT HALIFAX ROAD (SR 1522)


TYPE OF WORK: UTILITIES BY OTHERS

T.I.P. NO.	SHEET NO.
B-5980	UO-1

NOTE:
ALL UTILITY WORK SHOWN ON THIS SHEET WILL BE DONE BY OTHERS.
NO PAYMENT WILL BE MADE TO THE CONTRACTOR FOR UTILITY WORK SHOWN ON THIS SHEET.

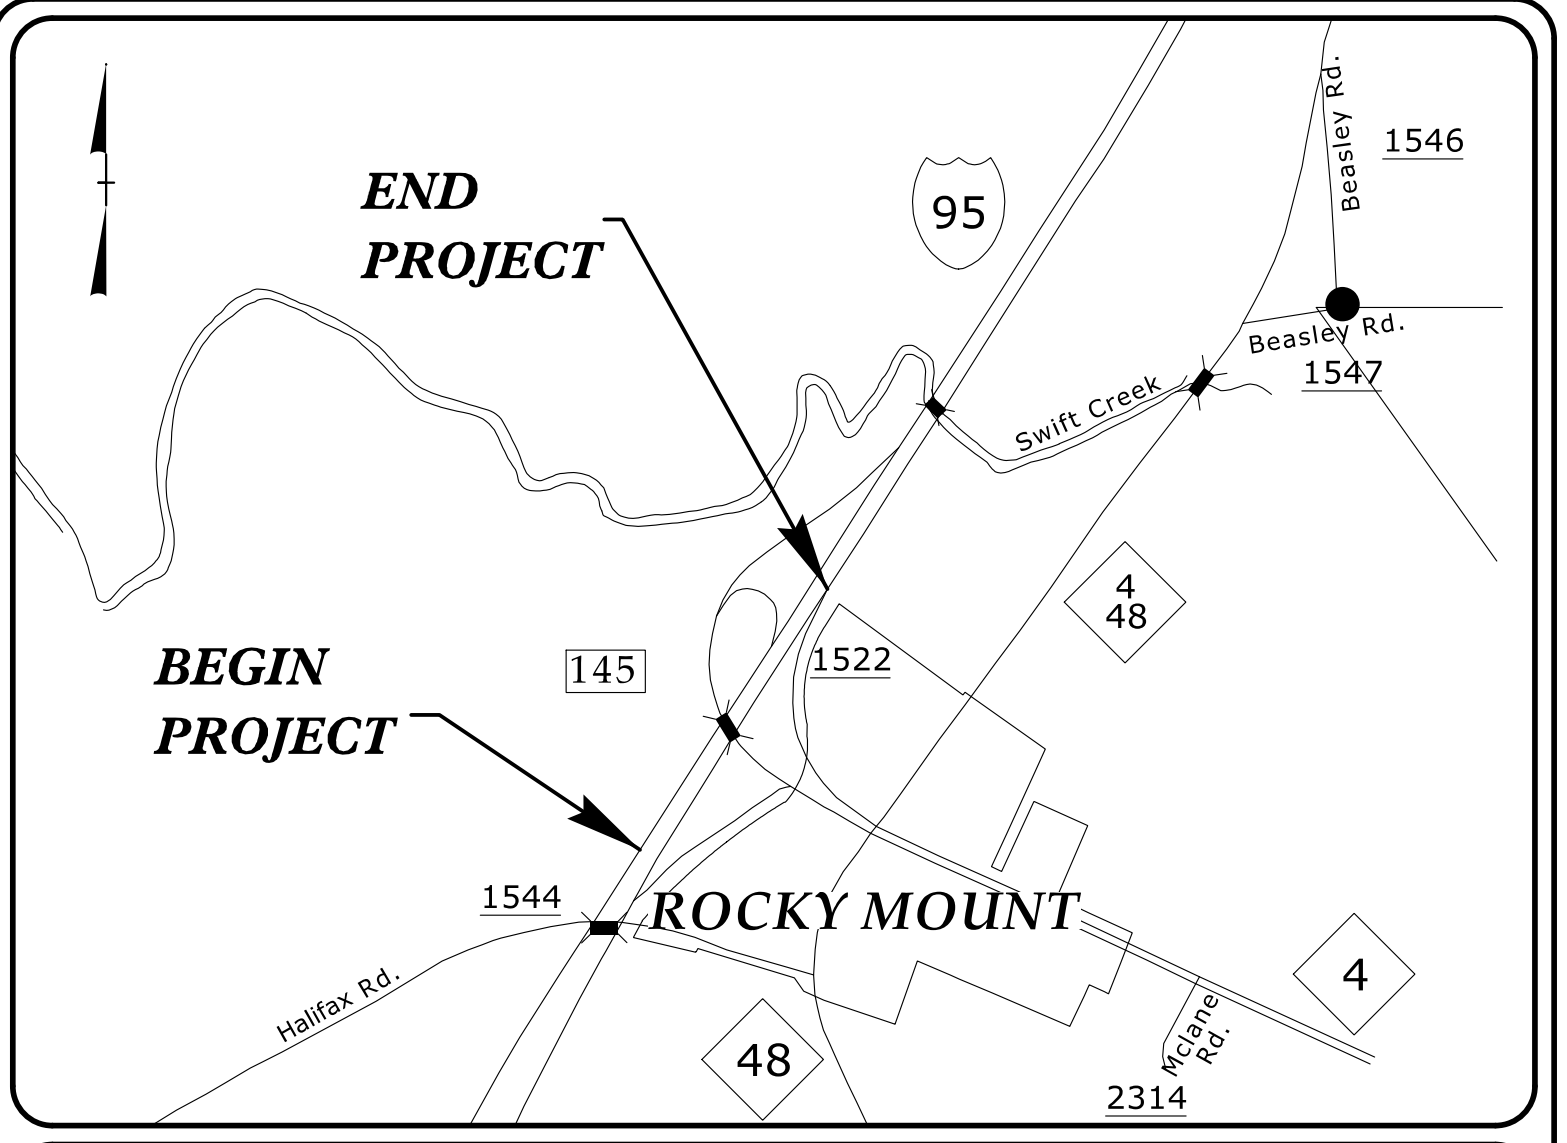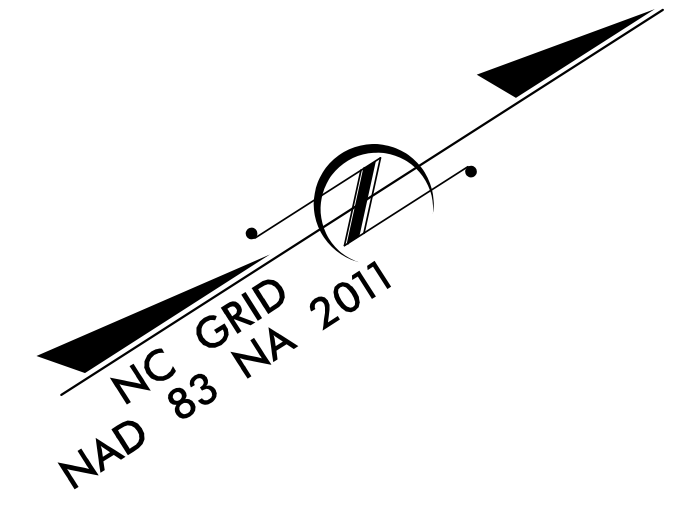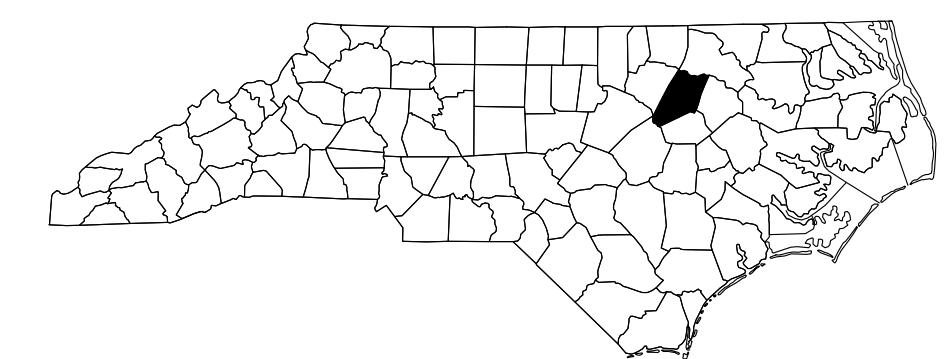


VICINITY MAP
NOT TO SCALE

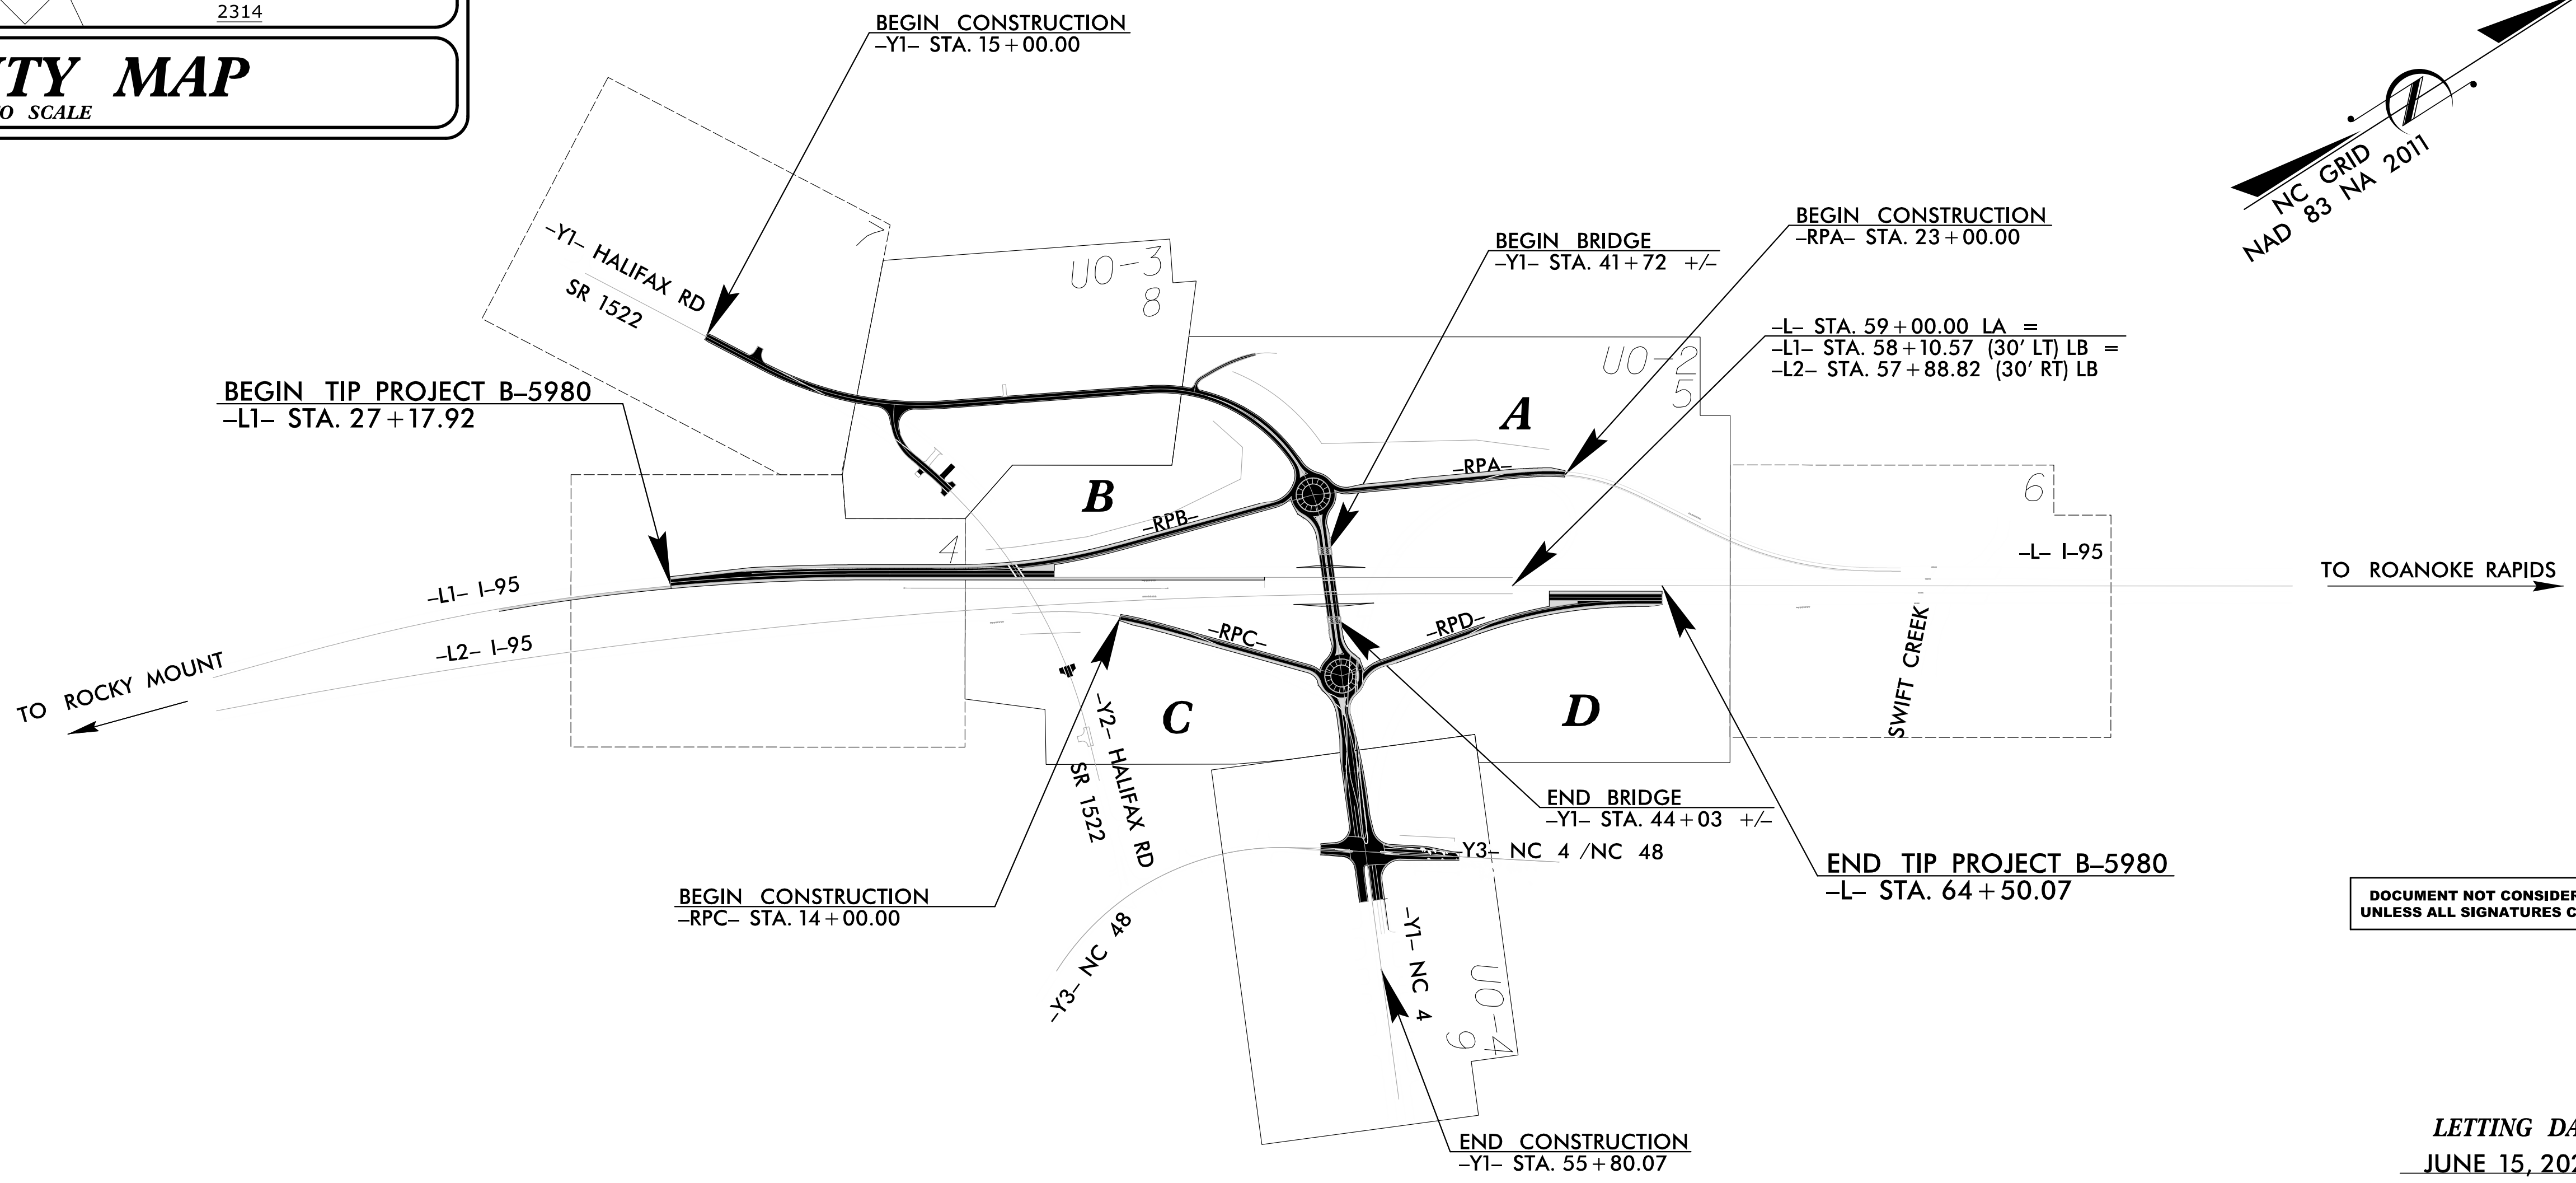

DOCUMENT NOT CONSIDERED FINAL
UNLESS ALL SIGNATURES COMPLETED

LETTING DATE:
JUNE 15, 2021

GRAPHIC SCALES

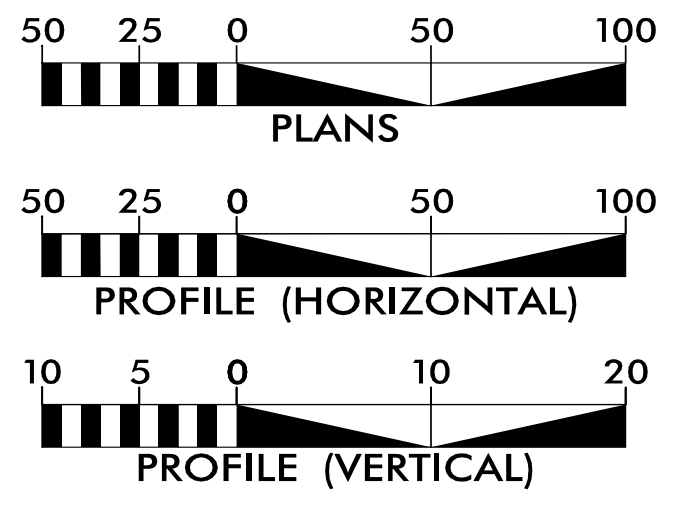

INDEX OF SHEETS

SHEET NO.:	DESCRIPTION:
UO-1	TITLE SHEET
UO-2 THRU UO-4	UBO PLAN SHEETS

UTILITY OWNERS WITH CONFLICTS


- (A) POWER - ROCKY MOUNT
- (B) TELECOM - CENTURYLINK
- (C) GAS - ROCKY MOUNT

PREPARED IN THE OFFICE OF:



AECOM TECHNICAL SERVICES OF NORTH CAROLINA, INC.
701 CORPORATE CENTER DRIVE, SUITE 475, RALEIGH, NC 27607
919-854-6200 919-854-6259 (fax)
F - 0342

Dennis Hoyle, PE UTILITY PROJECT MANAGER
Gary Swinson PROJECT UTILITY COORDINATOR

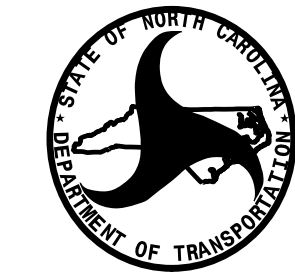



DIVISION OF HIGHWAYS
DIVISION 4
509 WARD BLVD
WILSON, NC 27895
PHONE: (252)640-6400
FAX: (252)234-6174

Kevin Bowen, PE DIVISION ENGINEER
Russell Broadwell, PE DIVISION PROJECT ENGINEER
Kyle Pleasant DIVISION UTILITIES ENGINEER
Frank Zdelar DIVISION UTILITIES COORDINATOR

UTILITIES BY OTHERS

ALL PROPOSED UTILITY WORK SHOWN ON THIS SHEET WILL BE DONE BY OTHERS. NO PAYMENT WILL BE MADE TO THE CONTRACTOR FOR PROPOSED UTILITY WORK SHOWN ON THIS SHEET.

PROPOSED ROCKY MOUNT O/H POWER

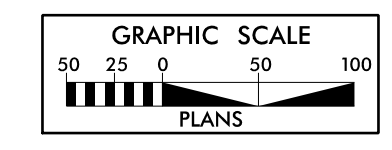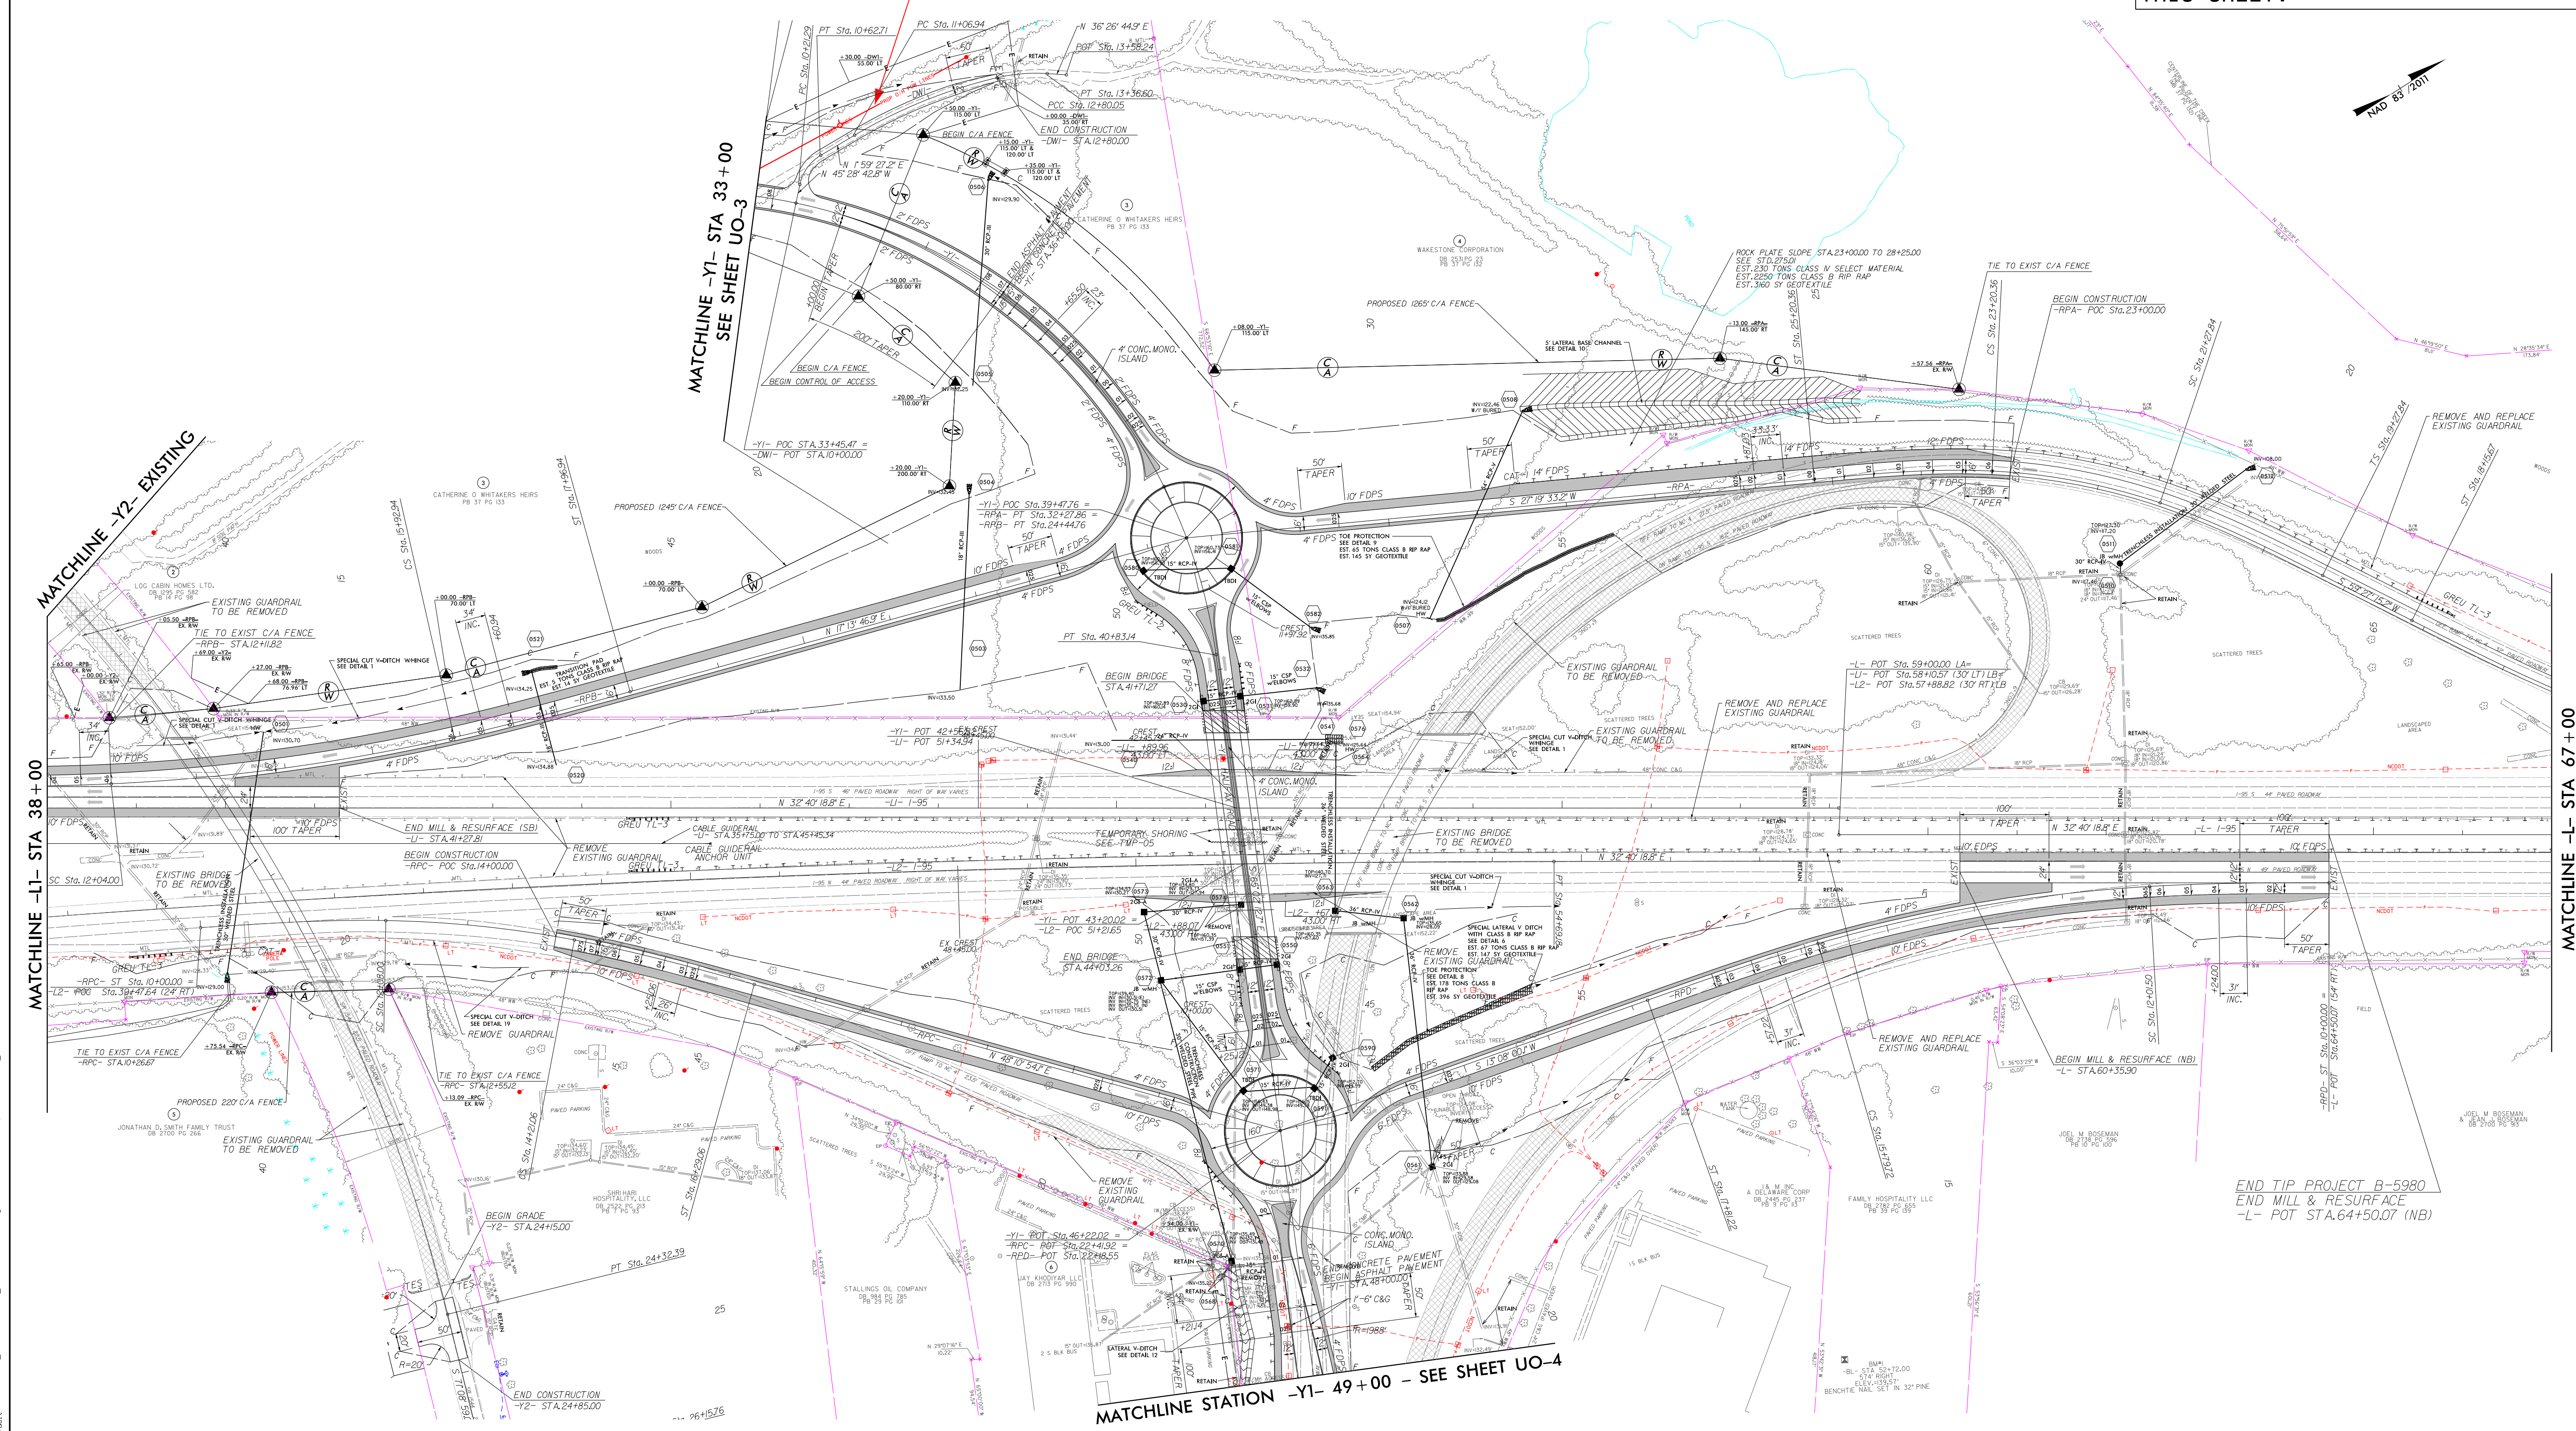

Prepared in the Office of:





AECOM TECHNICAL SERVICES OF NORTH CAROLINA, INC.
701 CORPORATE CENTER DRIVE, SUITE 475, RALEIGH, NC 27607
919-854-6200 919-854-6259 (fax)
F - 0342

3:49:18 PM
 D:\GIS\910...
 D:\GIS\910...

UTILITIES BY OTHERS

ALL PROPOSED UTILITY WORK SHOWN ON THIS SHEET WILL BE DONE BY OTHERS. NO PAYMENT WILL BE MADE TO THE CONTRACTOR FOR PROPOSED UTILITY WORK SHOWN ON THIS SHEET.

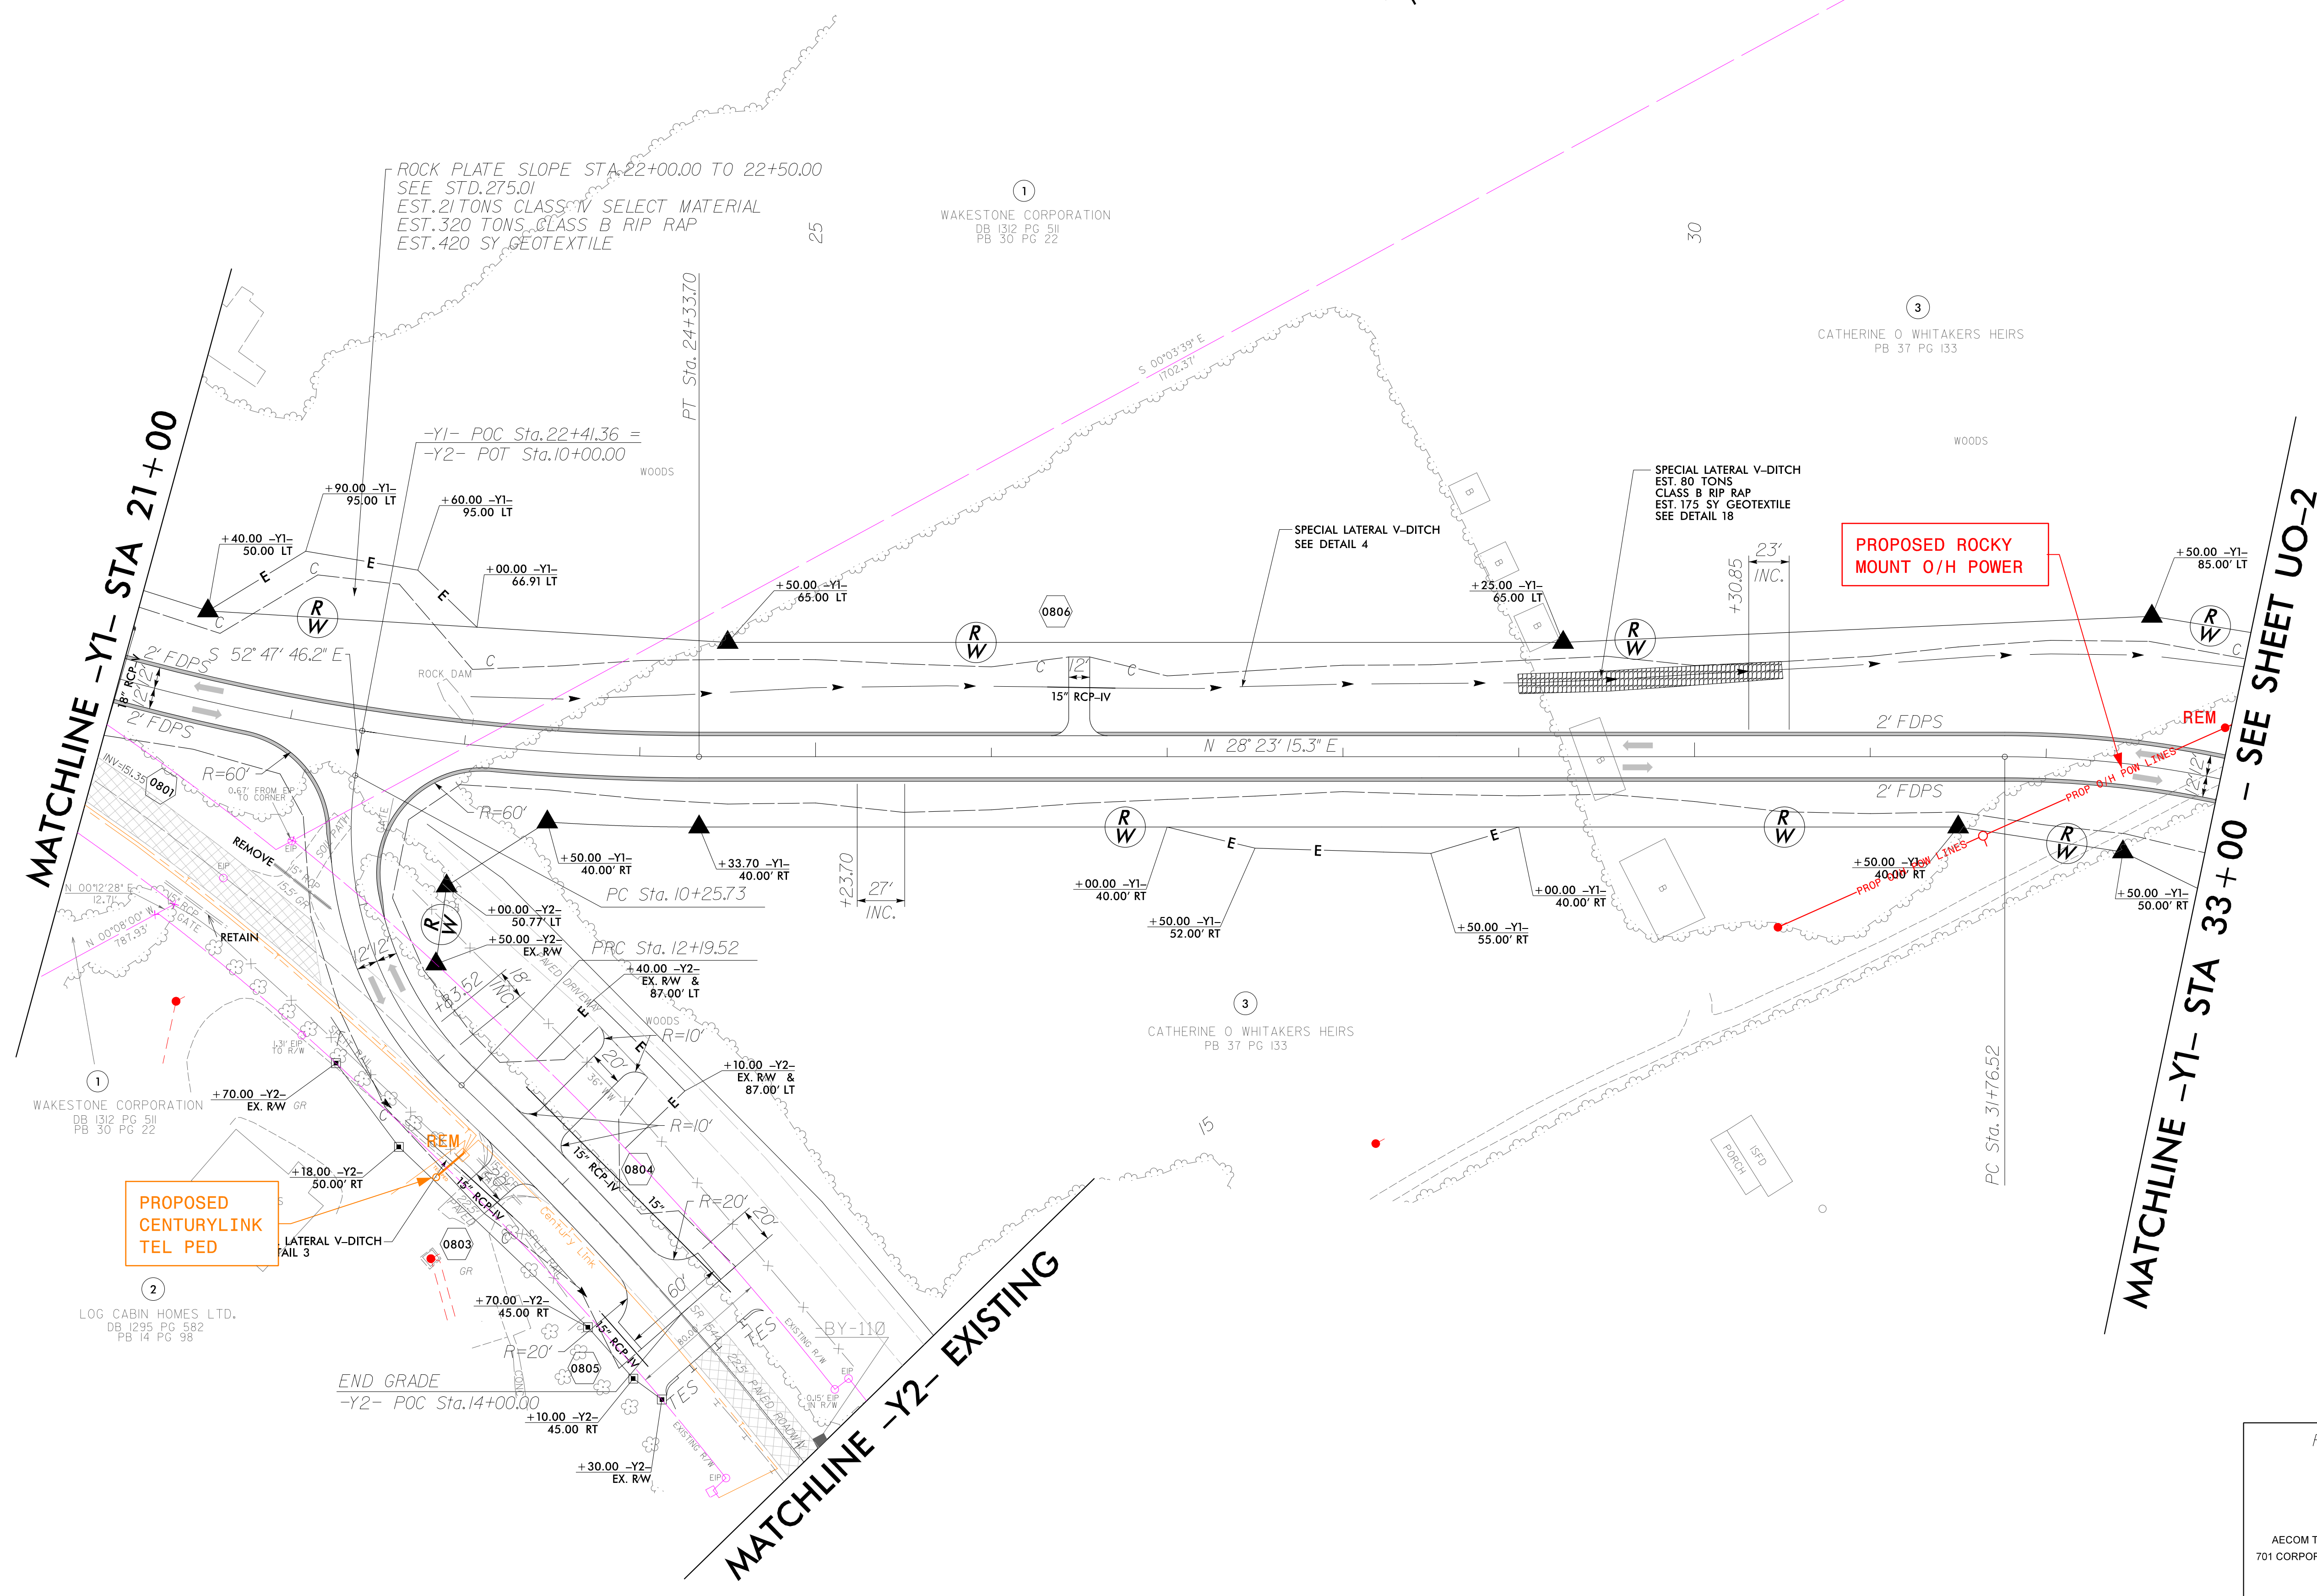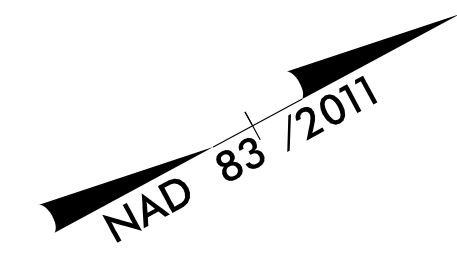



AECOM TECHNICAL SERVICES OF NORTH CAROLINA, INC.
 701 CORPORATE CENTER DRIVE, SUITE 475, RALEIGH, NC 27607
 919-854-6200 919-854-6259 (fax)
 F - 0342

D:\GIS\910_0342\910_0342\Utilities\Engineering\UBO\Proj\B5980_UO-3_psh028.dgn
 3/25/2016 10:00 AM
 D:\GIS\910_0342\910_0342\Utilities\Engineering\UBO\Proj\B5980_UO-3_psh028.dgn

UTILITIES BY OTHERS

ALL PROPOSED UTILITY WORK SHOWN ON THIS SHEET WILL BE DONE BY OTHERS. NO PAYMENT WILL BE MADE TO THE CONTRACTOR FOR PROPOSED UTILITY WORK SHOWN ON THIS SHEET.

MATCHLINE -Y1- STA 49+00 - SEE SHEET UO-2

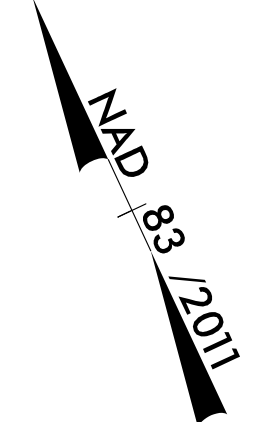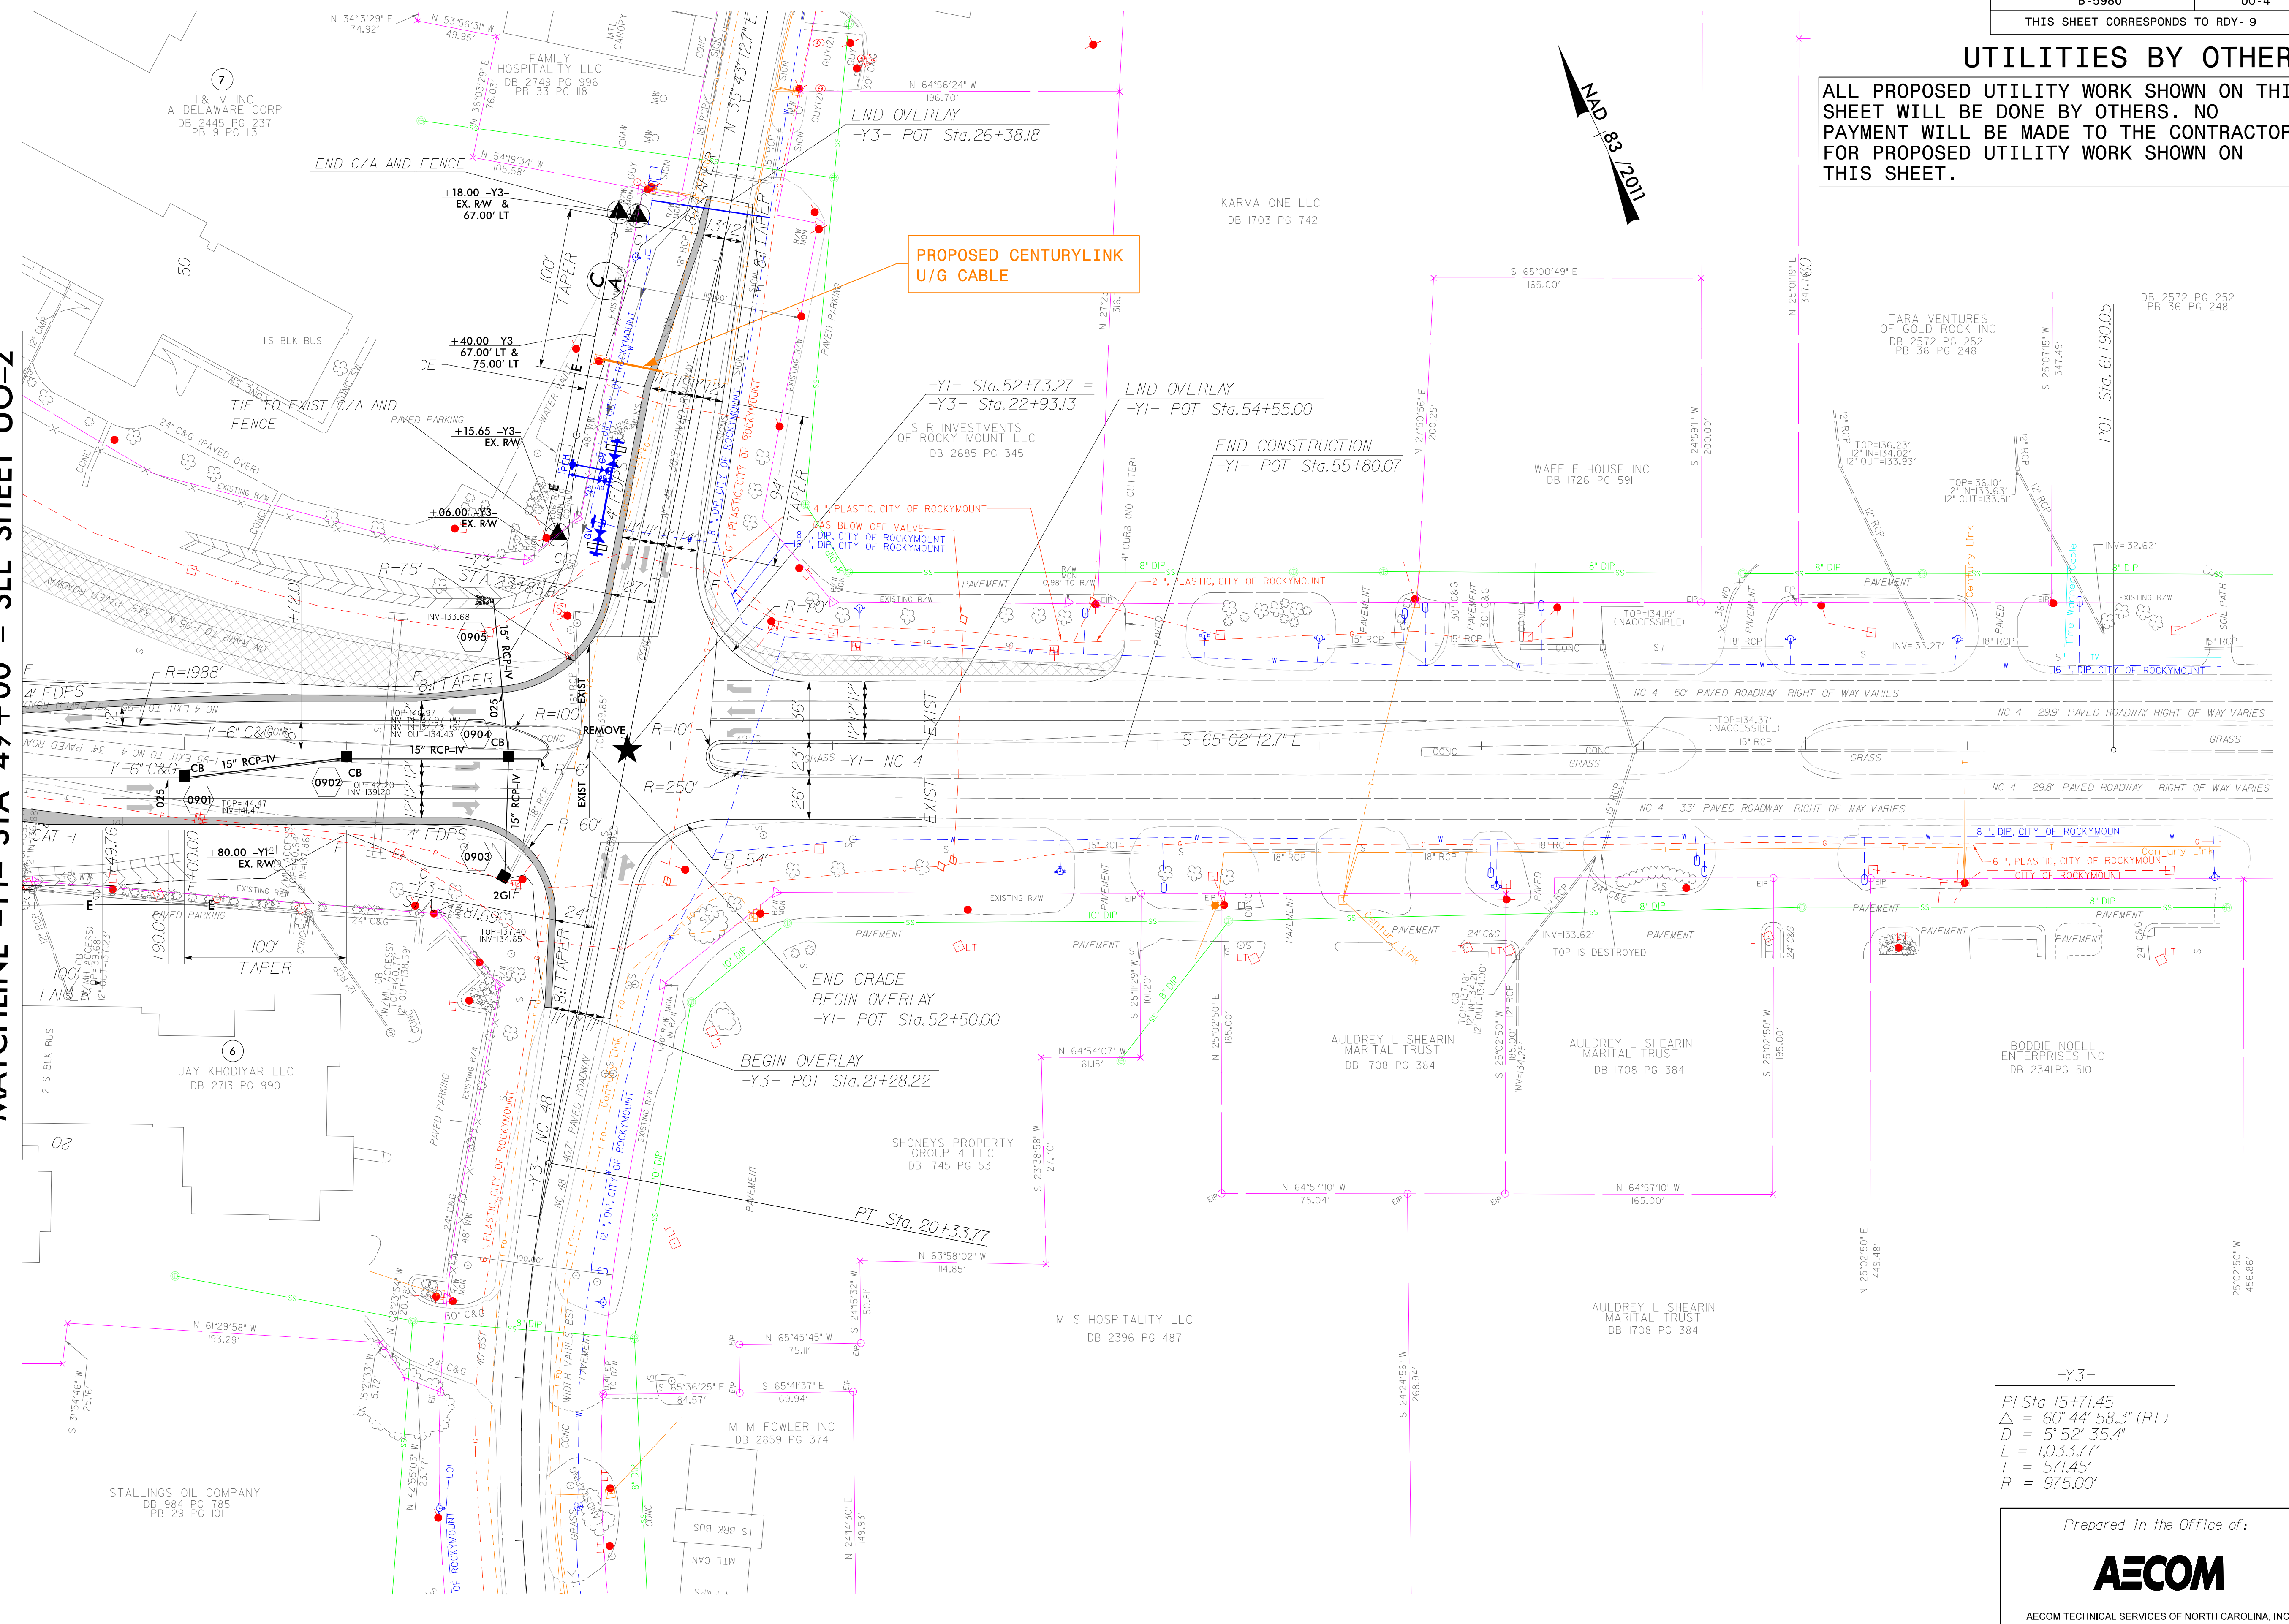

-Y3-
 PI Sta 15+71.45
 $\Delta = 60^{\circ} 44' 58.3" (RT)$
 $D = 5^{\circ} 52' 35.4"$
 $L = 1,033.77'$
 $T = 571.45'$
 $R = 975.00'$

Prepared in the Office of:



AECOM TECHNICAL SERVICES OF NORTH CAROLINA, INC.
 701 CORPORATE CENTER DRIVE, SUITE 475, RALEIGH, NC 27607
 919-854-6200 919-854-6259 (fax)