


1/9/19
 UPDATED UTILITY OWNERS 3/28/19
 UPDATED BRIDGE STATIONING 6/4/19
 UPDATED TITLE SHEET 7/9/19

TIP PROJECT: BR-0036

See Sheet 1-A For Index of Sheets

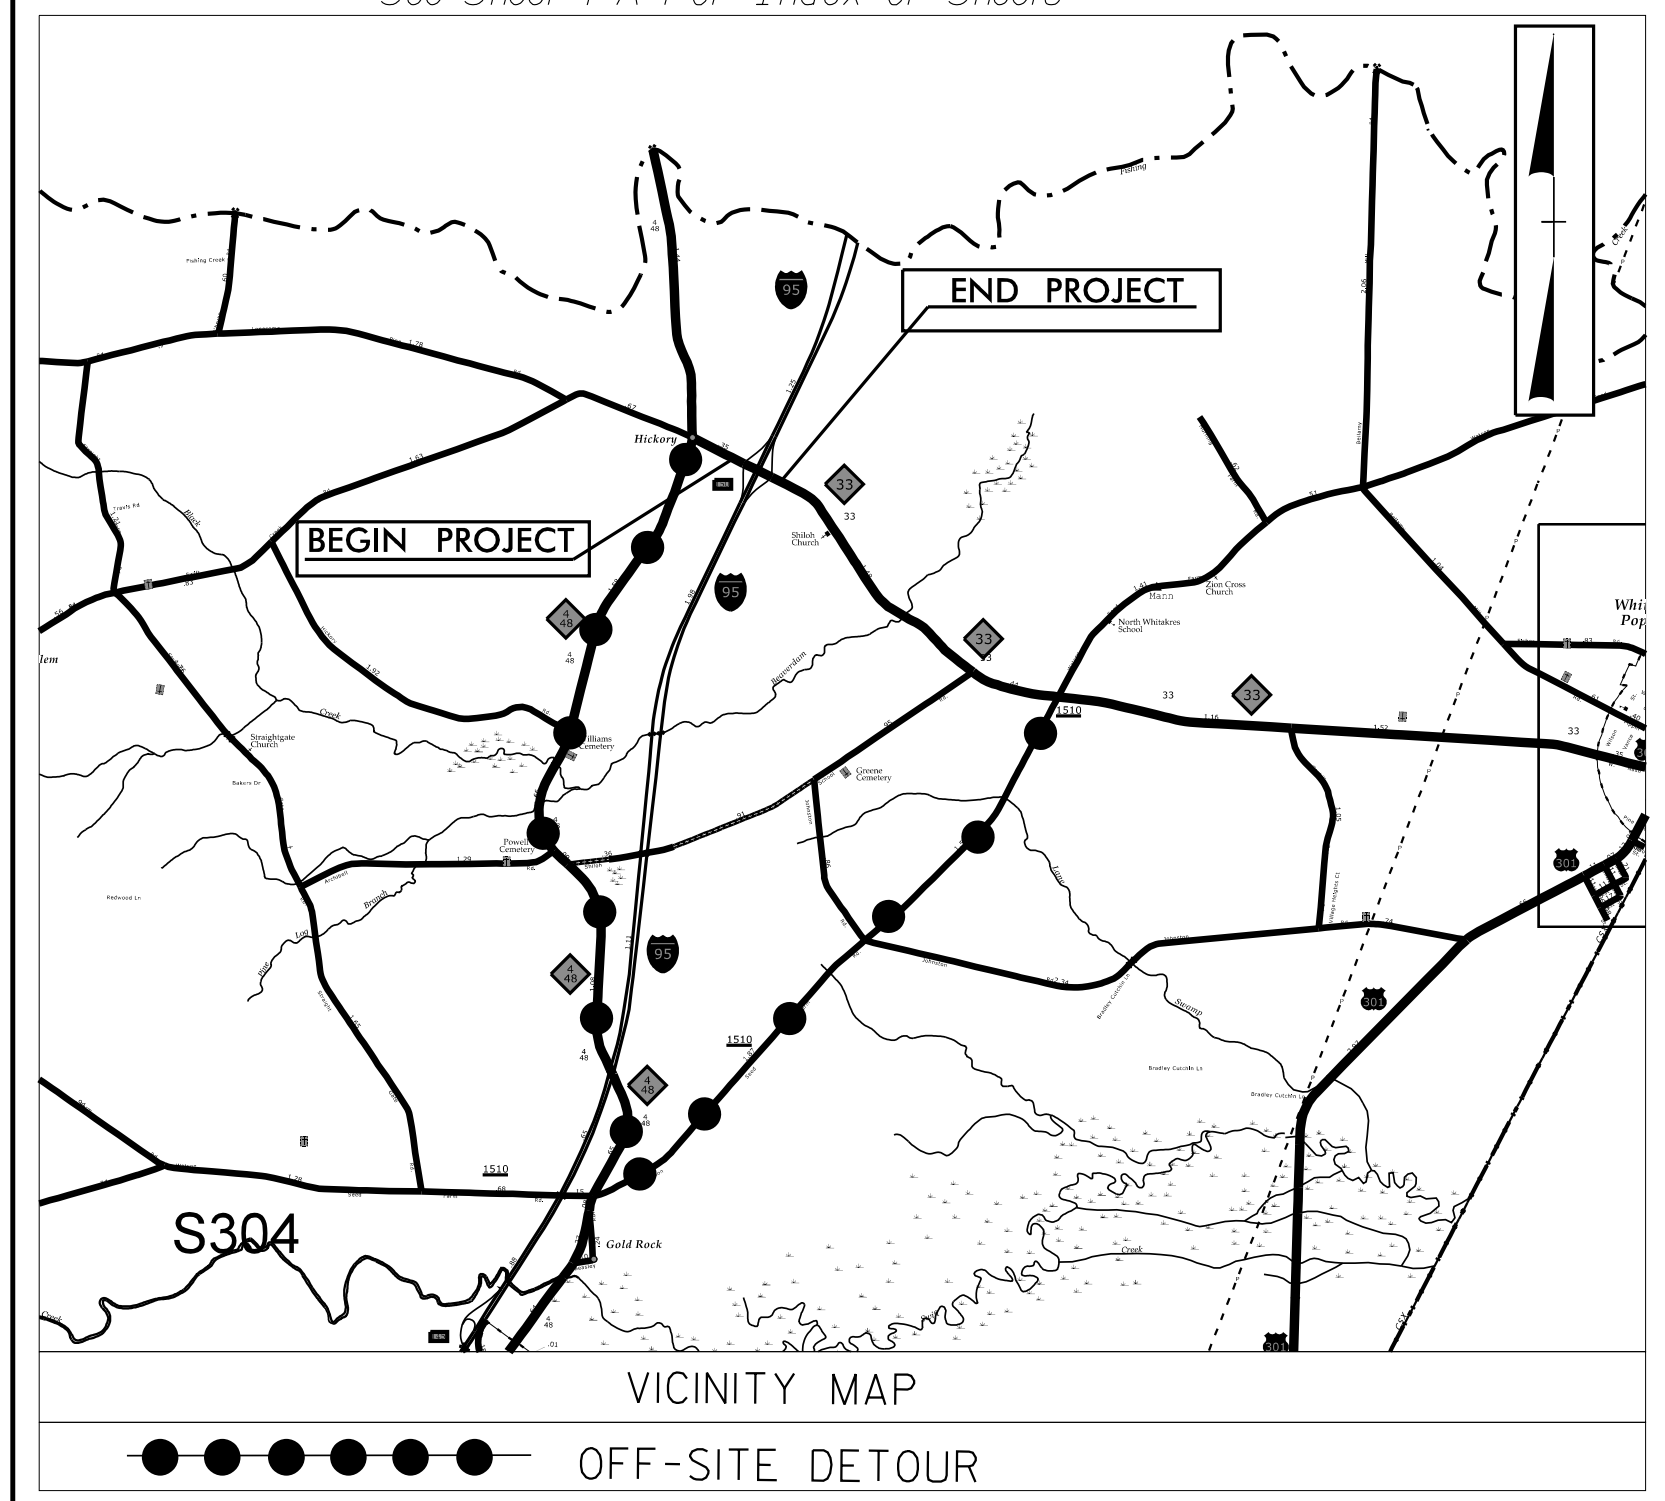

STATE OF NORTH CAROLINA
 DIVISION OF HIGHWAYS




**UTILITIES BY OTHERS
 NASH COUNTY**

LOCATION: BRIDGE NO. 630041 ON NC 33 OVER I-95.

TYPE OF WORK: RELOCATION OF AERIAL POWER LINES & POWER POLE

T.I.P. NO.	SHEET NO.
BR-0036	UO-1

NOTE:
 ALL UTILITY WORK SHOWN ON THIS SHEET WILL BE DONE BY OTHERS. NO PAYMENT WILL BE MADE TO THE CONTRACTOR FOR UTILITY WORK SHOWN ON THIS SHEET.

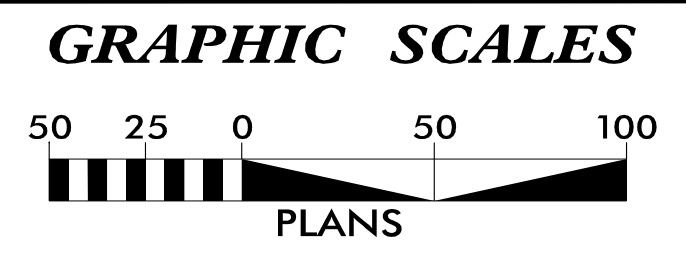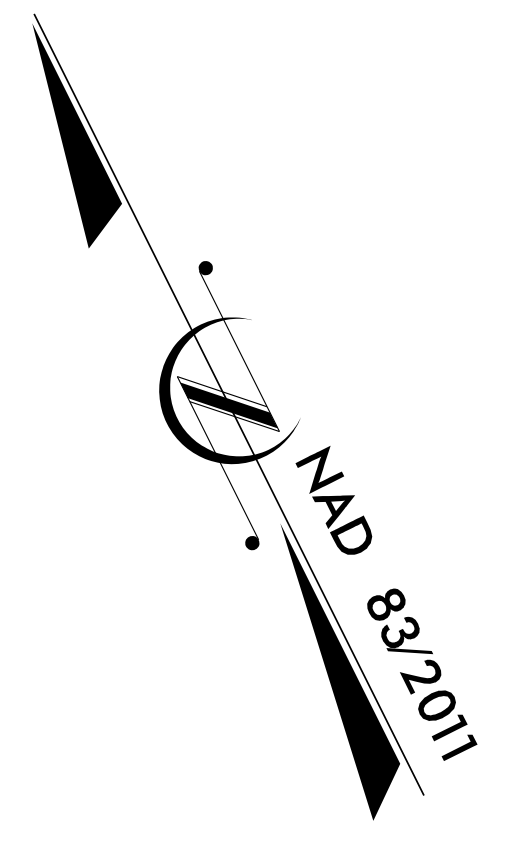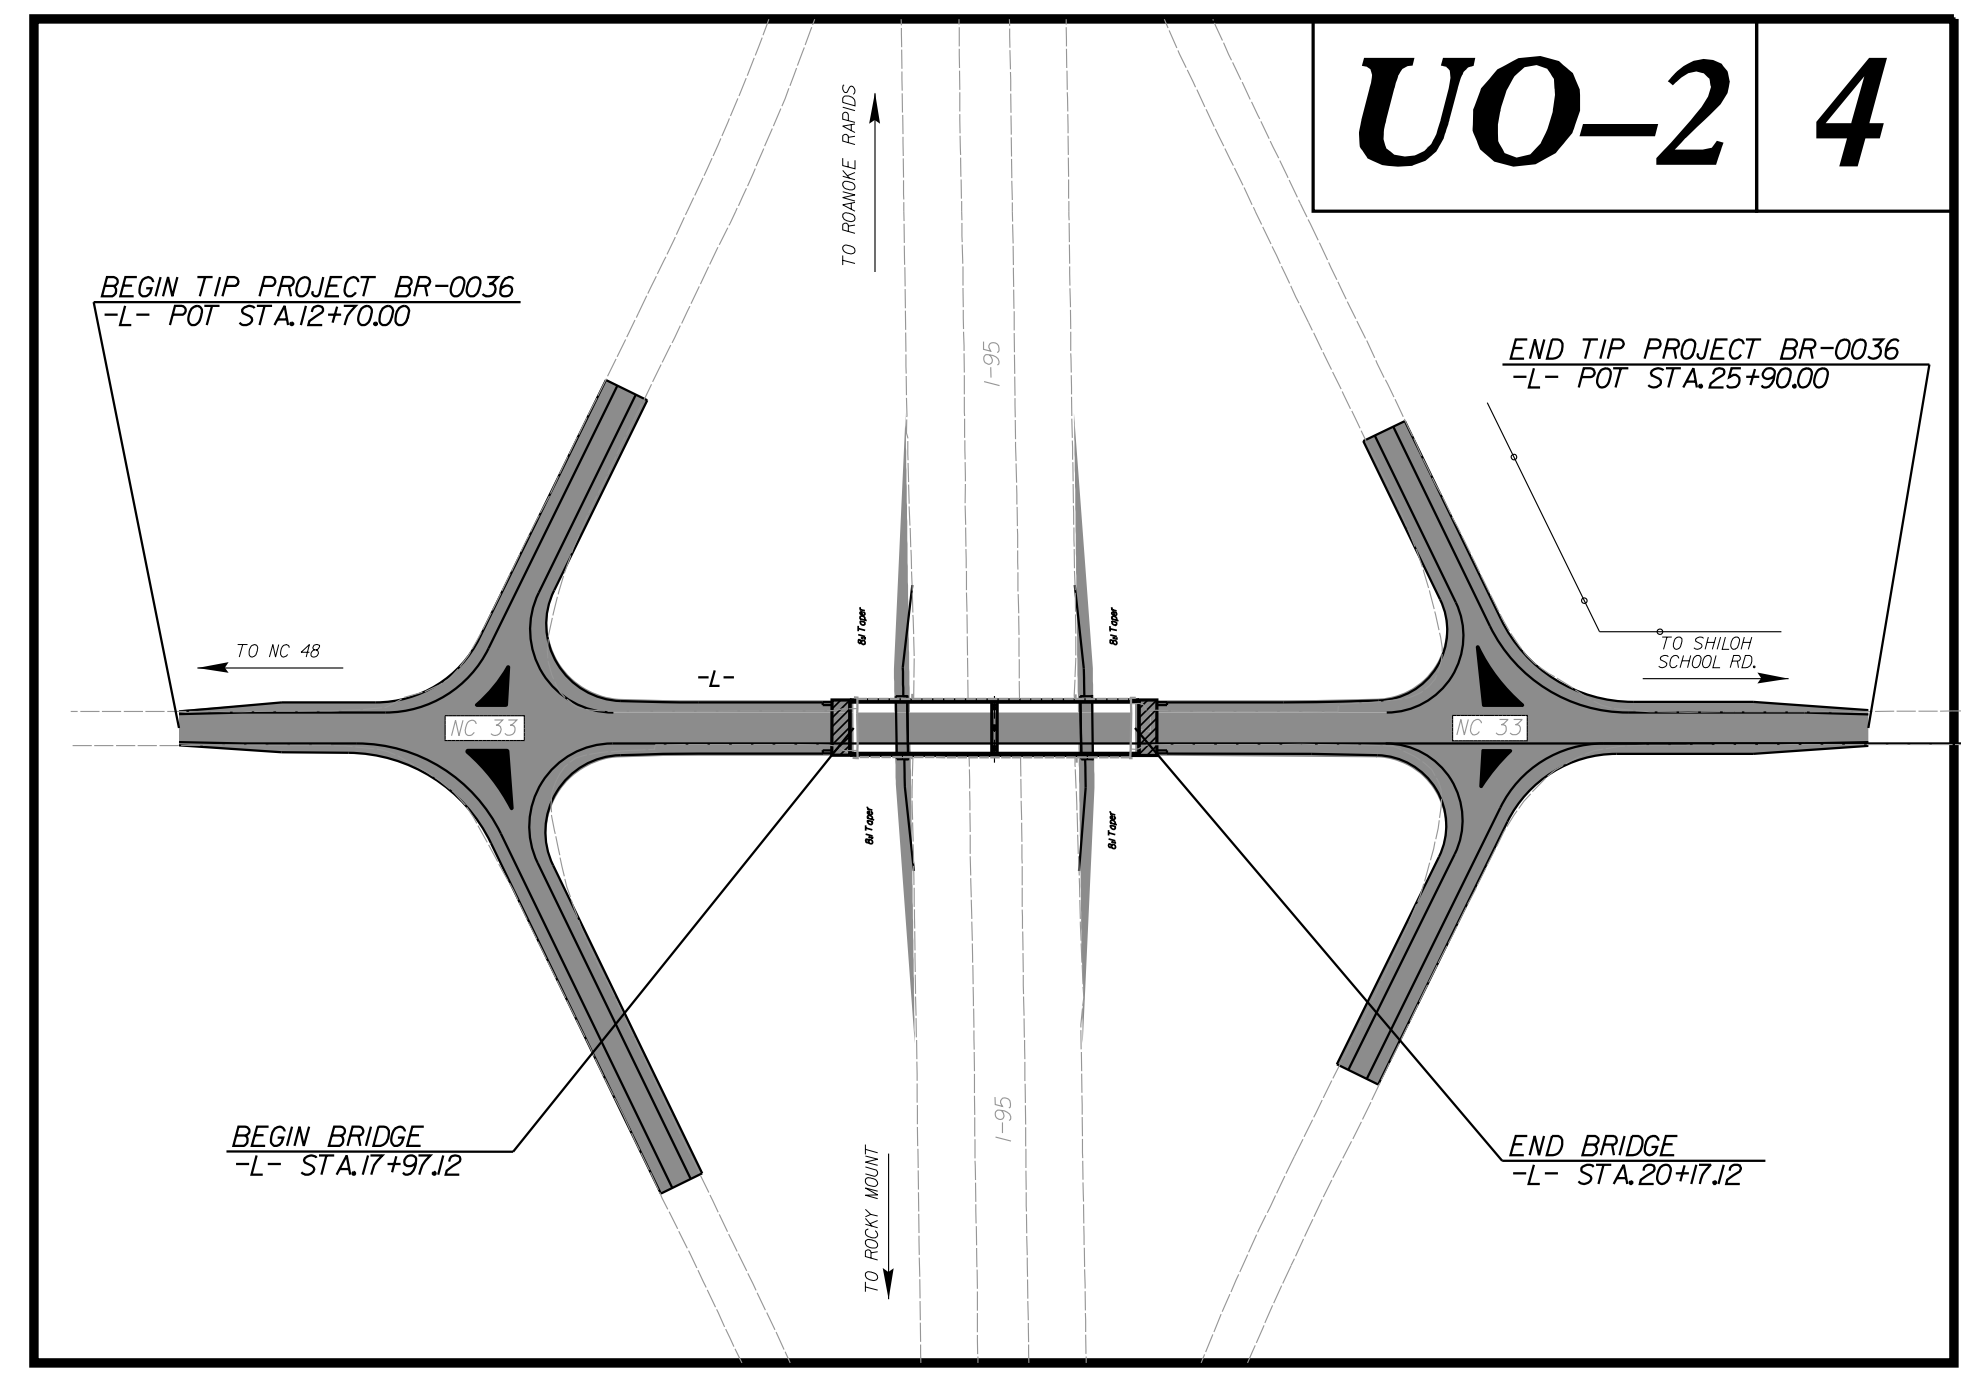

INDEX OF SHEETS	
SHEET NO.:	DESCRIPTION:
UO-1	TITLE SHEET
UO-2	UBO PLAN SHEET

UTILITY OWNERS WITH CONFLICTS
 (A) POWER - CITY OF ROCKY MOUNT ENERGY RESOURCES

PREPARED IN THE OFFICE OF:

Vaughn & Melton
 Consulting Engineers
 Charlotte, North Carolina
 704 357 0488

<u>Paul Garrett, PE</u>	PROJECT MANAGER
<u>Nick Asaro</u>	PROJECT UTILITY MANAGER
<u>Will Matthews</u>	PROJECT UTILITY COORDINATOR


**DIVISION OF HIGHWAYS
 UTILITIES UNIT**
 1555 MAIL SERVICES CENTER
 RALEIGH, NC 27699-1555
 PHONE (919) 707-6690
 FAX (919) 250-4151

<u>Nabil Hamdan</u>	UTILITIES REGIONAL ENGINEER
<u>Kelvin Martin, EI</u>	UTILITIES ENGINEER
<u>Kyle Pleasant</u>	UTILITIES AREA COORDINATOR
<u>Larry James, Jr</u>	UTILITIES COORDINATOR


STRUCTURES\31748-41_NASH4\UTILITIES\630041_TSH_UO1.DGN

1/9/19
 UPDATED EXIST UTL 3/28/19
 UPDATED HYD.DRN 6/3/19
 UPDATED UTL.DSN 6/13/19
 UPDATED UTL.DSN 7/30/19

NOTES:
 1. CITY OF ROCKY MOUNT ENERGY RESOURCES WILL TEMPORARILY REMOVE THEIR SERVICE POLE AND OH LINE DURING CONSTRUCTION.
 2. CITY OF ROCKY MOUNT ENERGY RESOURCES WILL REINSTALL THEIR SERVICE POLE AND OH LINE ONCE CONSTRUCTION IS COMPLETE.
 3. CENTURYLINK EXISTING OVERHEAD LINES ARE NOT IN CONFLICT.

NO CLAIM

 NEW DIXIE OIL CORPORATION
 DB 1709 PG 123
 MB 32 PG 92

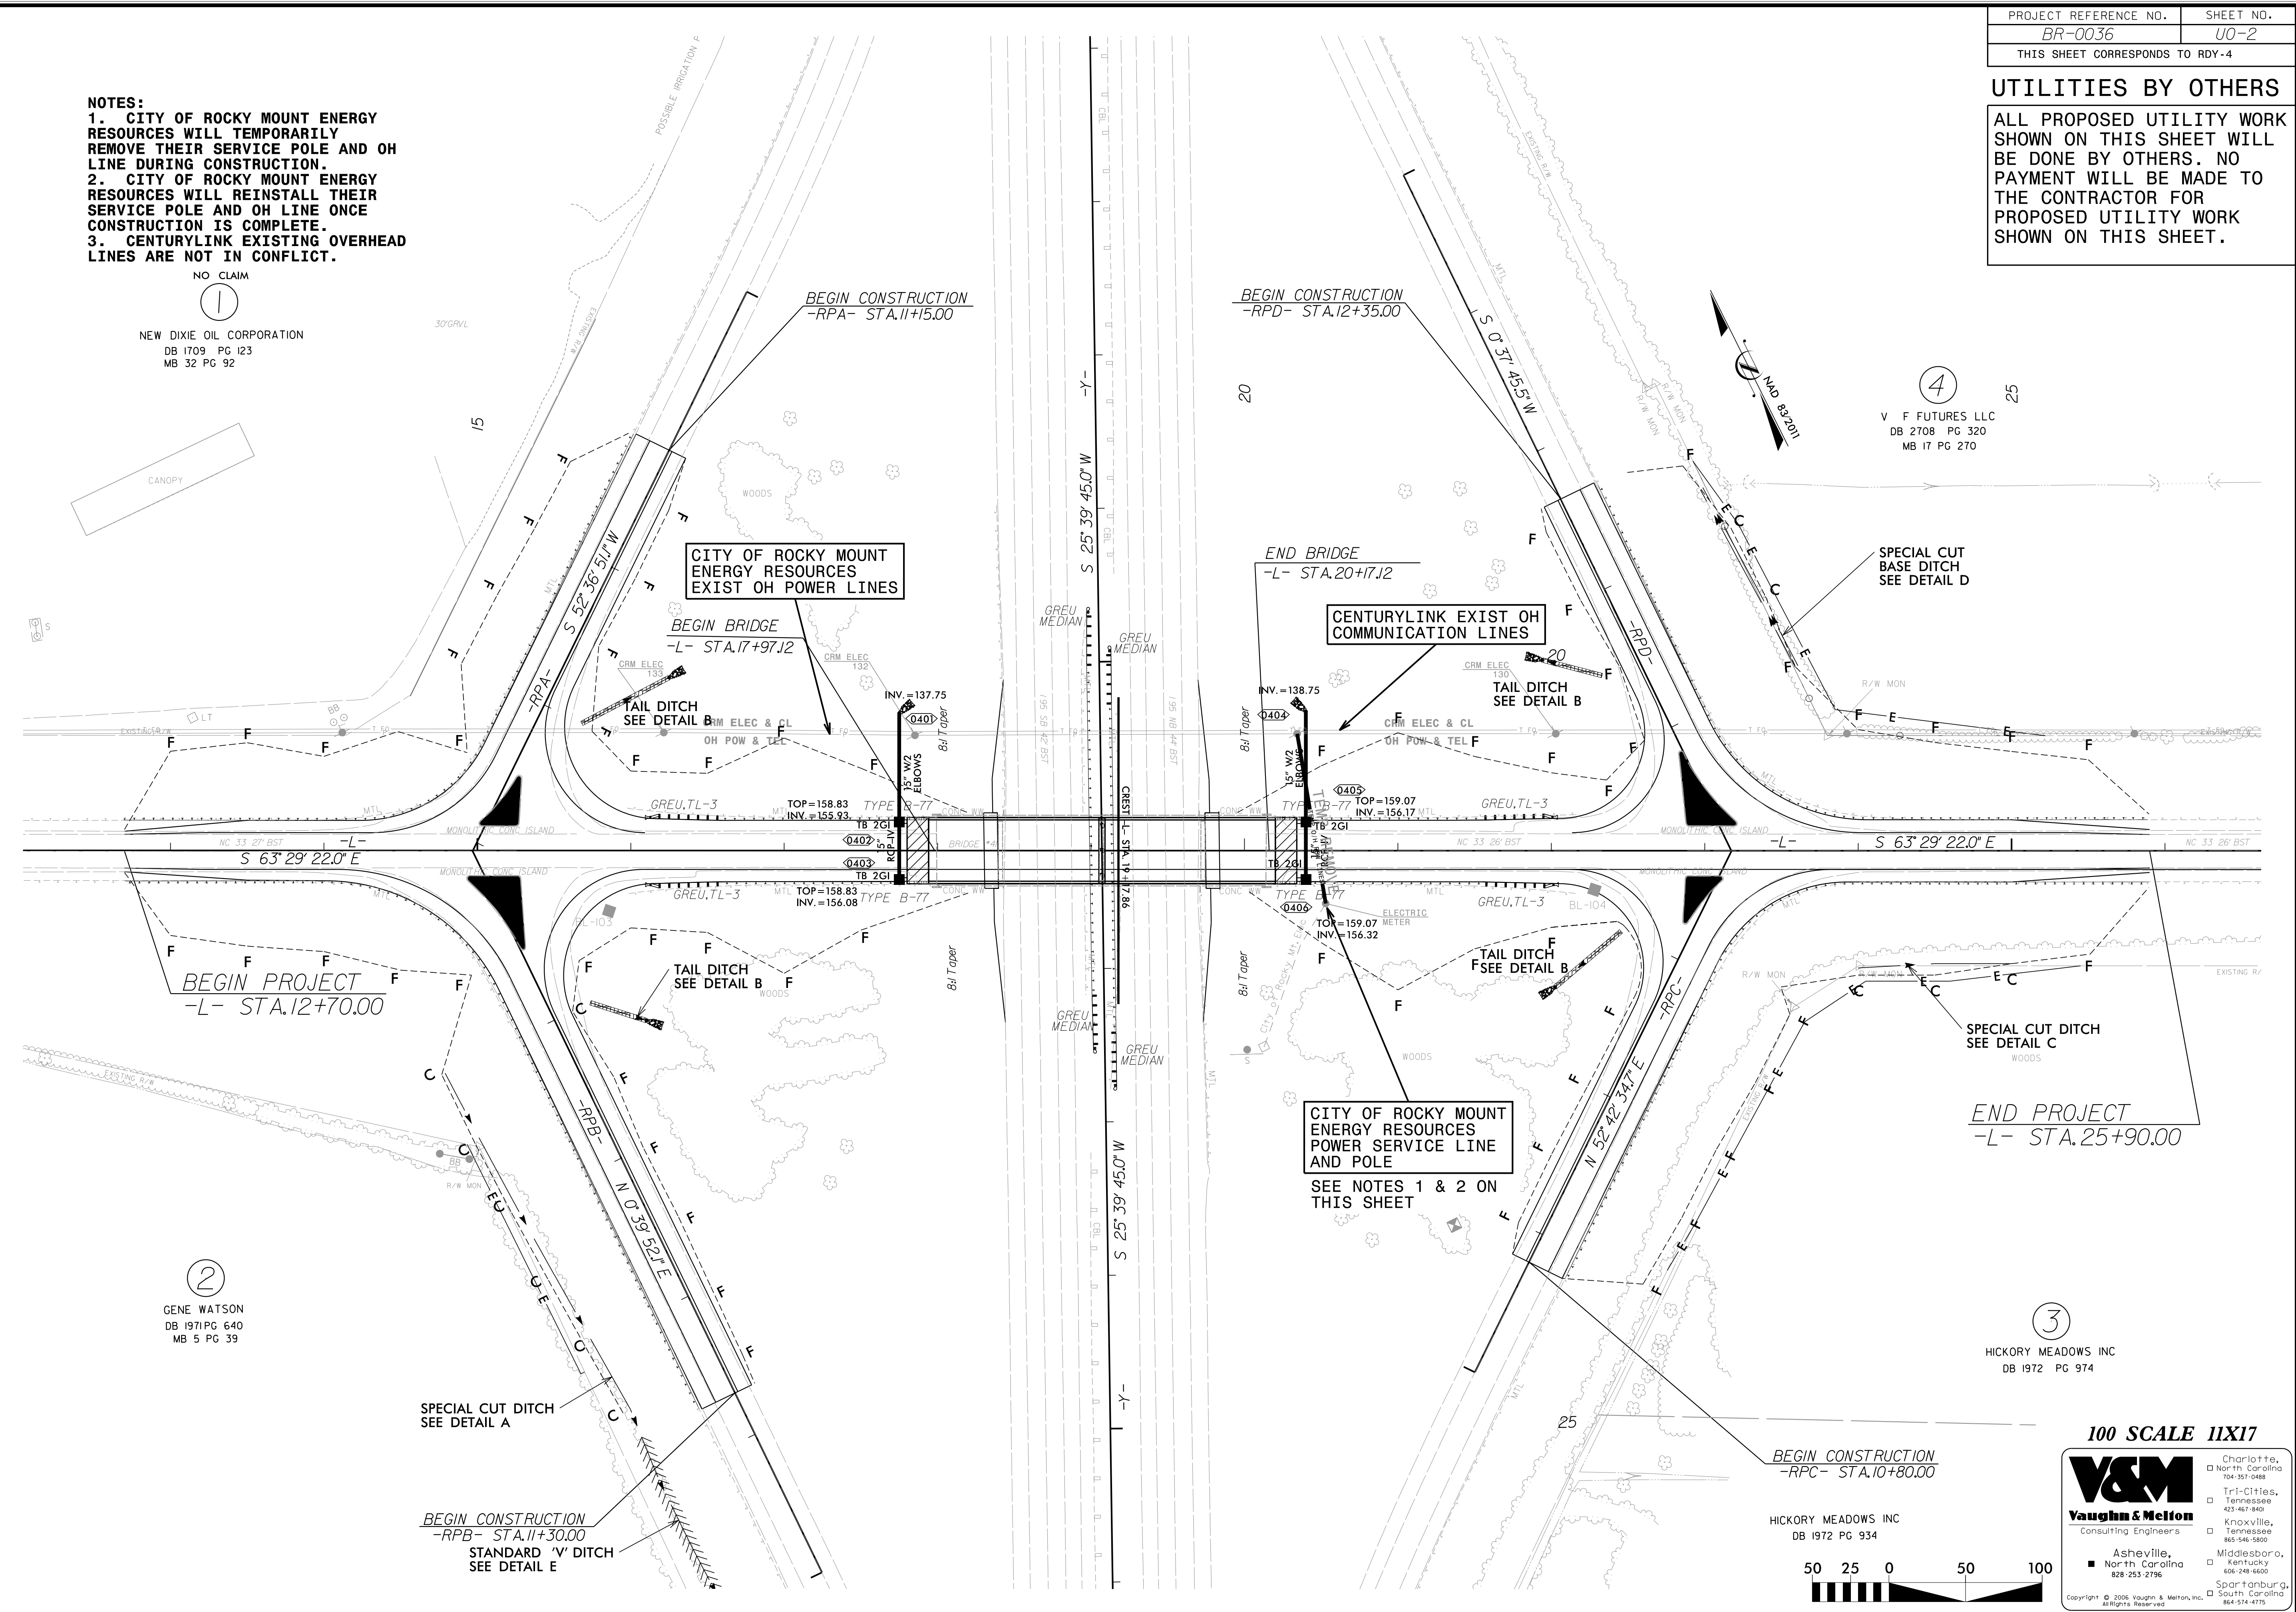UTILITIES BY OTHERS
 ALL PROPOSED UTILITY WORK SHOWN ON THIS SHEET WILL BE DONE BY OTHERS. NO PAYMENT WILL BE MADE TO THE CONTRACTOR FOR PROPOSED UTILITY WORK SHOWN ON THIS SHEET.




②
 GENE WATSON
 DB 1971 PG 640
 MB 5 PG 39

④
 V F FUTURES LLC
 DB 2708 PG 320
 MB 17 PG 270

③
 HICKORY MEADOWS INC
 DB 1972 PG 974

100 SCALE 11X17



Consulting Engineers

Asheville, North Carolina 828-253-2796

Charlotte, North Carolina 704-351-0988


Tri-Cities, Tennessee 423-461-8400

Knoxville, Tennessee 865-546-5800

Middlesboro, Kentucky 606-248-6500

Spartanburg, South Carolina 864-574-4775

HICKORY MEADOWS INC
 DB 1972 PG 934



STRUCTURES\31748-41_NRSH41\UTILITIES\6302041_UT_PSH4_UD4.DGN