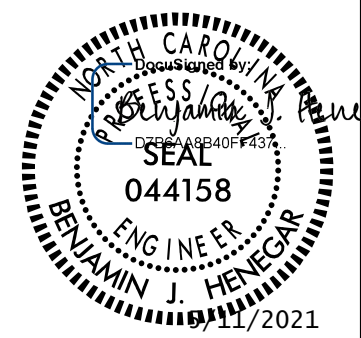
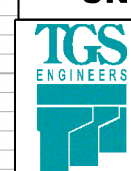


5/14/99

# PIPE PROFILE - 0539 TO 0522

SCALE  
1" = 30' HORIZONTAL  
1" = 30' VERTICAL

PROJECT REFERENCE NO. 15614.1075010	SHEET NO. 2D-31
HYDRAULICS ENGINEER	
	
<b>DOCUMENT NOT CONSIDERED FINAL UNLESS ALL SIGNATURES COMPLETED</b>	
 <b>TGS ENGINEERS</b> 804-C N. LAFAYETTE ST SHELBY, NC 28150 PH (704) 476-0003 CORP. LICENSE NO.: C-0275	

4/7/2021 11:26 Howard Gap Rd Rehab\Drainage\I-26 Howards Gap\_Hyd.PFL Layout\_0539\_PSH01.dgn User:shane

