


5/14/99

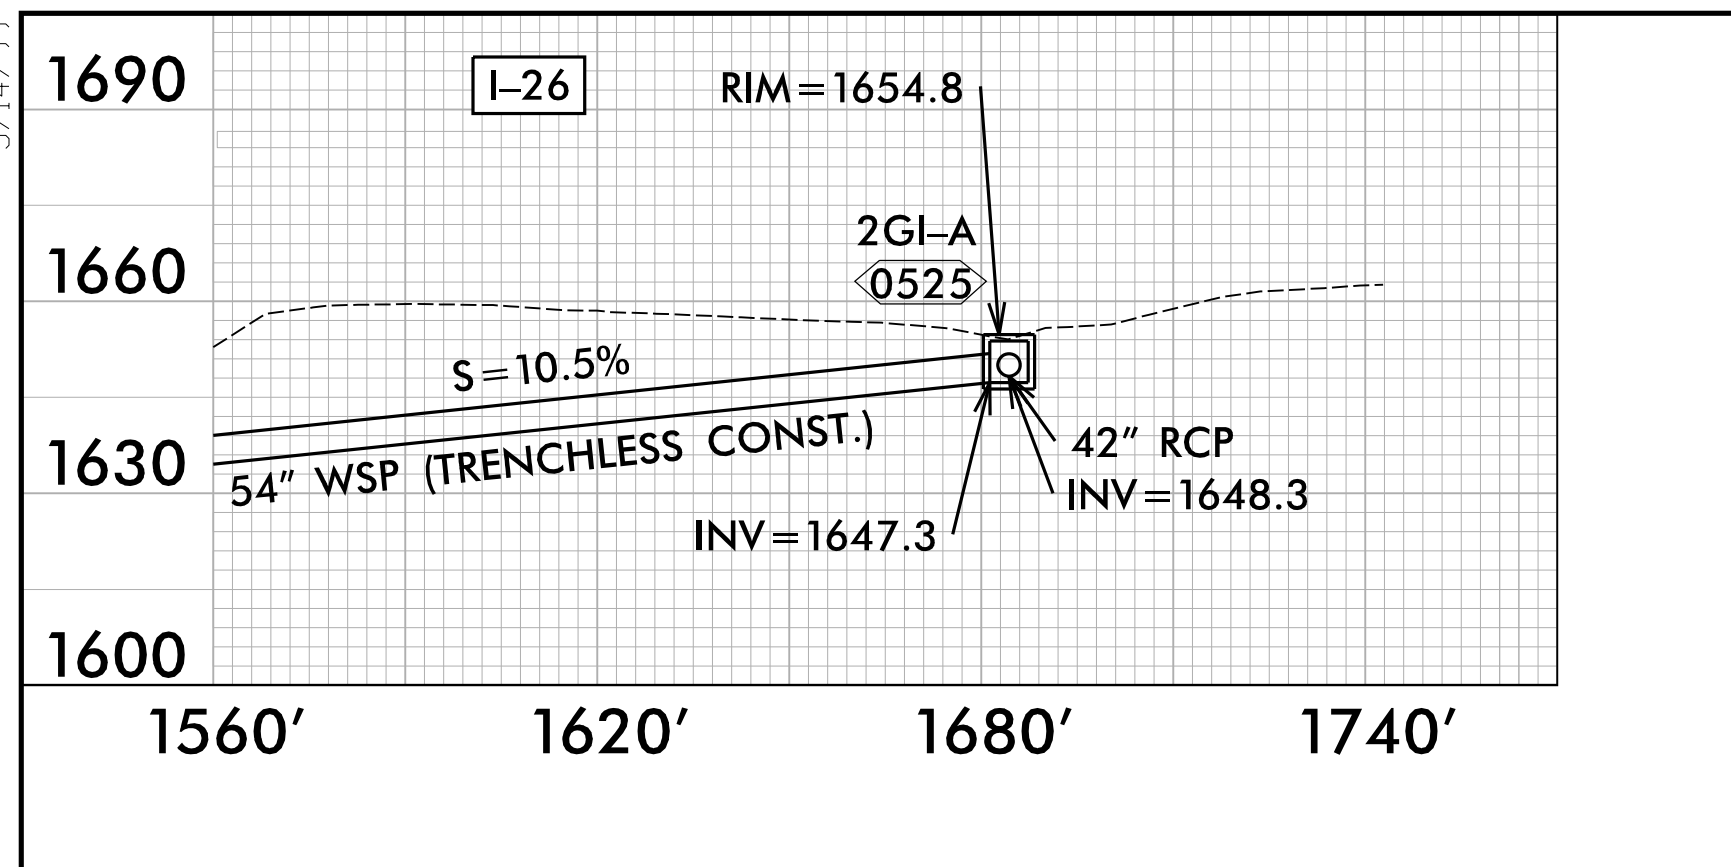


PIPE PROFILE - 0901 TO 0525

SHEET 2 OF 2

SCALE
 1" = 30' HORIZONTAL
 1" = 30' VERTICAL

PROJECT REFERENCE NO. 15614.1075010	SHEET NO. 20-34
HYDRAULICS ENGINEER	
DOCUMENT NOT CONSIDERED FINAL UNLESS ALL SIGNATURES COMPLETED	
 TGS ENGINEERS 804-C N. LAFAYETTE ST SHELBY, NC 28150 PH (704) 476-0003 CORP. LICENSE NO.: C-0275	

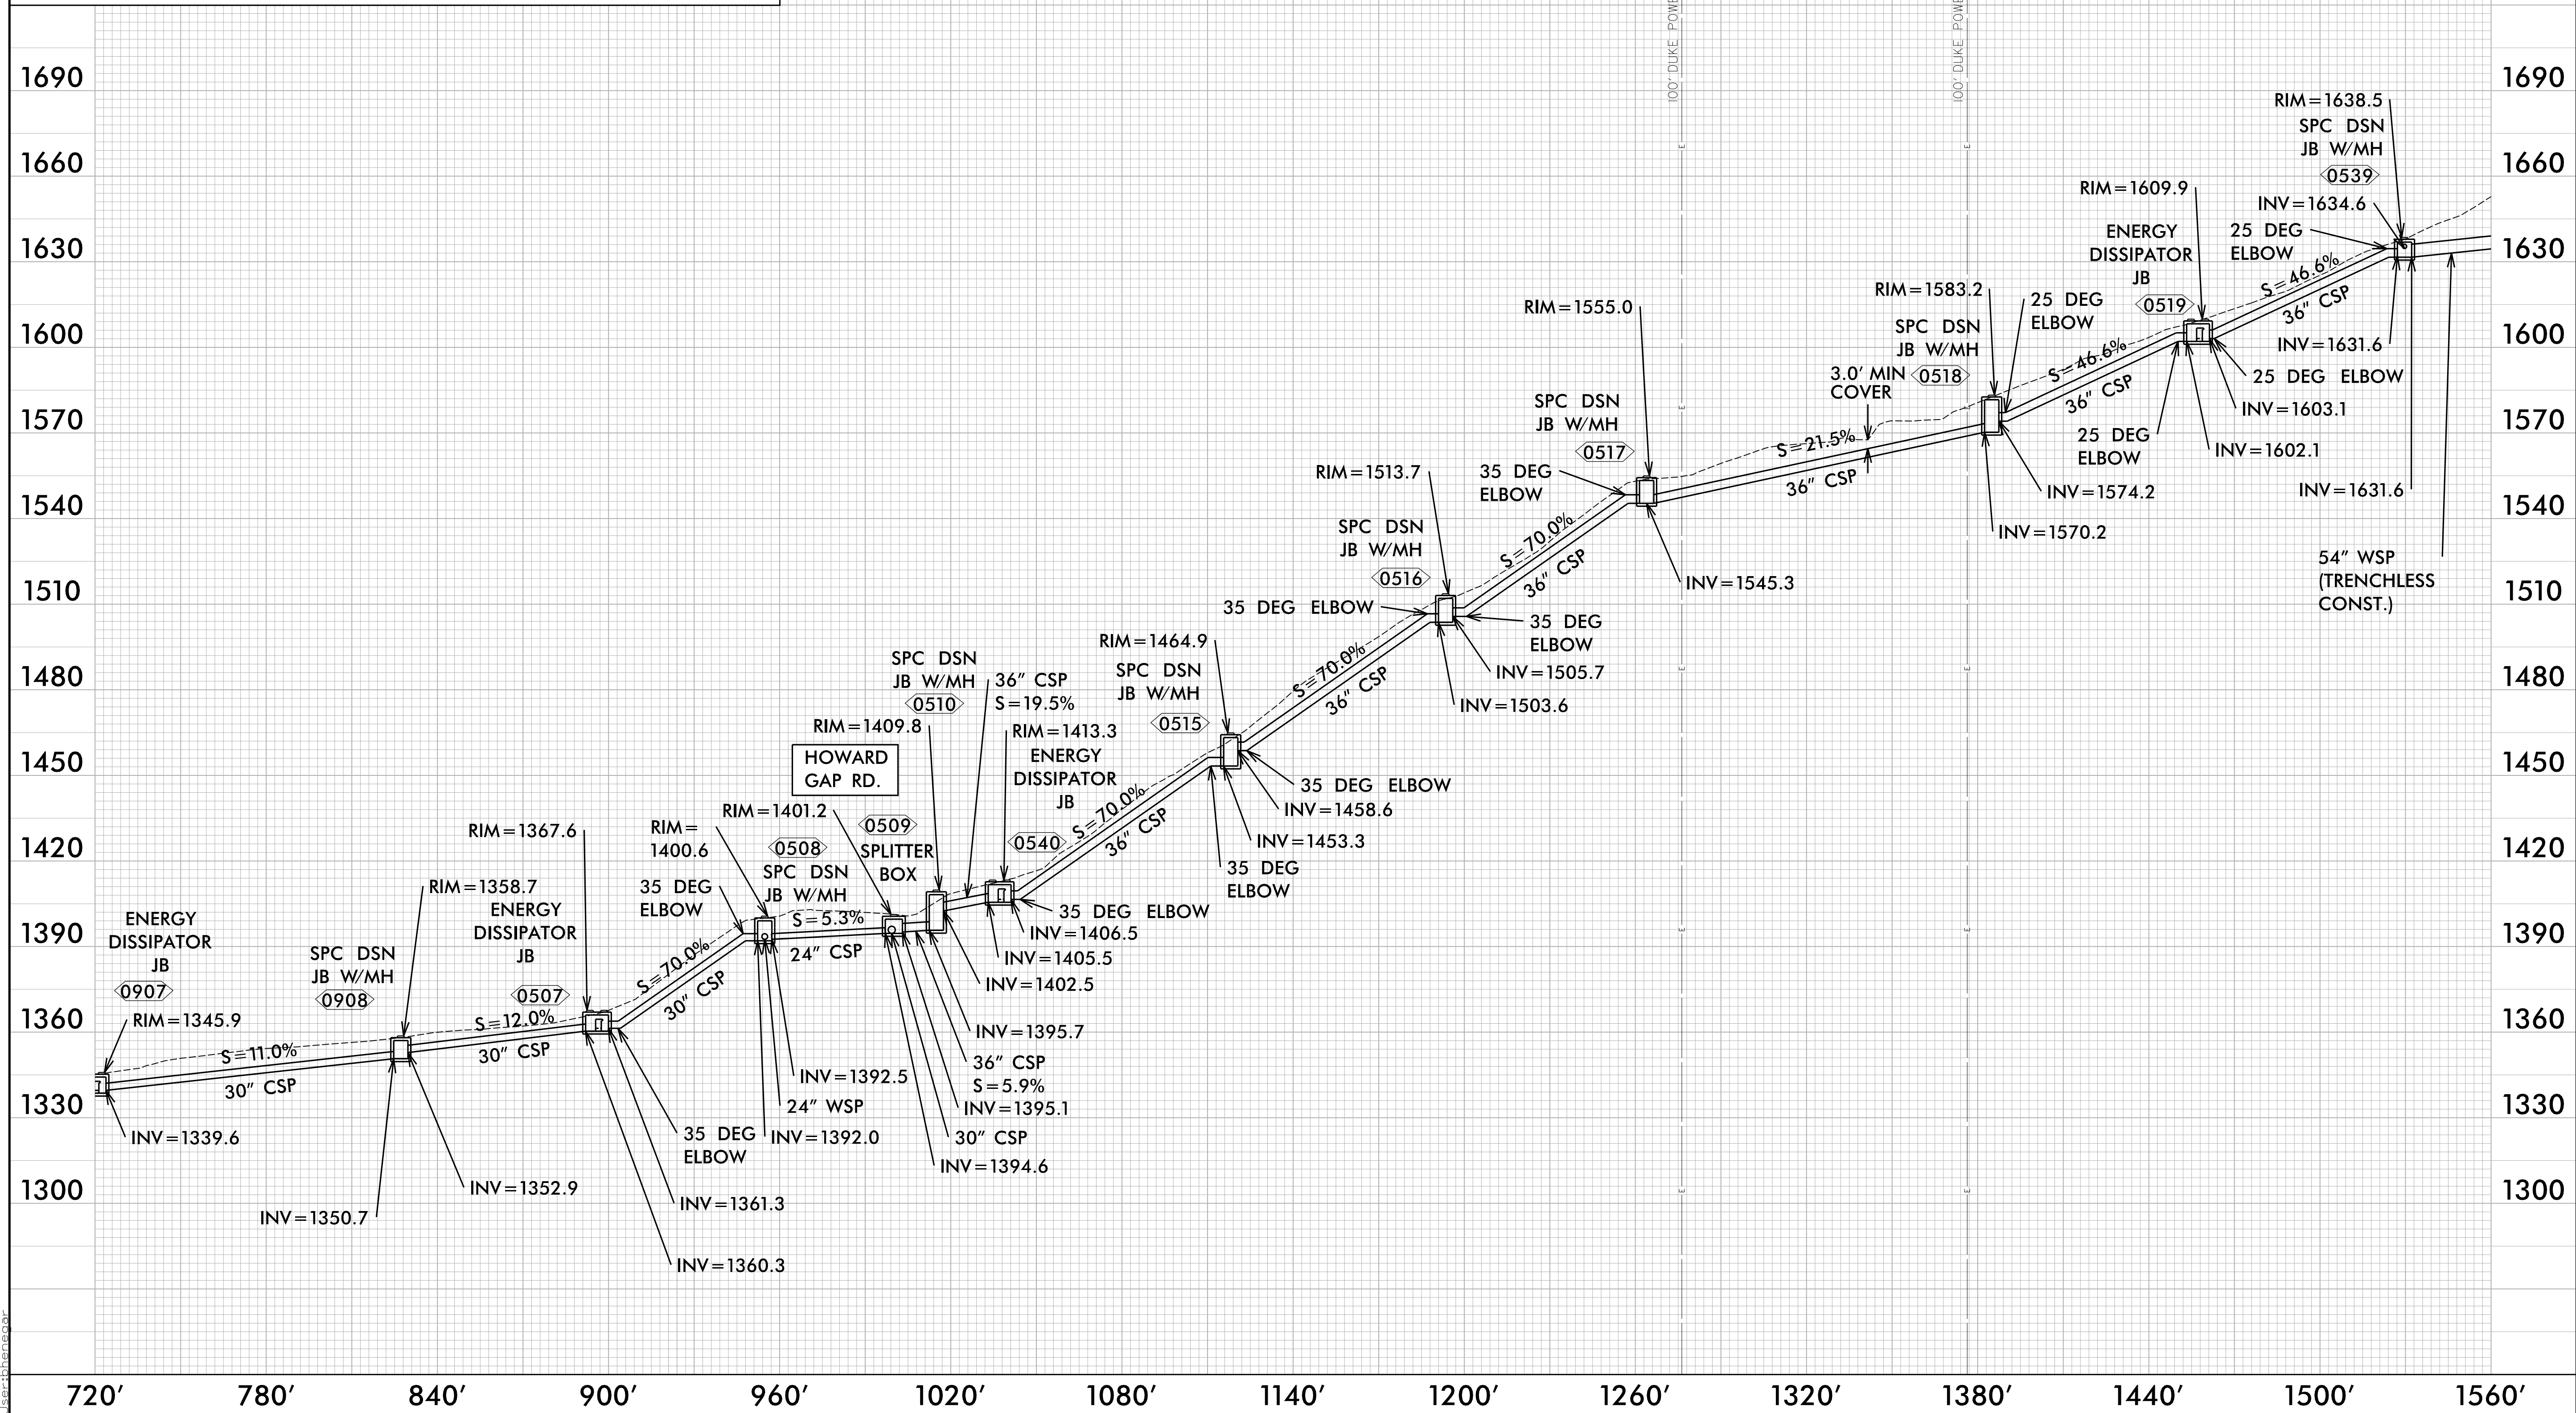

4/15/2021
 X:\Projects\1-26 Howard Gap Rd Rehab\Drainage\1-26 Howards Gap_Hyd.PFL_Layout_0901_PSH02.dgn
 User: bhench