DocuSign Envelope ID: 8484CE9E-B91D-49B4-B001-B0AED014A742

SURVEY CONTROL SHEET

W/EXISTING CENTERLINE ALIGNMENTS PRIOR TO CONSTRUCTION

CENTEDLINE ALCOMENTS DRICK TO CONSTRUCTION

TGS ENGINEERS

804-C N. LAFAYETTE ST

SHELBY, NC 28 150

PH (704) 476-0003

CORP. LICENSE NO.: C-0275


Location and Surveys

PROJECT REFERENCE NO.



RW02C-2

DOCUMENT NOT CONSIDERED FINAL UNLESS ALL SIGNATURES COMPLETED

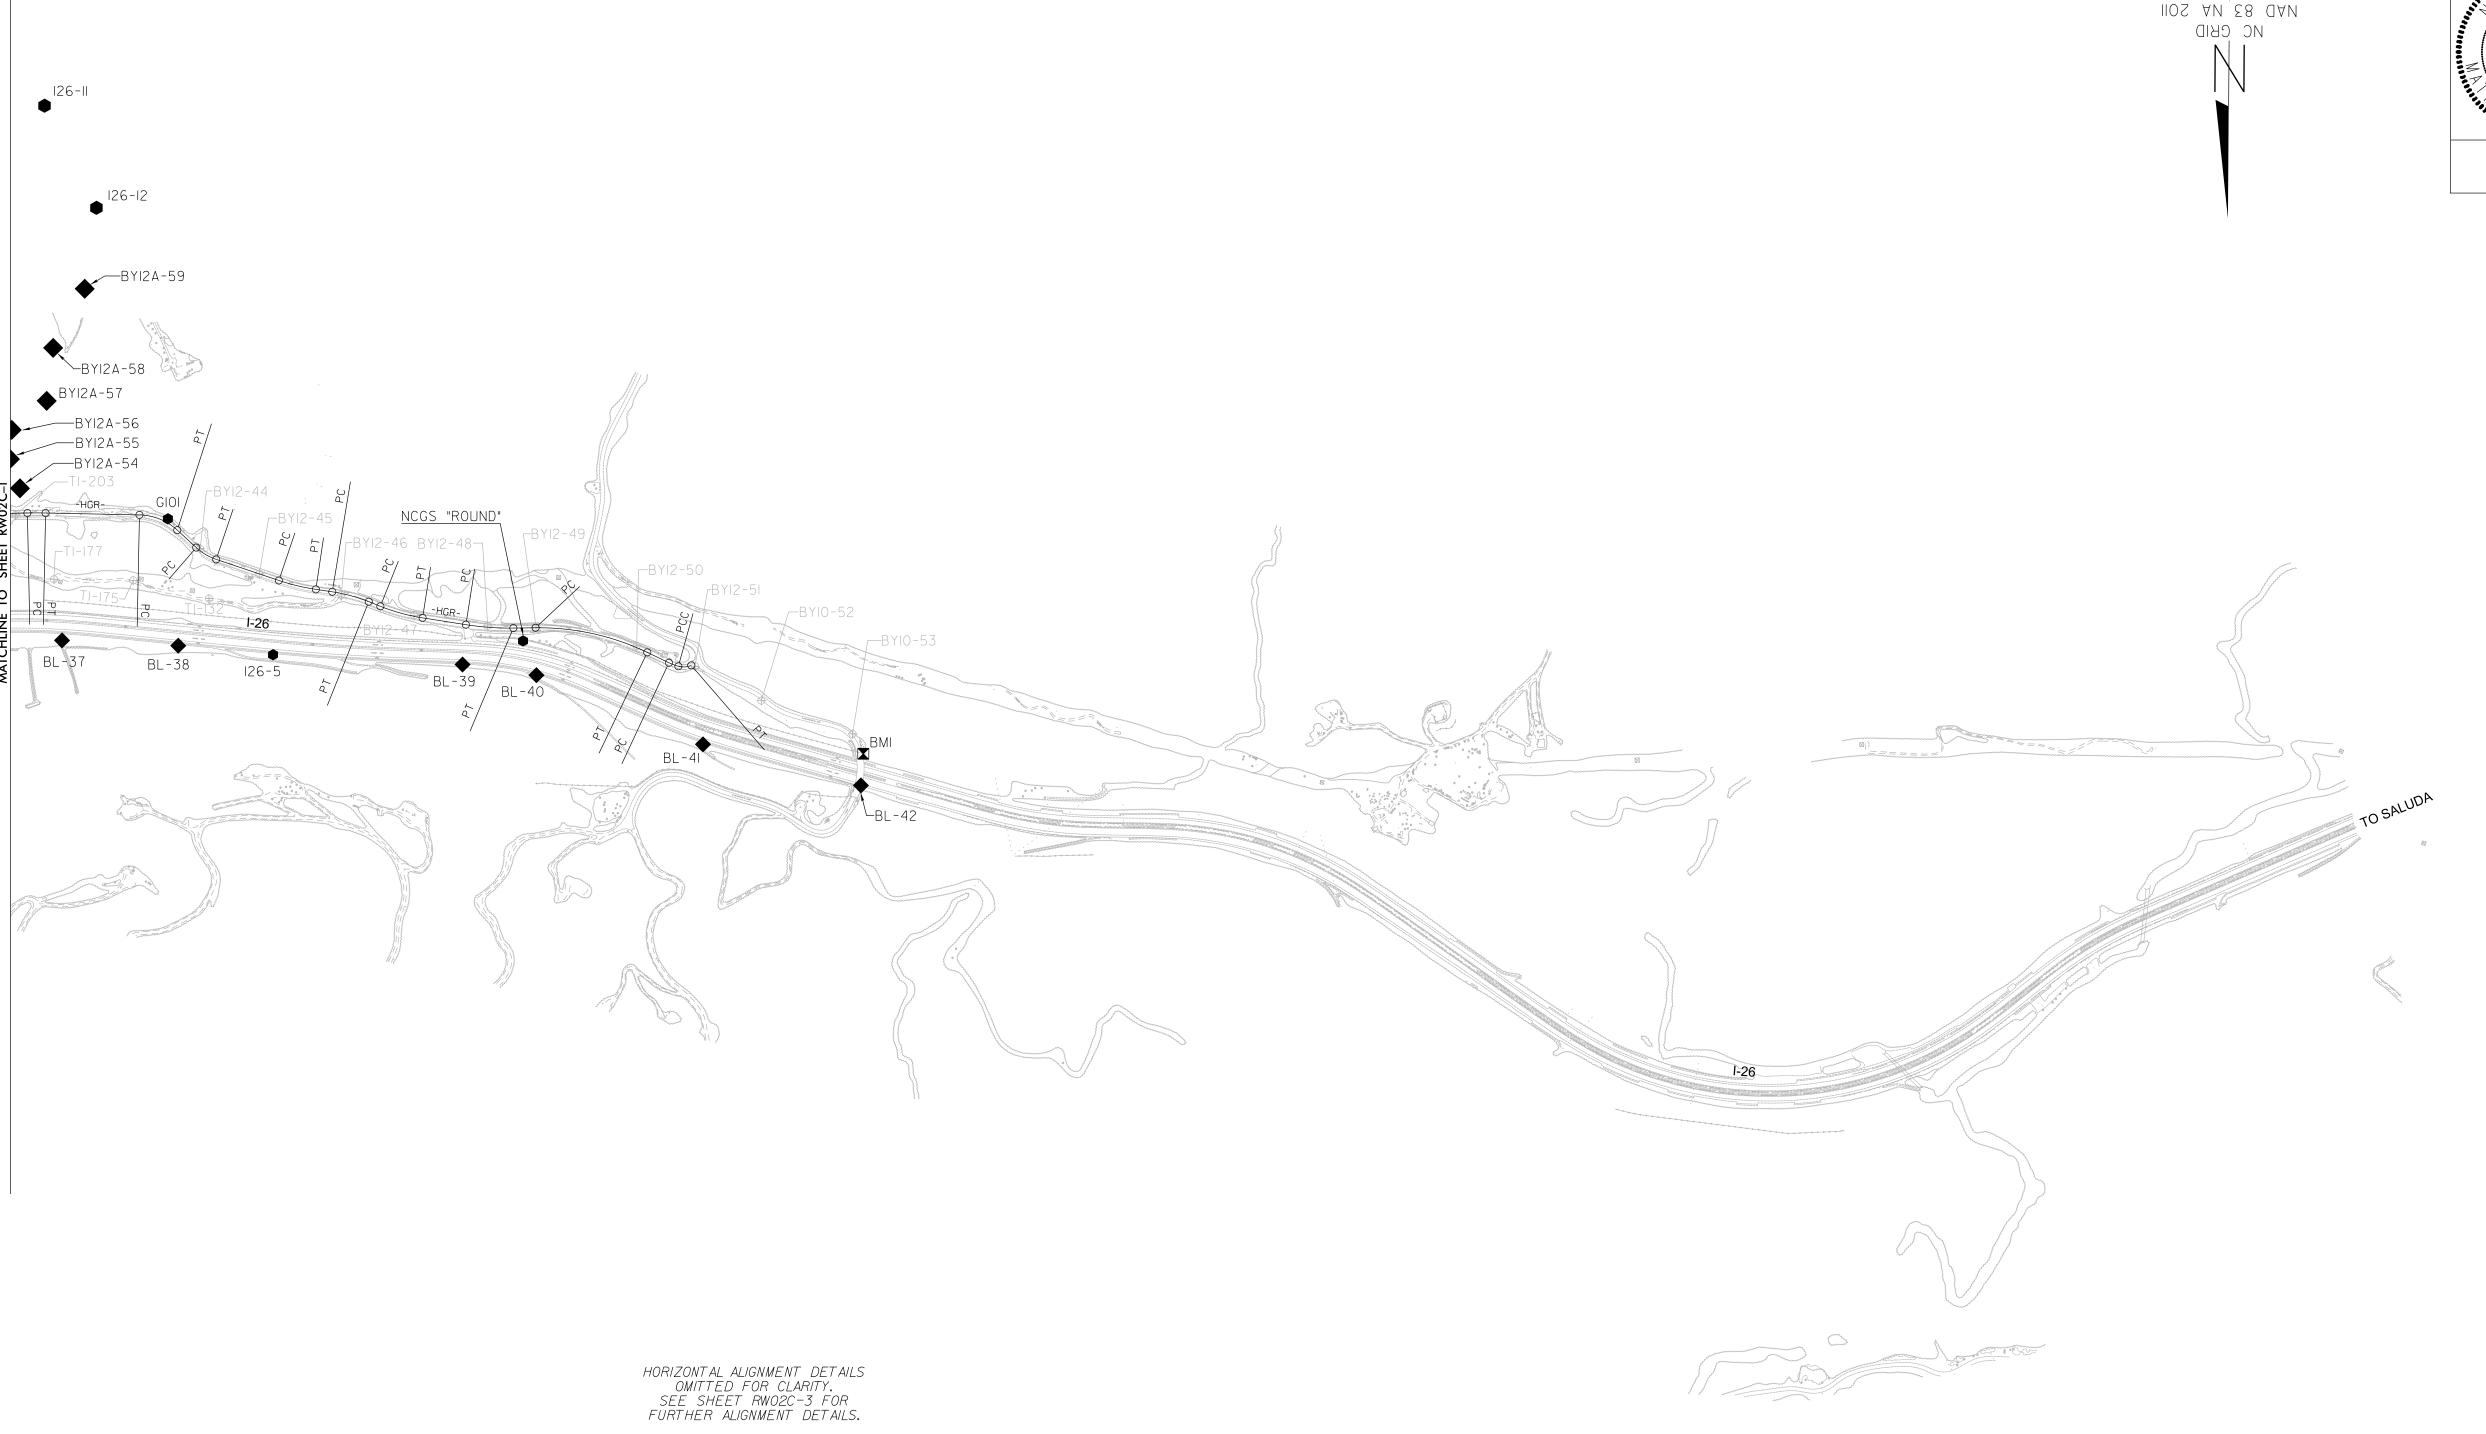

NOTES:

- 1. PROJECT CONTROL WAS ESTABLISHED USING GNSS, THE GLOBAL NAVIGATION SATELLITE SYSTEM.
- 2. THE SURVEY CONTROL DATA FOR THIS PROJECT HAS BEEN COMPILED FROM VARIOUS SOURCES. IF FURTHER INFORMATION REGARDING PROJECT CONTROL IS NEEDED, PLEASE CONTACT THE LOCATION AND SURVEYS UNIT.