
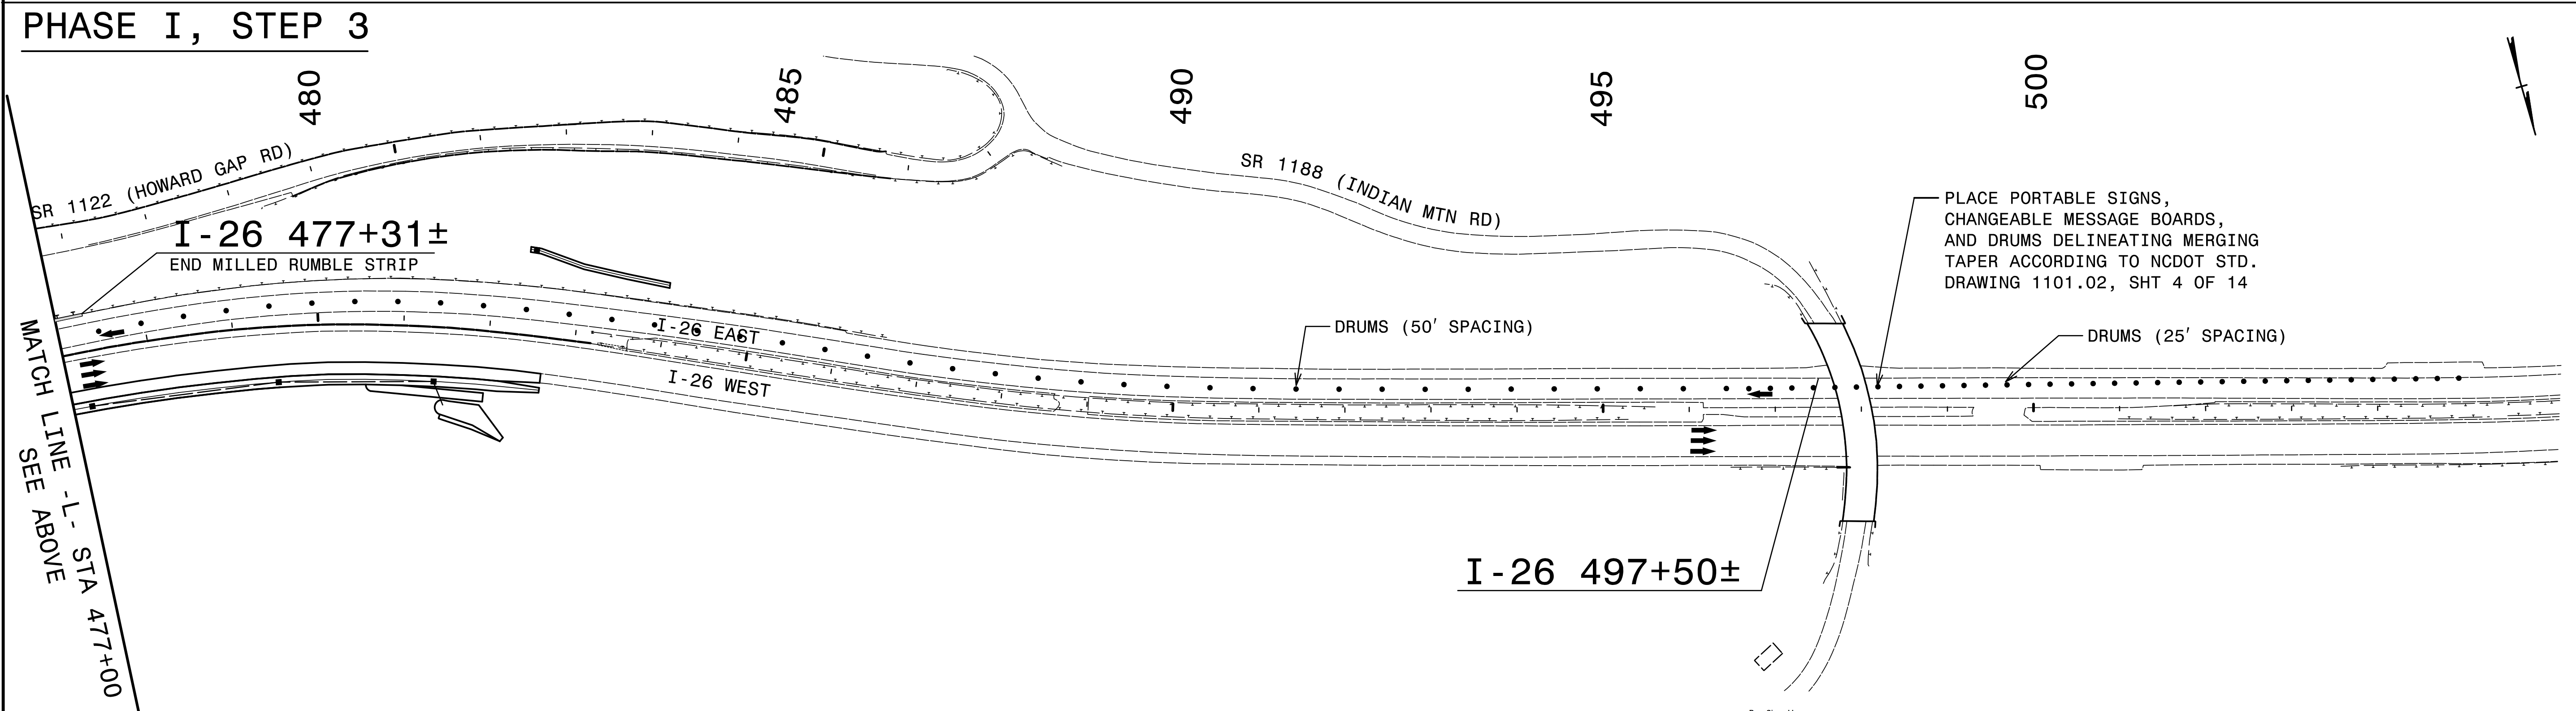
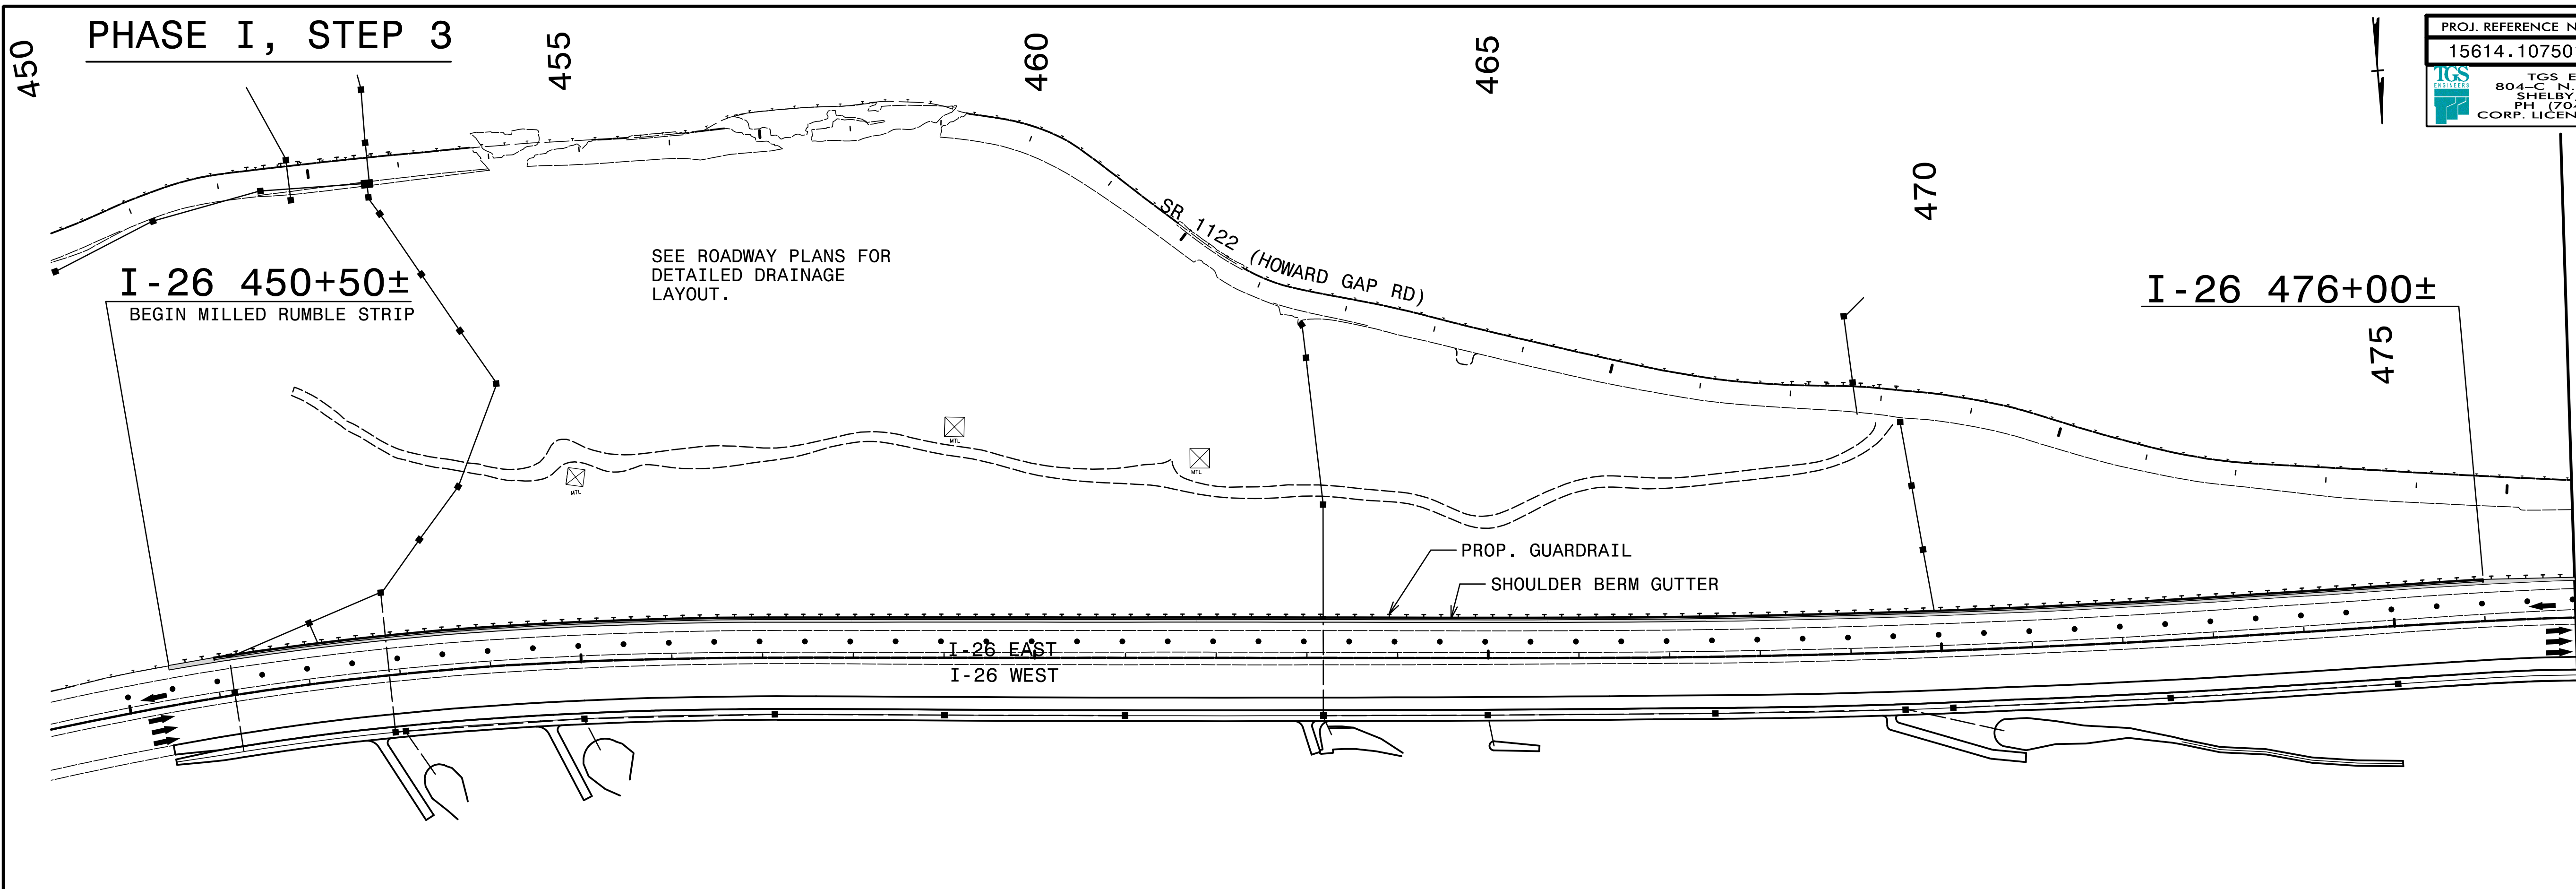
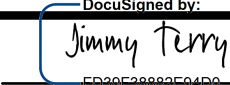



PROJ. REFERENCE NO.	SHEET NO.
15614.1075010	TMP-4
 <b>TGS ENGINEERS</b> 804-C N. LAFAYETTE ST SHELBY, NC 28150 PH (704) 476-0003 CORP. LICENSE NO.: C-0275	




3/12/2021 3:12:00 PM I-26 Howard Gap Rd Rehab Traffic Control\CPN-I-26-Howard Gap-TC-TMP-04(PHIDetails).dgn User:tsm/vin

APPROVED:   
 DATE: 5/11/2021

SEAL

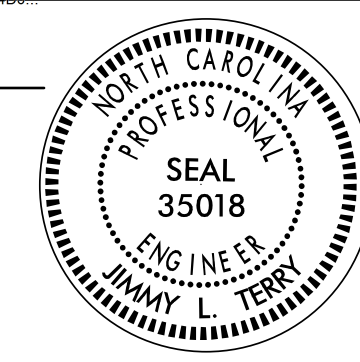

**DOCUMENT NOT CONSIDERED FINAL  
UNLESS ALL SIGNATURES COMPLETED**

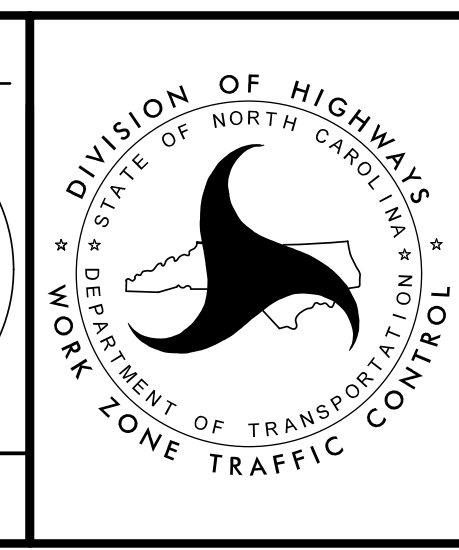

**PHASE I  
DETAIL**