
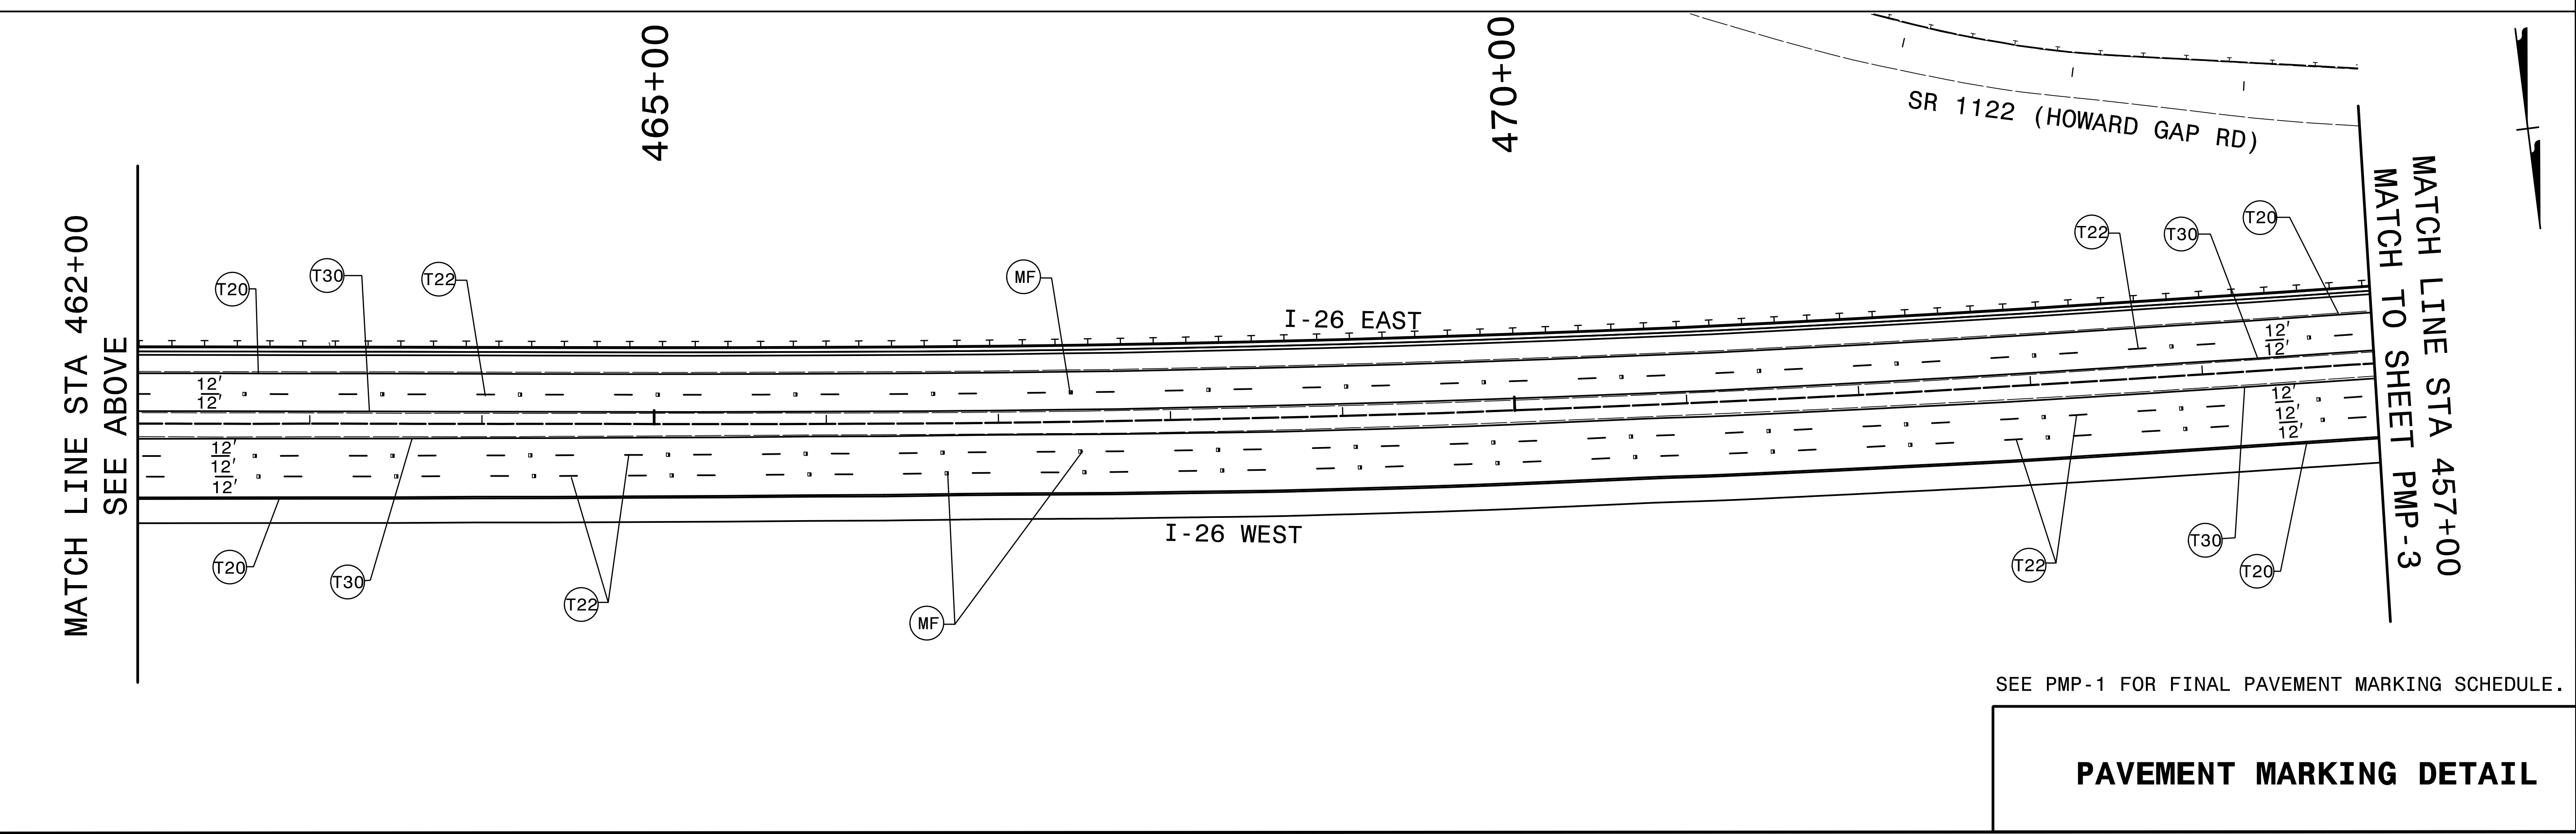


PROJECT 15614.1075010	SHEET NO. PMP-2
APPROVED: <i>Jimmy Perry</i> F039F8882E94D0	
DATE: 5/11/2021	
SEAL	
DOCUMENT NOT CONSIDERED FINAL UNLESS ALL SIGNATURES COMPLETED	
TGS ENGINEERS 804-C N. LAFAYETTE ST SHELBY, NC 28150 PH: (704) 476-0003 CORP. LICENSE NO.: C-0275	

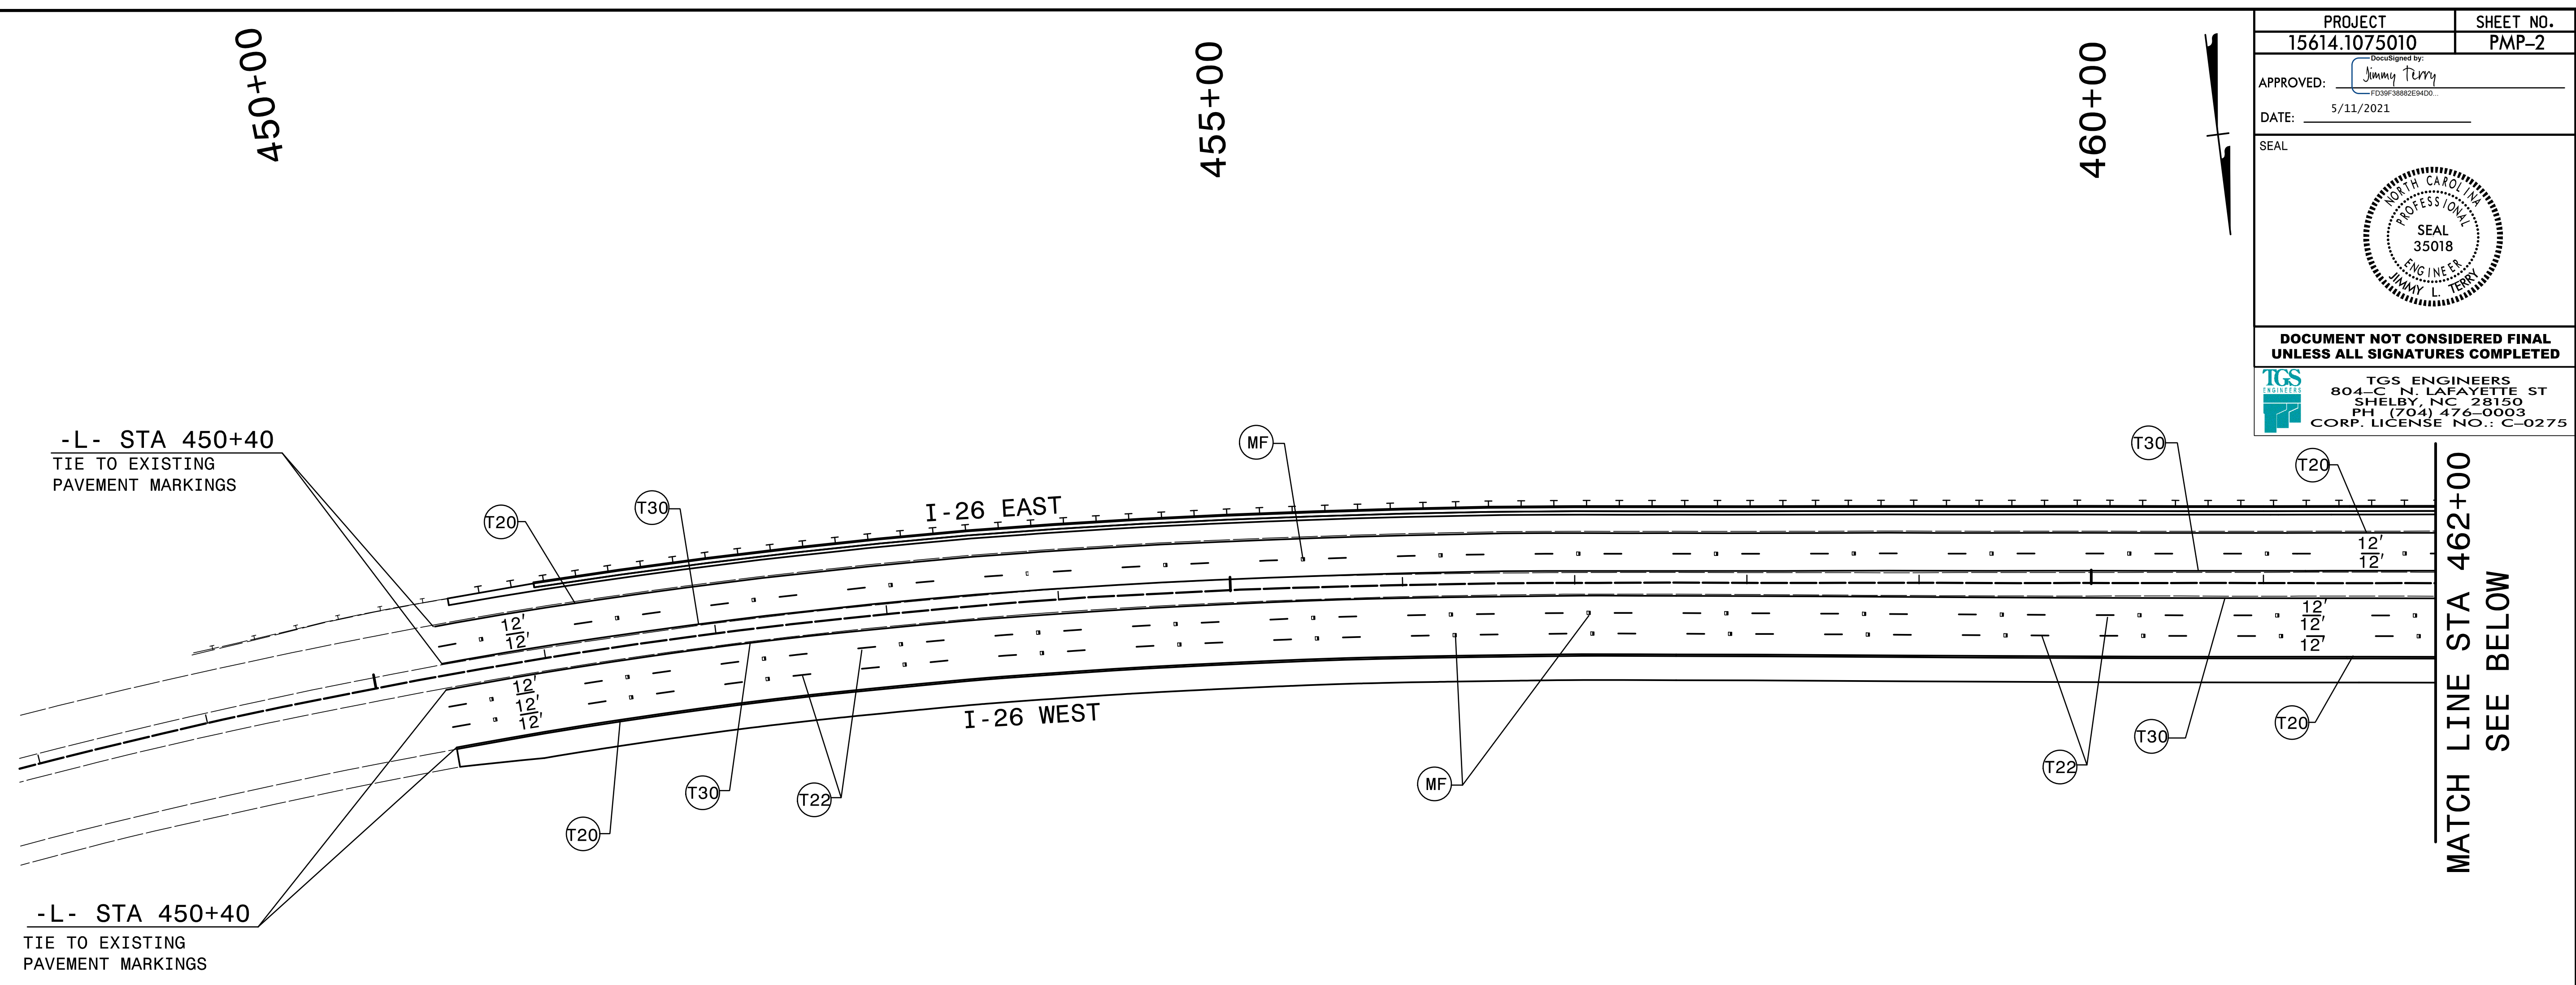

3/15/2021 X:\N06001\I-26 Howard Gap Rd Rehab\Traffic\Signing\Pavement Markings\I-26-Howard Gap_Sgn_PMP_02.dgn User:smelvin