
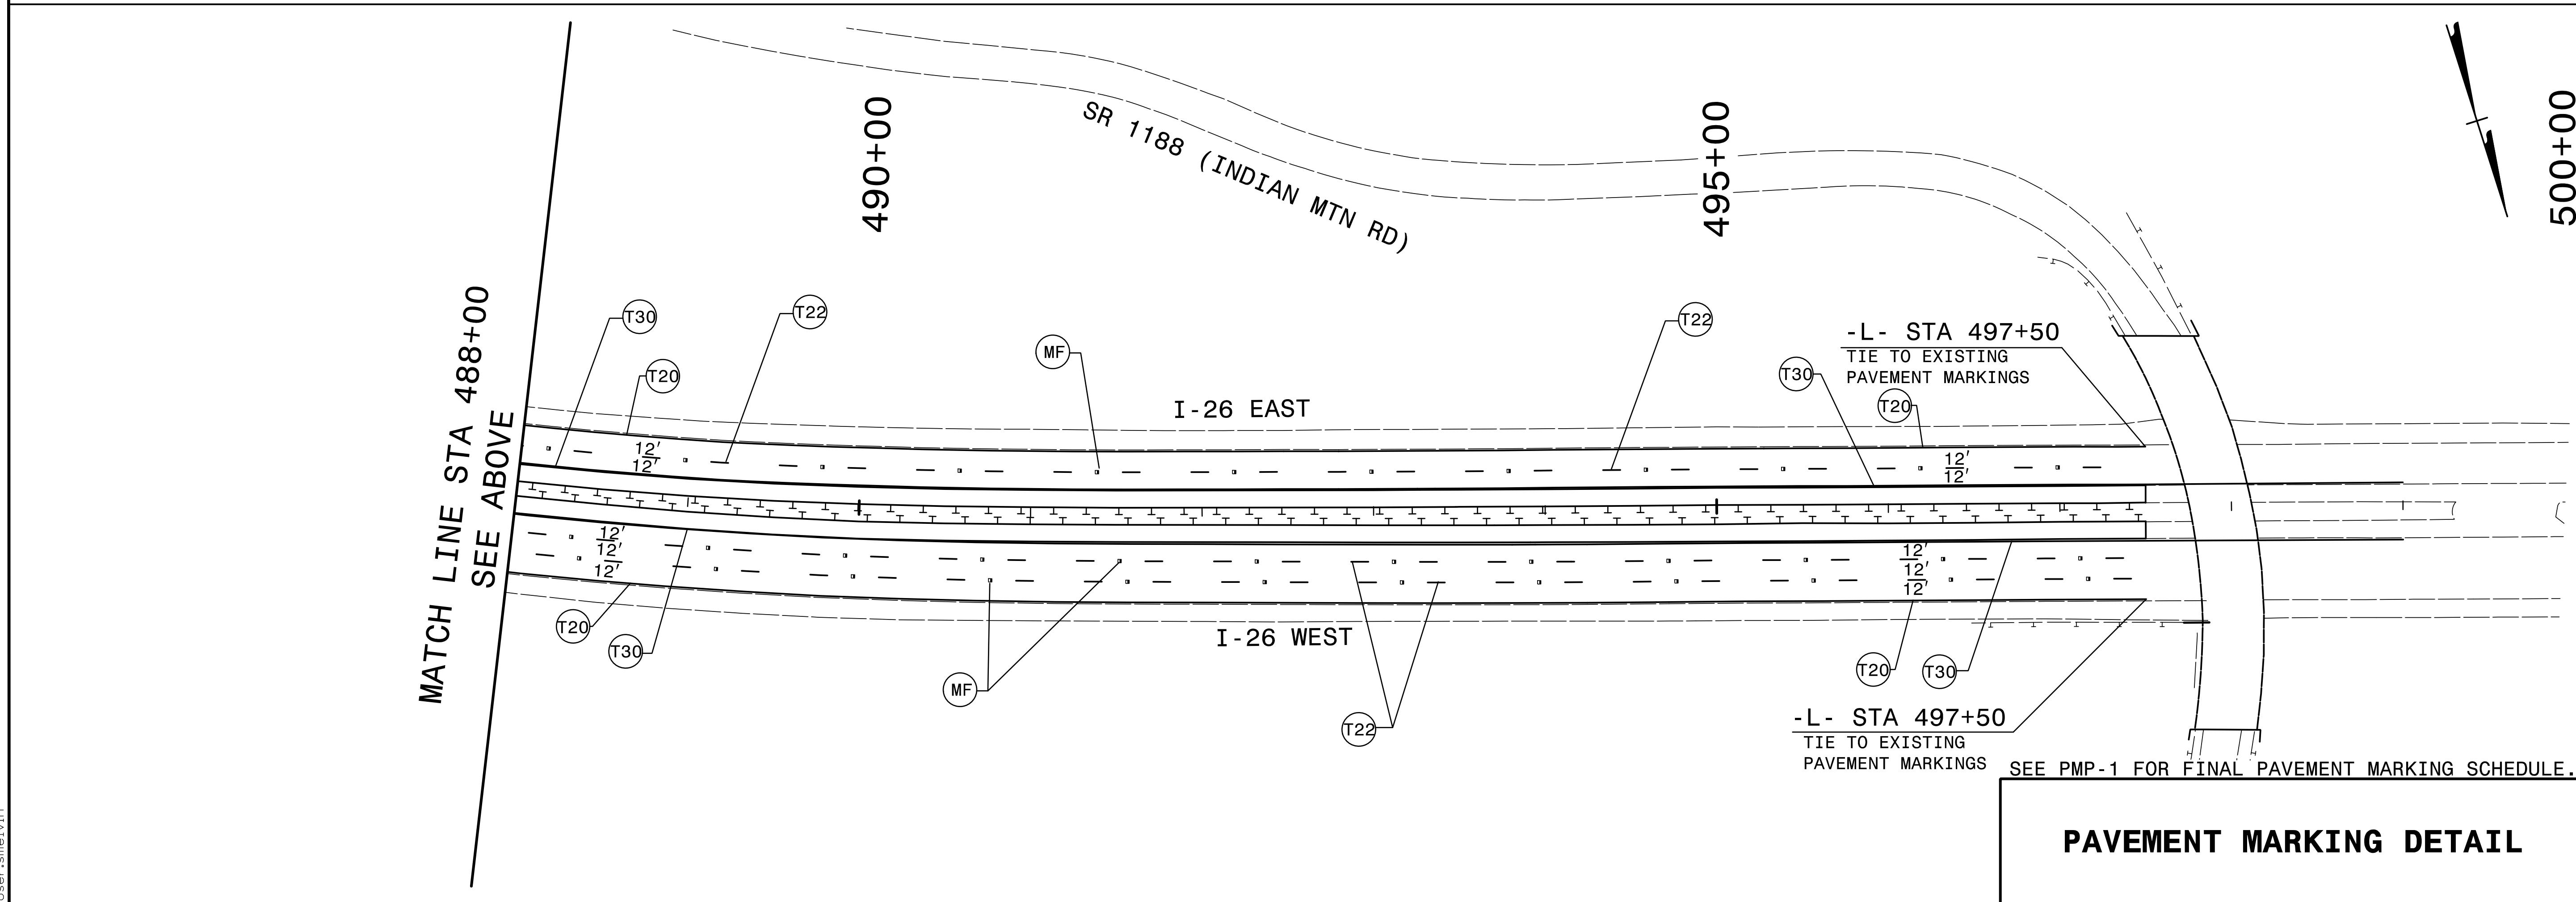
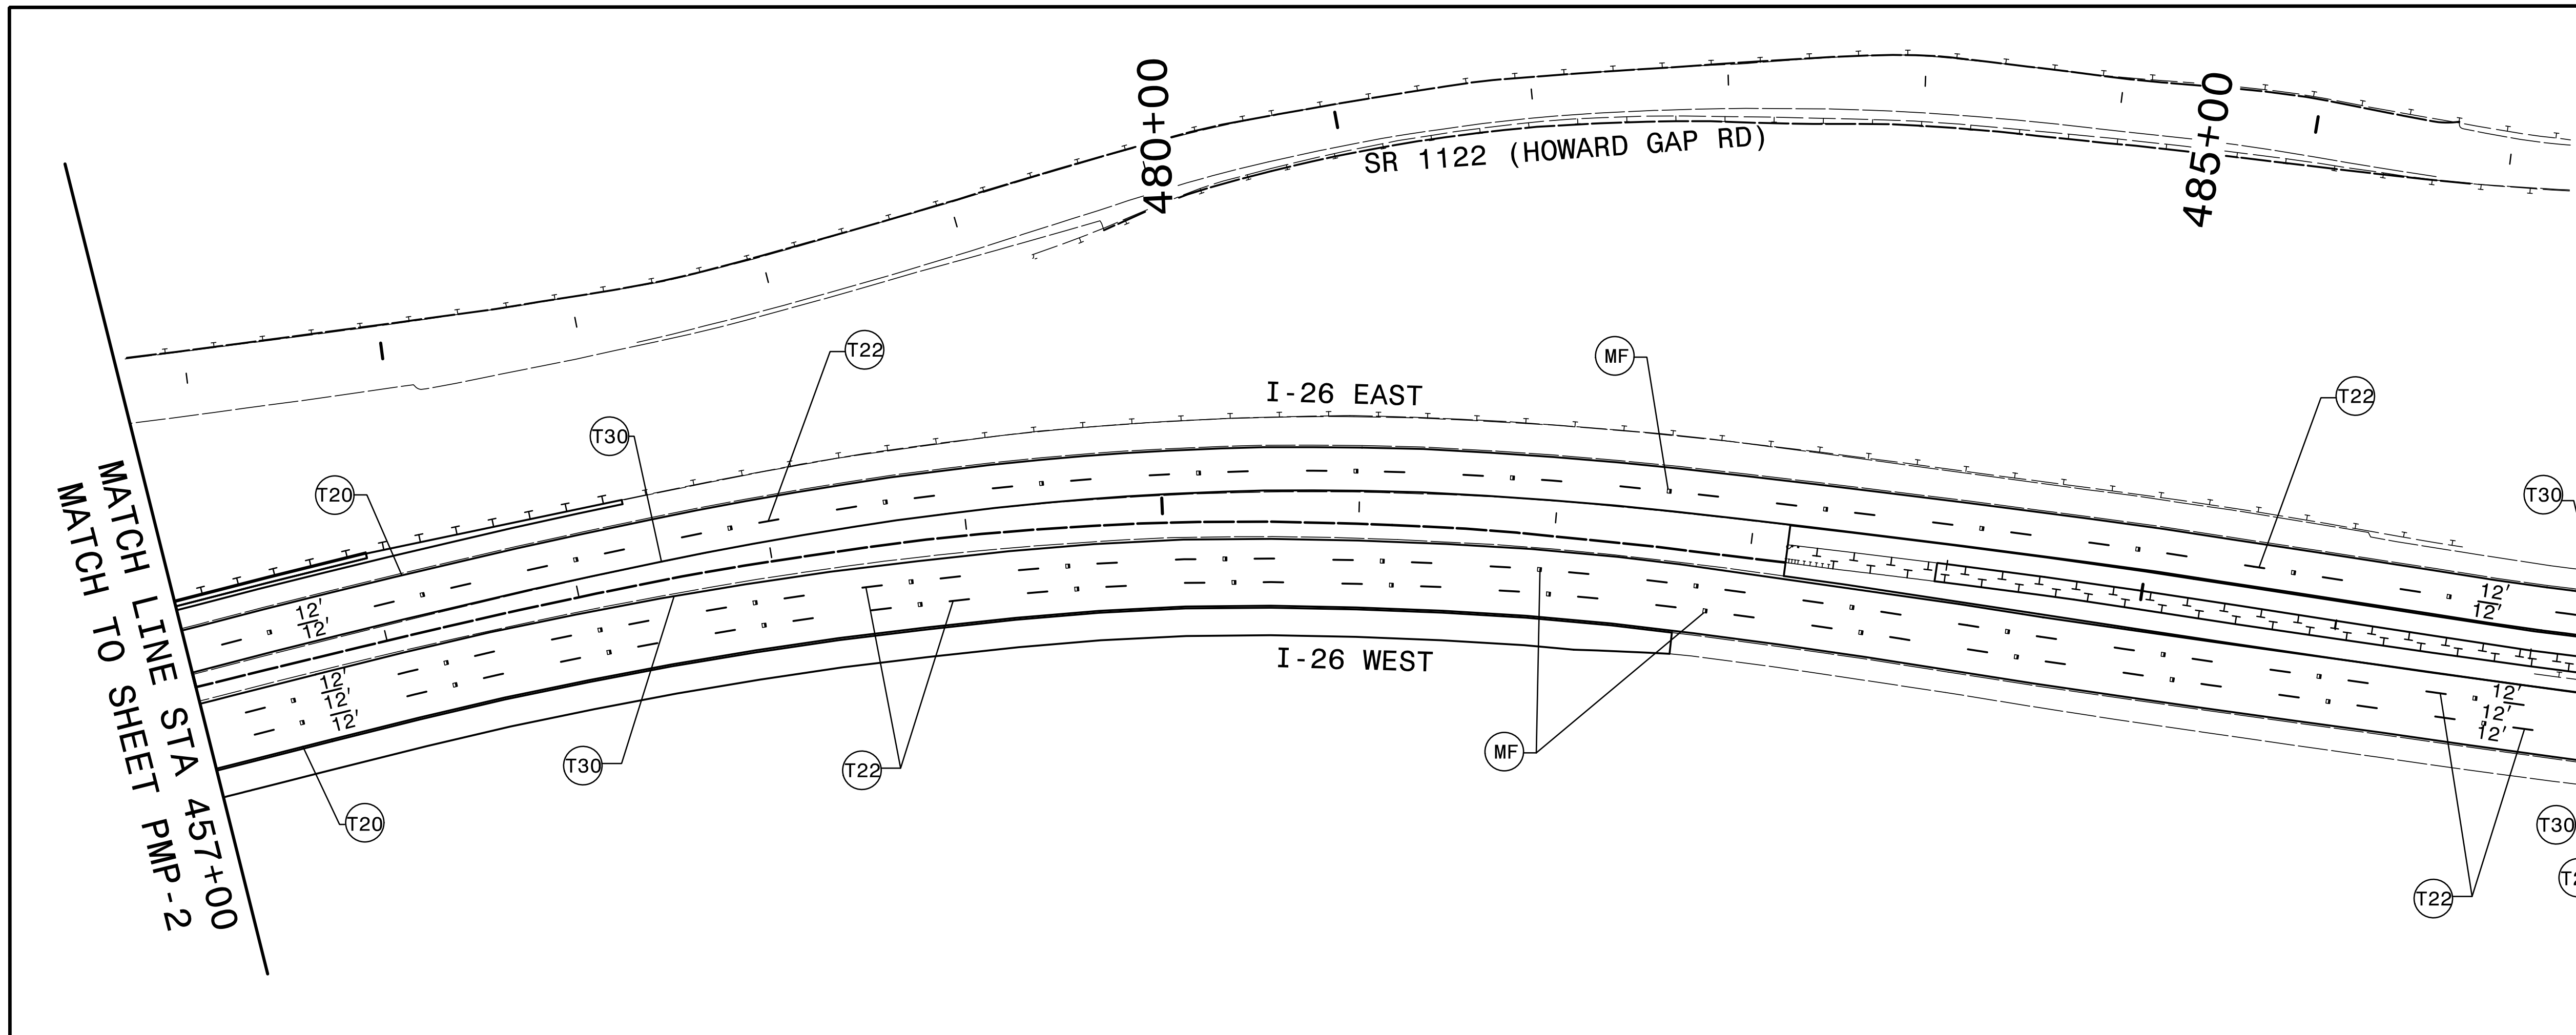


PROJECT 15614.1075010	SHEET NO. PMP-3
APPROVED: <i>Jimmy Terry</i> F039F888E84D0	
DATE: 5/11/2021	
SEAL 	
DOCUMENT NOT CONSIDERED FINAL UNLESS ALL SIGNATURES COMPLETED	
TGS ENGINEERS 804 C N LAFAYETTE ST SHELBY, NC 28150 PH: (704) 476-0003 CORP. LICENSE NO.: C-0275	



PAVEMENT MARKING DETAIL

3/15/2021
X:\N06001\I-26 Howard Gap Rd Rehab\Traffic\Signing\Pavement Markings\I-26-Howard Gap_Sgn_PMP_03.dgn
User:smelvin