
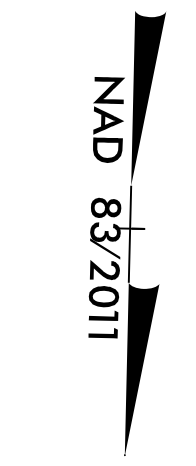


5/14/99  
22-MAR-2021 20:42  
C:\GIS\UBO\Utilities\Engineering\UBO\Proj\15614.1075010.ut\_rdy\NA\_U002\_psh.dgn  
15614.1075010.dwg

PROJECT REFERENCE NO.	SHEET NO.
15614.1075010	U0-2
THIS SHEET CORRESPONDS TO RDY-NA	

### UTILITIES BY OTHERS

ALL PROPOSED UTILITY WORK SHOWN ON THIS SHEET WILL BE DONE BY OTHERS. NO PAYMENT WILL BE MADE TO THE CONTRACTOR FOR PROPOSED UTILITY WORK SHOWN ON THIS SHEET.

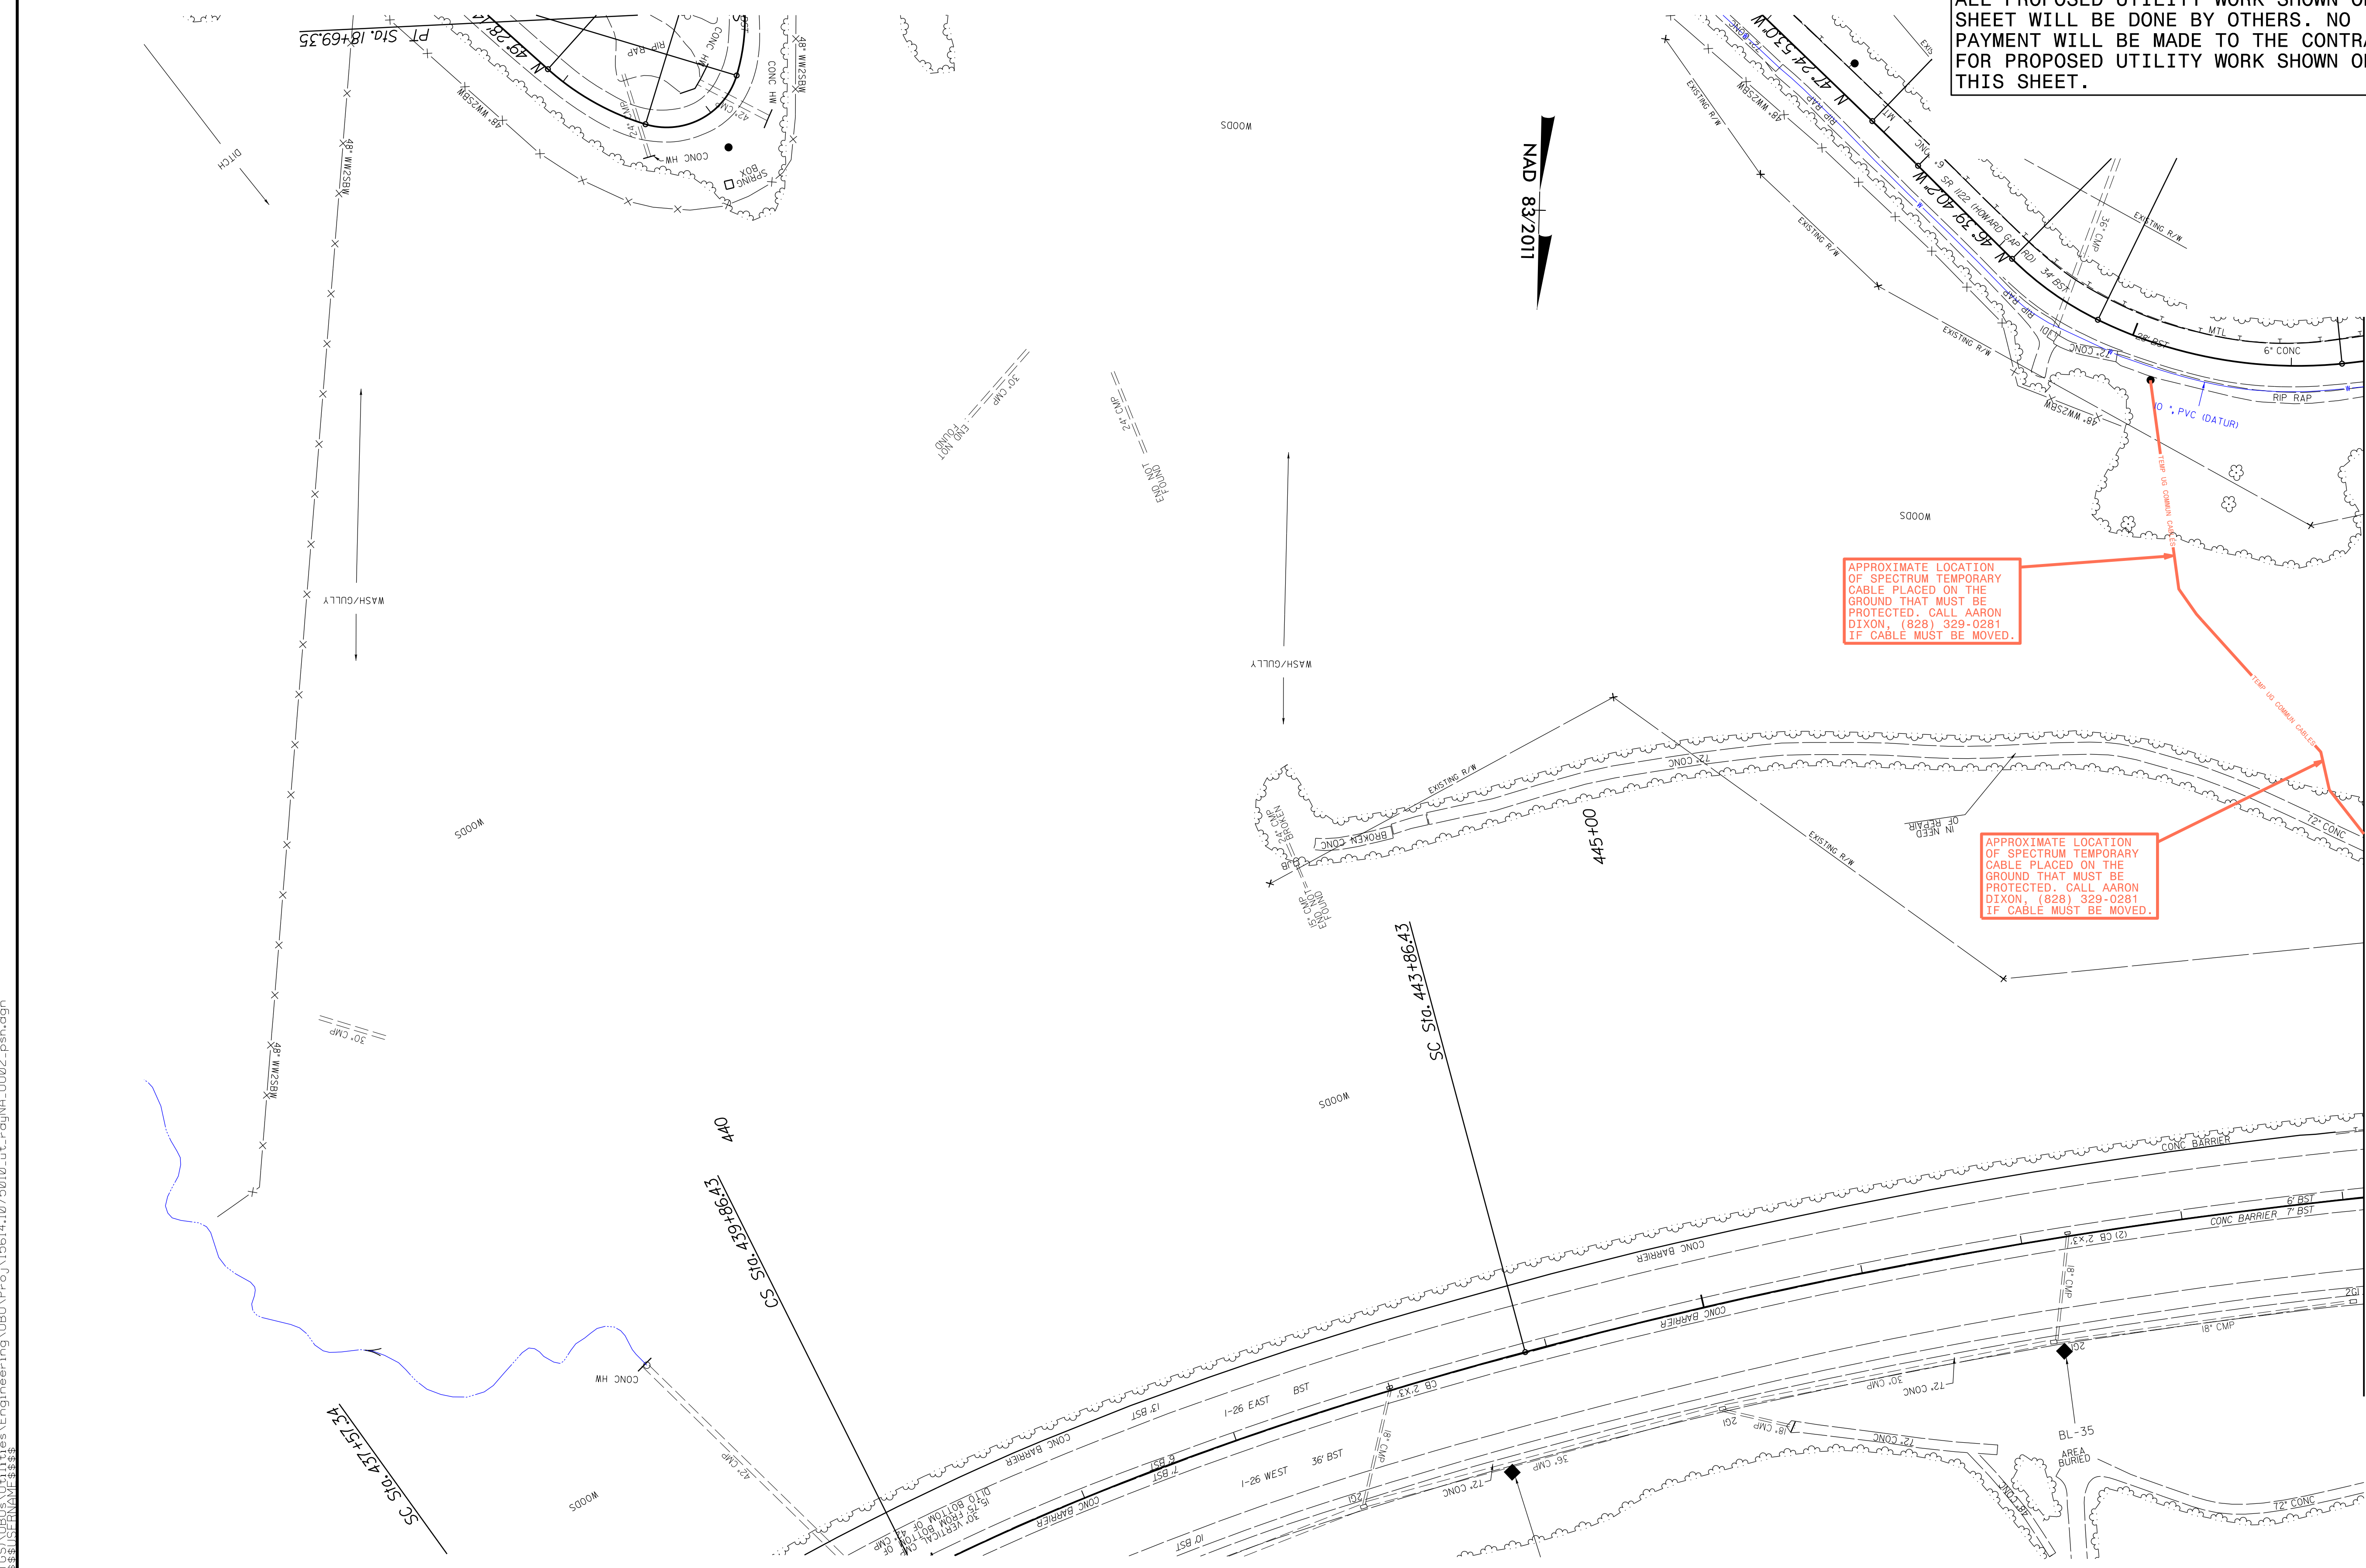

APPROXIMATE LOCATION OF SPECTRUM TEMPORARY CABLE PLACED ON THE GROUND THAT MUST BE PROTECTED. CALL AARON DIXON, (828) 329-0281 IF CABLE MUST BE MOVED.

APPROXIMATE LOCATION OF SPECTRUM TEMPORARY CABLE PLACED ON THE GROUND THAT MUST BE PROTECTED. CALL AARON DIXON, (828) 329-0281 IF CABLE MUST BE MOVED.

MATCH LINE TO SHEET NO. U0-3