


6/23/16

|        |                     |           |
|--------|---------------------|-----------|
| 0 5 10 | PROJ. REFERENCE NO. | SHEET NO. |
|        | 15614.1075010       | X-8       |

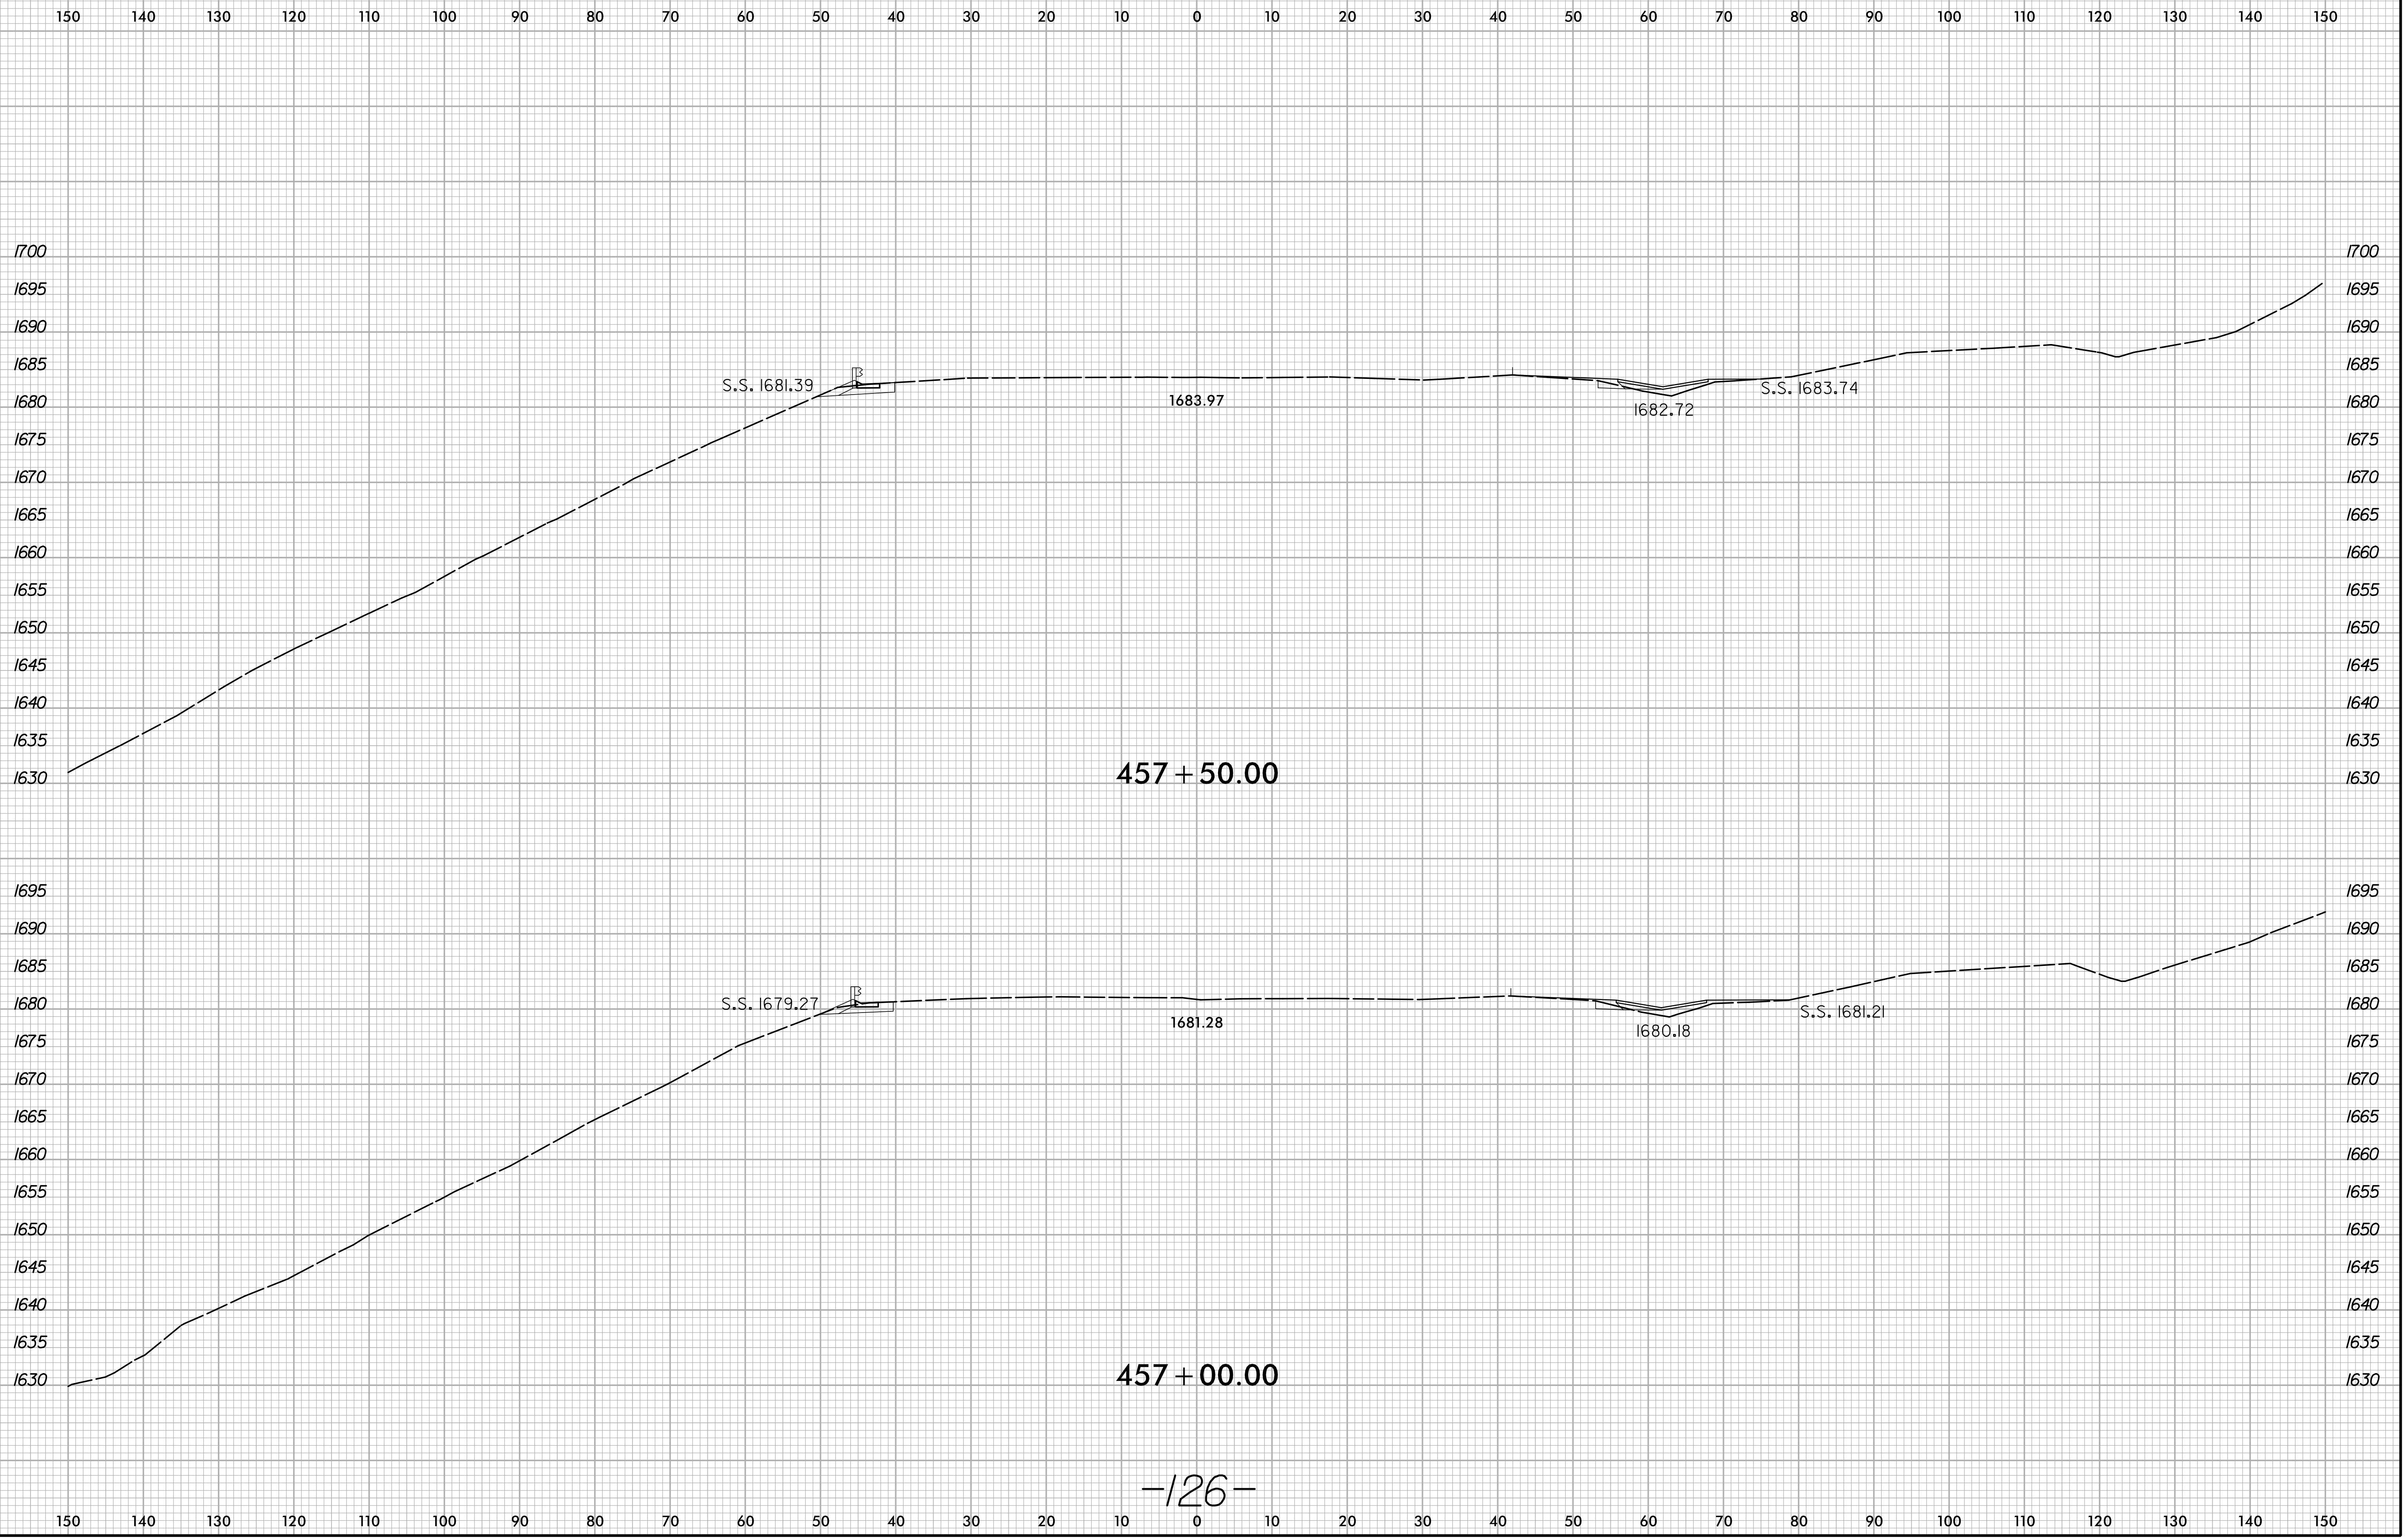

3/24/2021  
X:\M001\1-26 Howard Gap Rd Rehab\Roadway\XSC\1-26-Howard Gap Rd\rdy\_xpl.dgn  
User:pruett

457 + 50.00

457 + 00.00

-126-