


6/23/16

0 5 10	PROJ. REFERENCE NO.	SHEET NO.
	15614.1075010	X-13

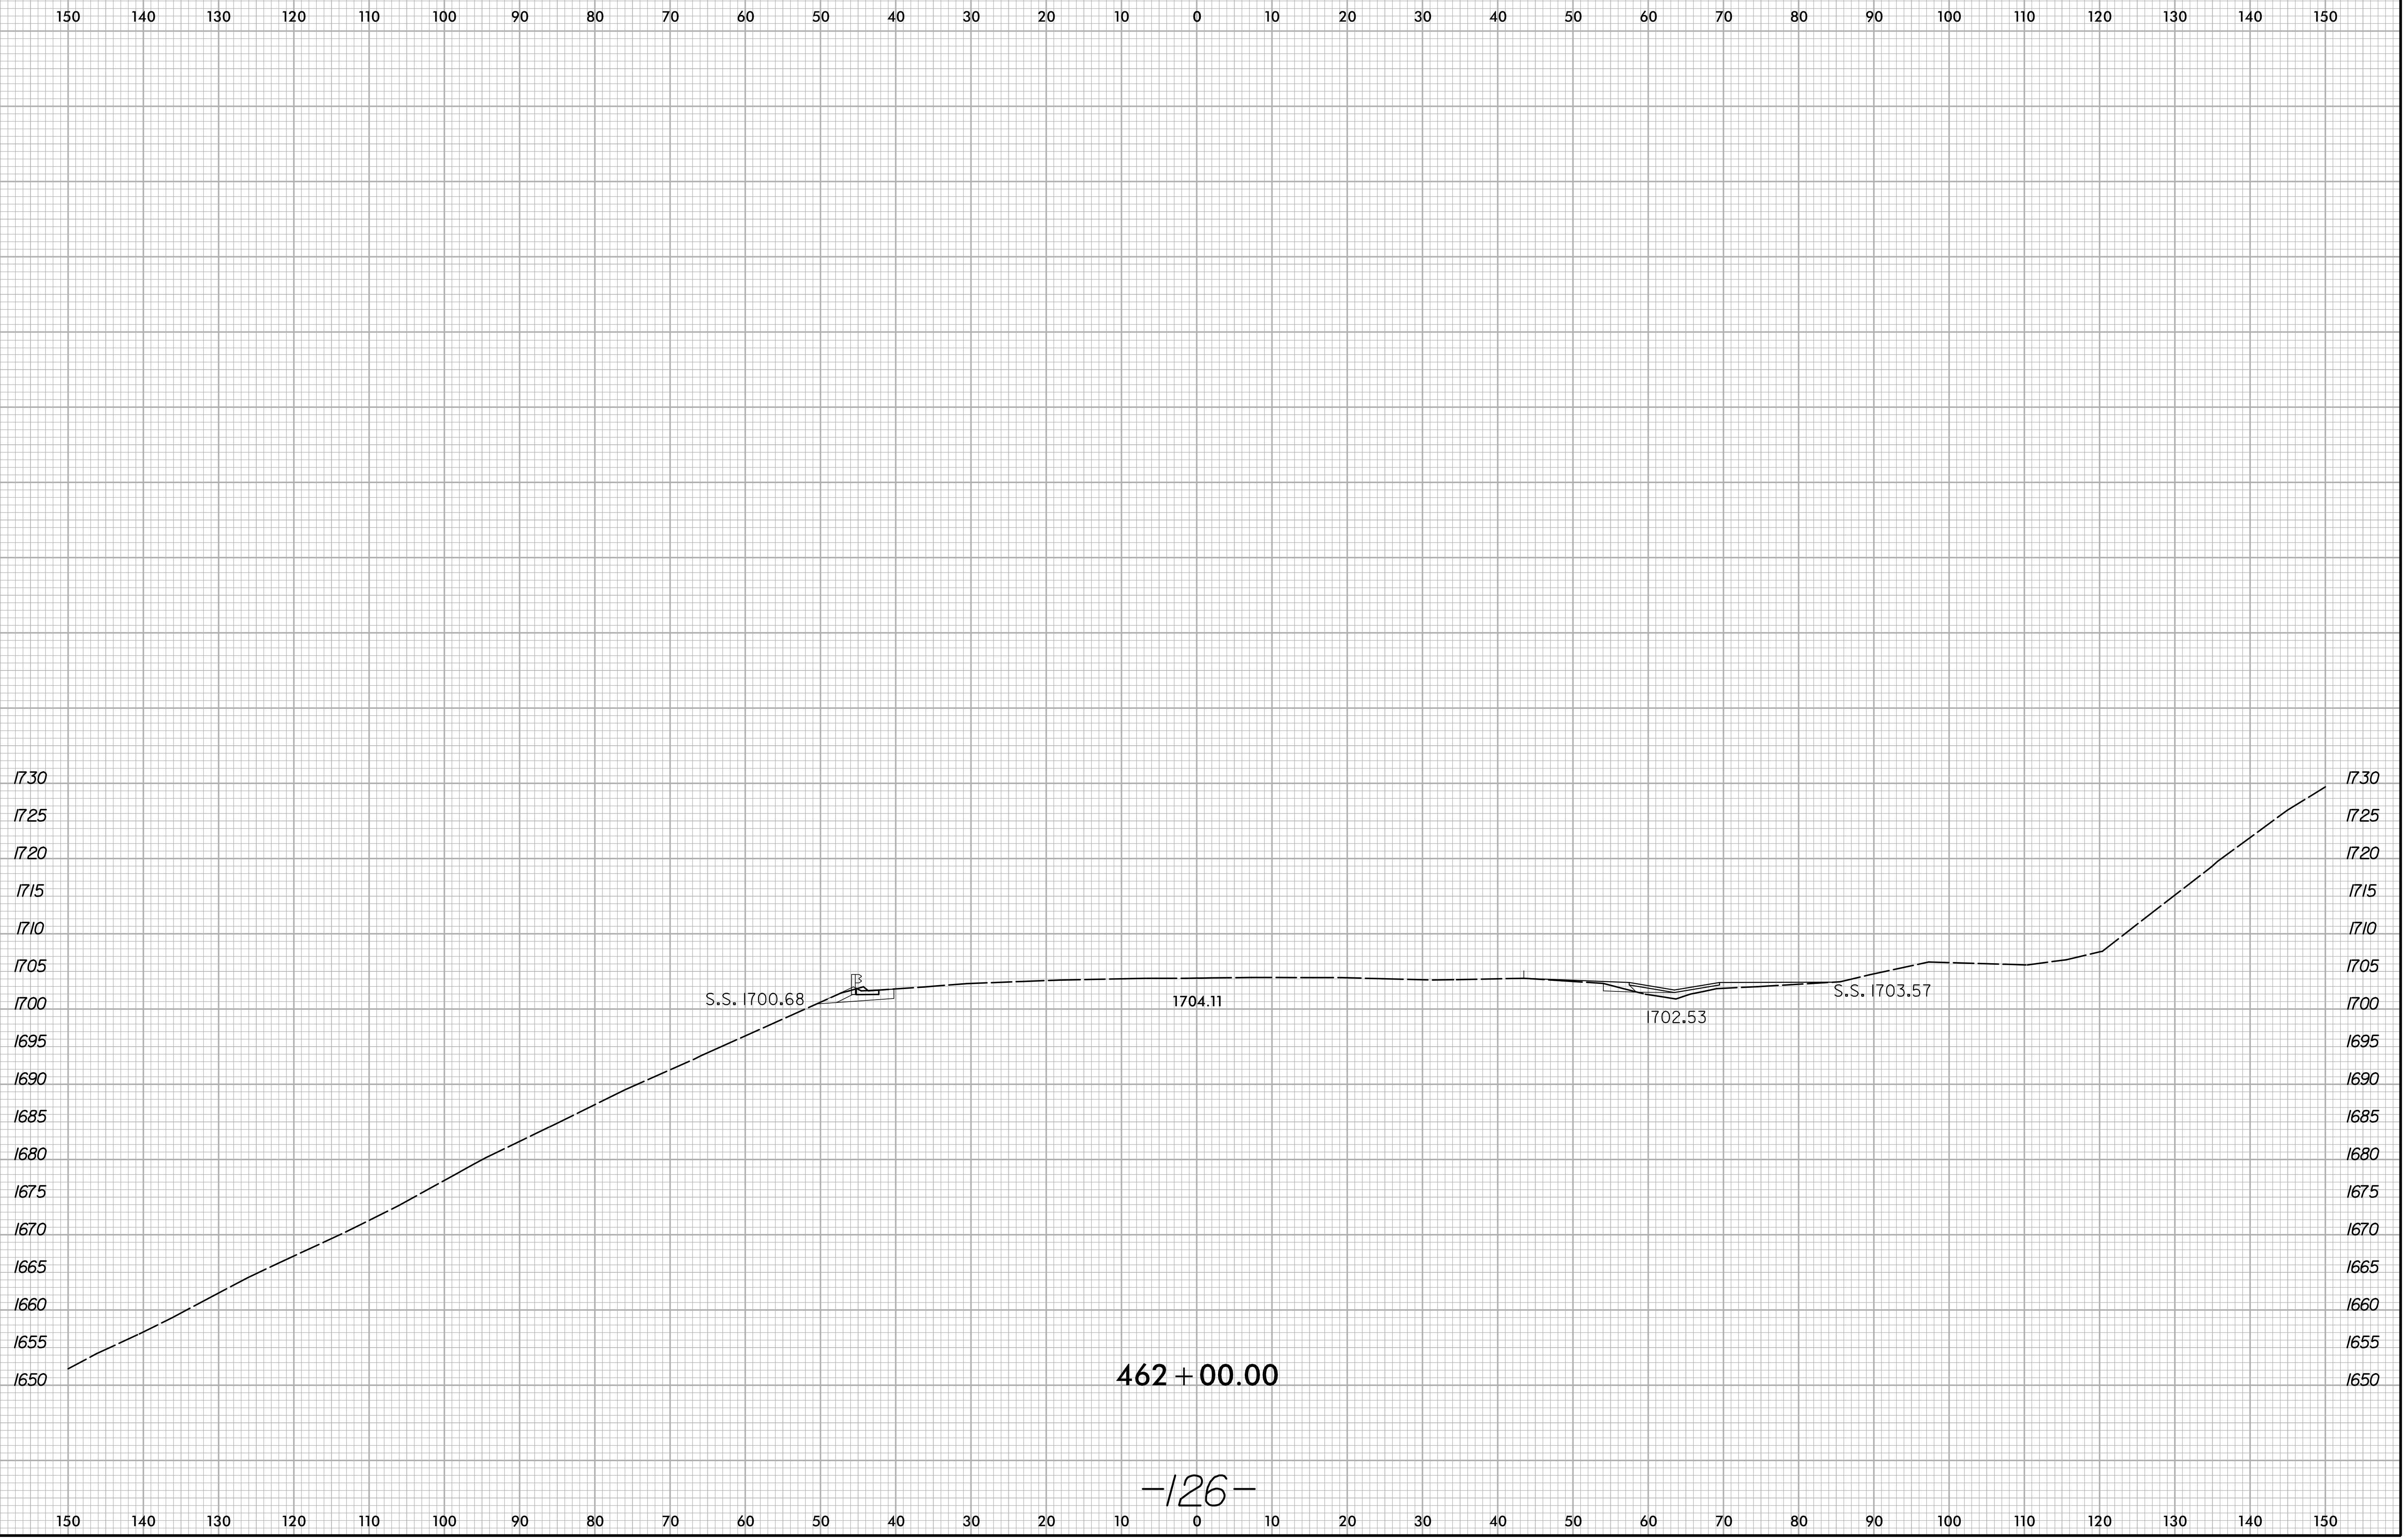

3/24/2021
X:\N0001\1-26 Howard Gap Rd Rehab\Roadway\XSC\1-26-Howard Gap Rd\rdy_xpl.dgn
User:pruet