



6/23/16

0 5 10	PROJ. REFERENCE NO.	SHEET NO.
	15614.1075010	X-21

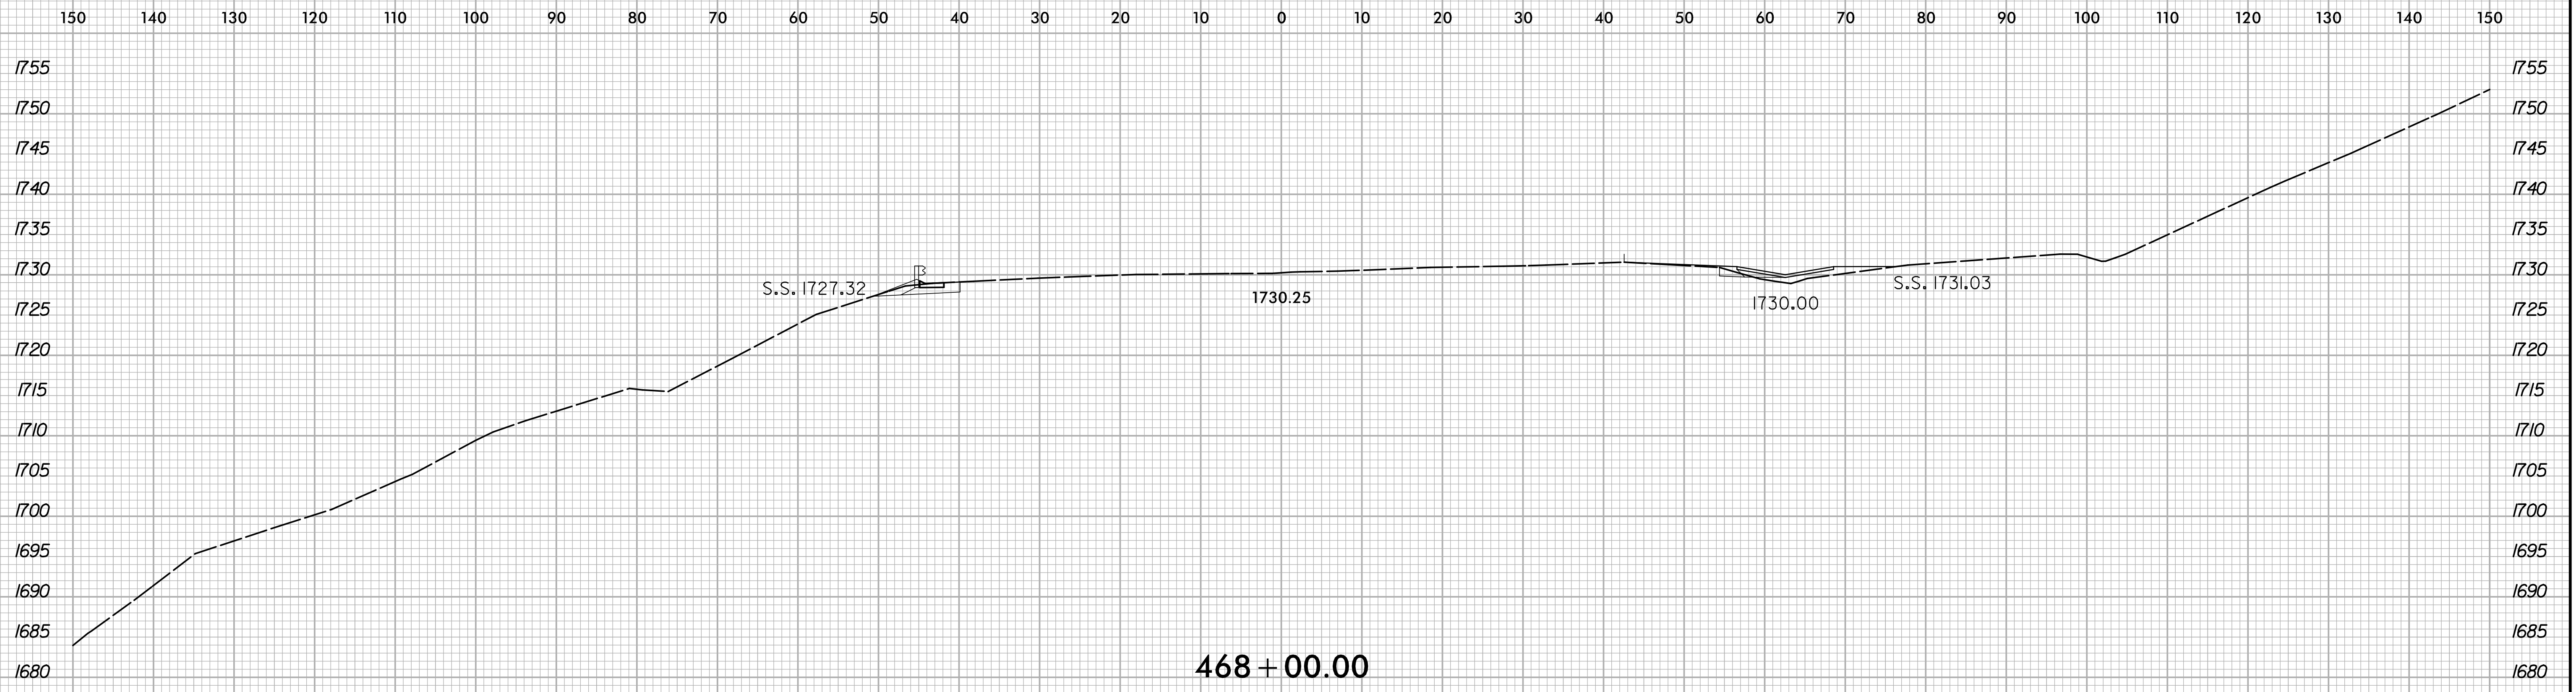

468 + 00.00

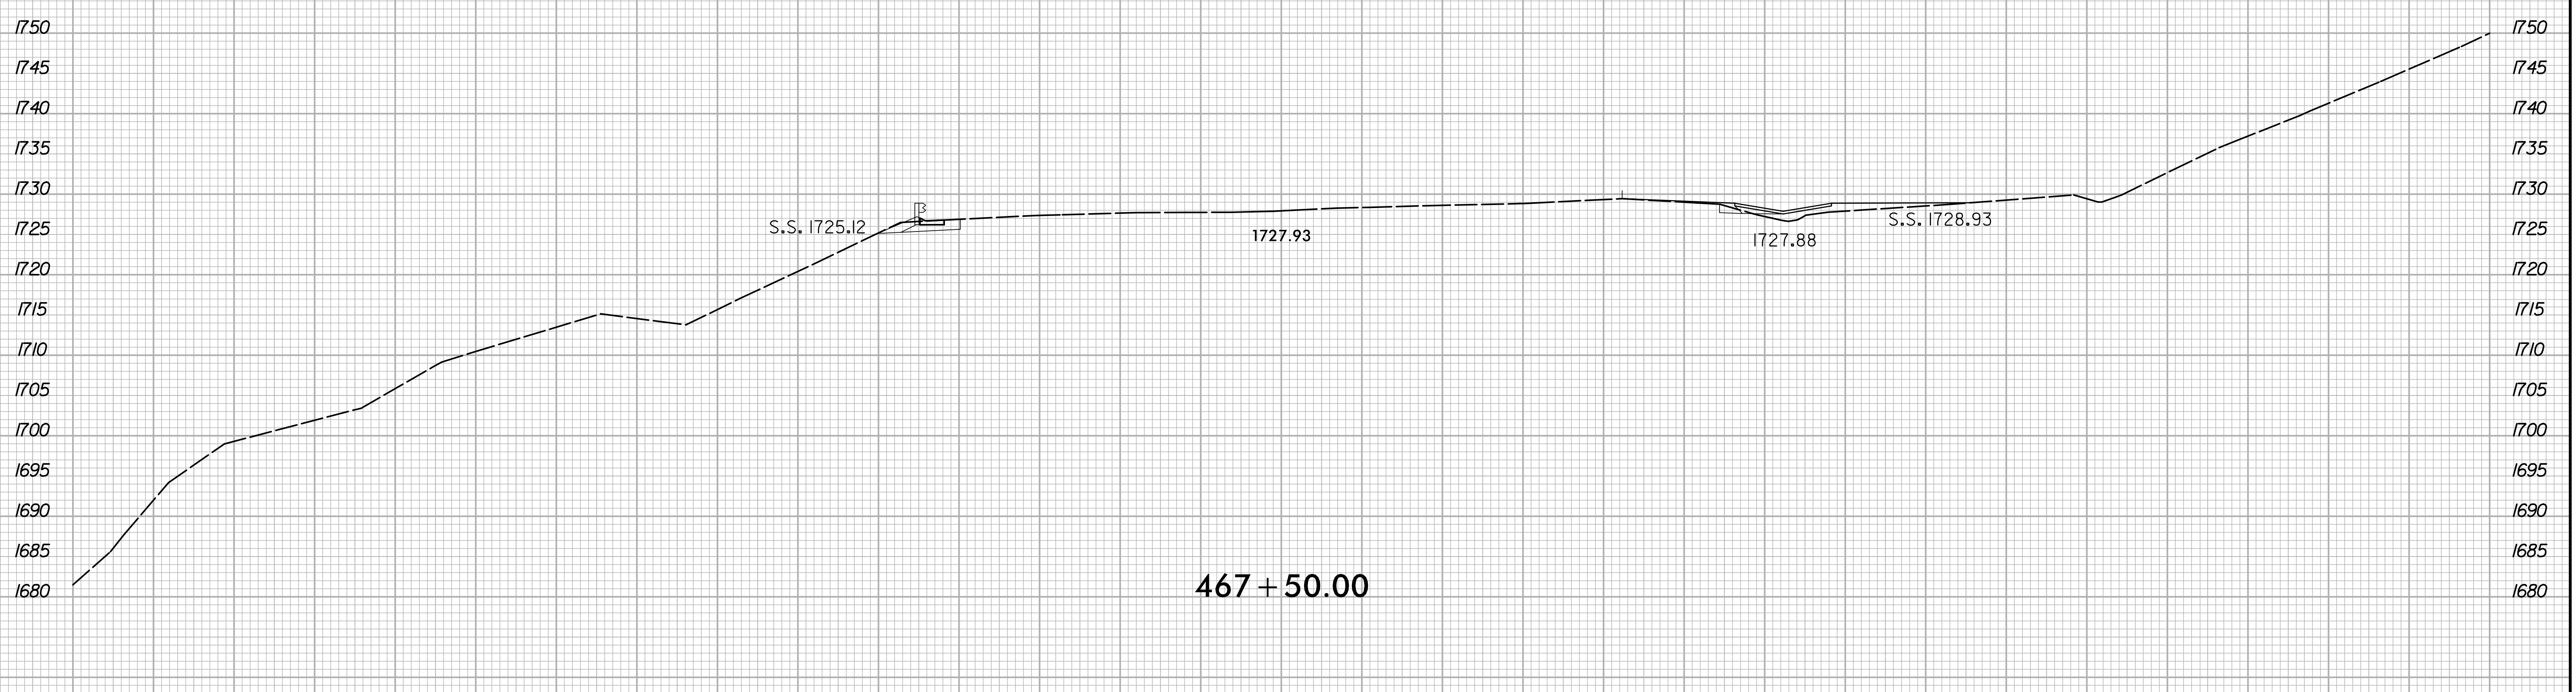

467 + 50.00

-126-

3/24/2021 3:10:00 PM X:\N001\1-26-Howard Gap Rd Rehab\Roadway\XSC\1-26-Howard Gap.Rdy.xpl.dgn User:pruett