


6/23/16

0 5 10	PROJ. REFERENCE NO. 15614.1075010	SHEET NO. X-29
--------	--------------------------------------	-------------------

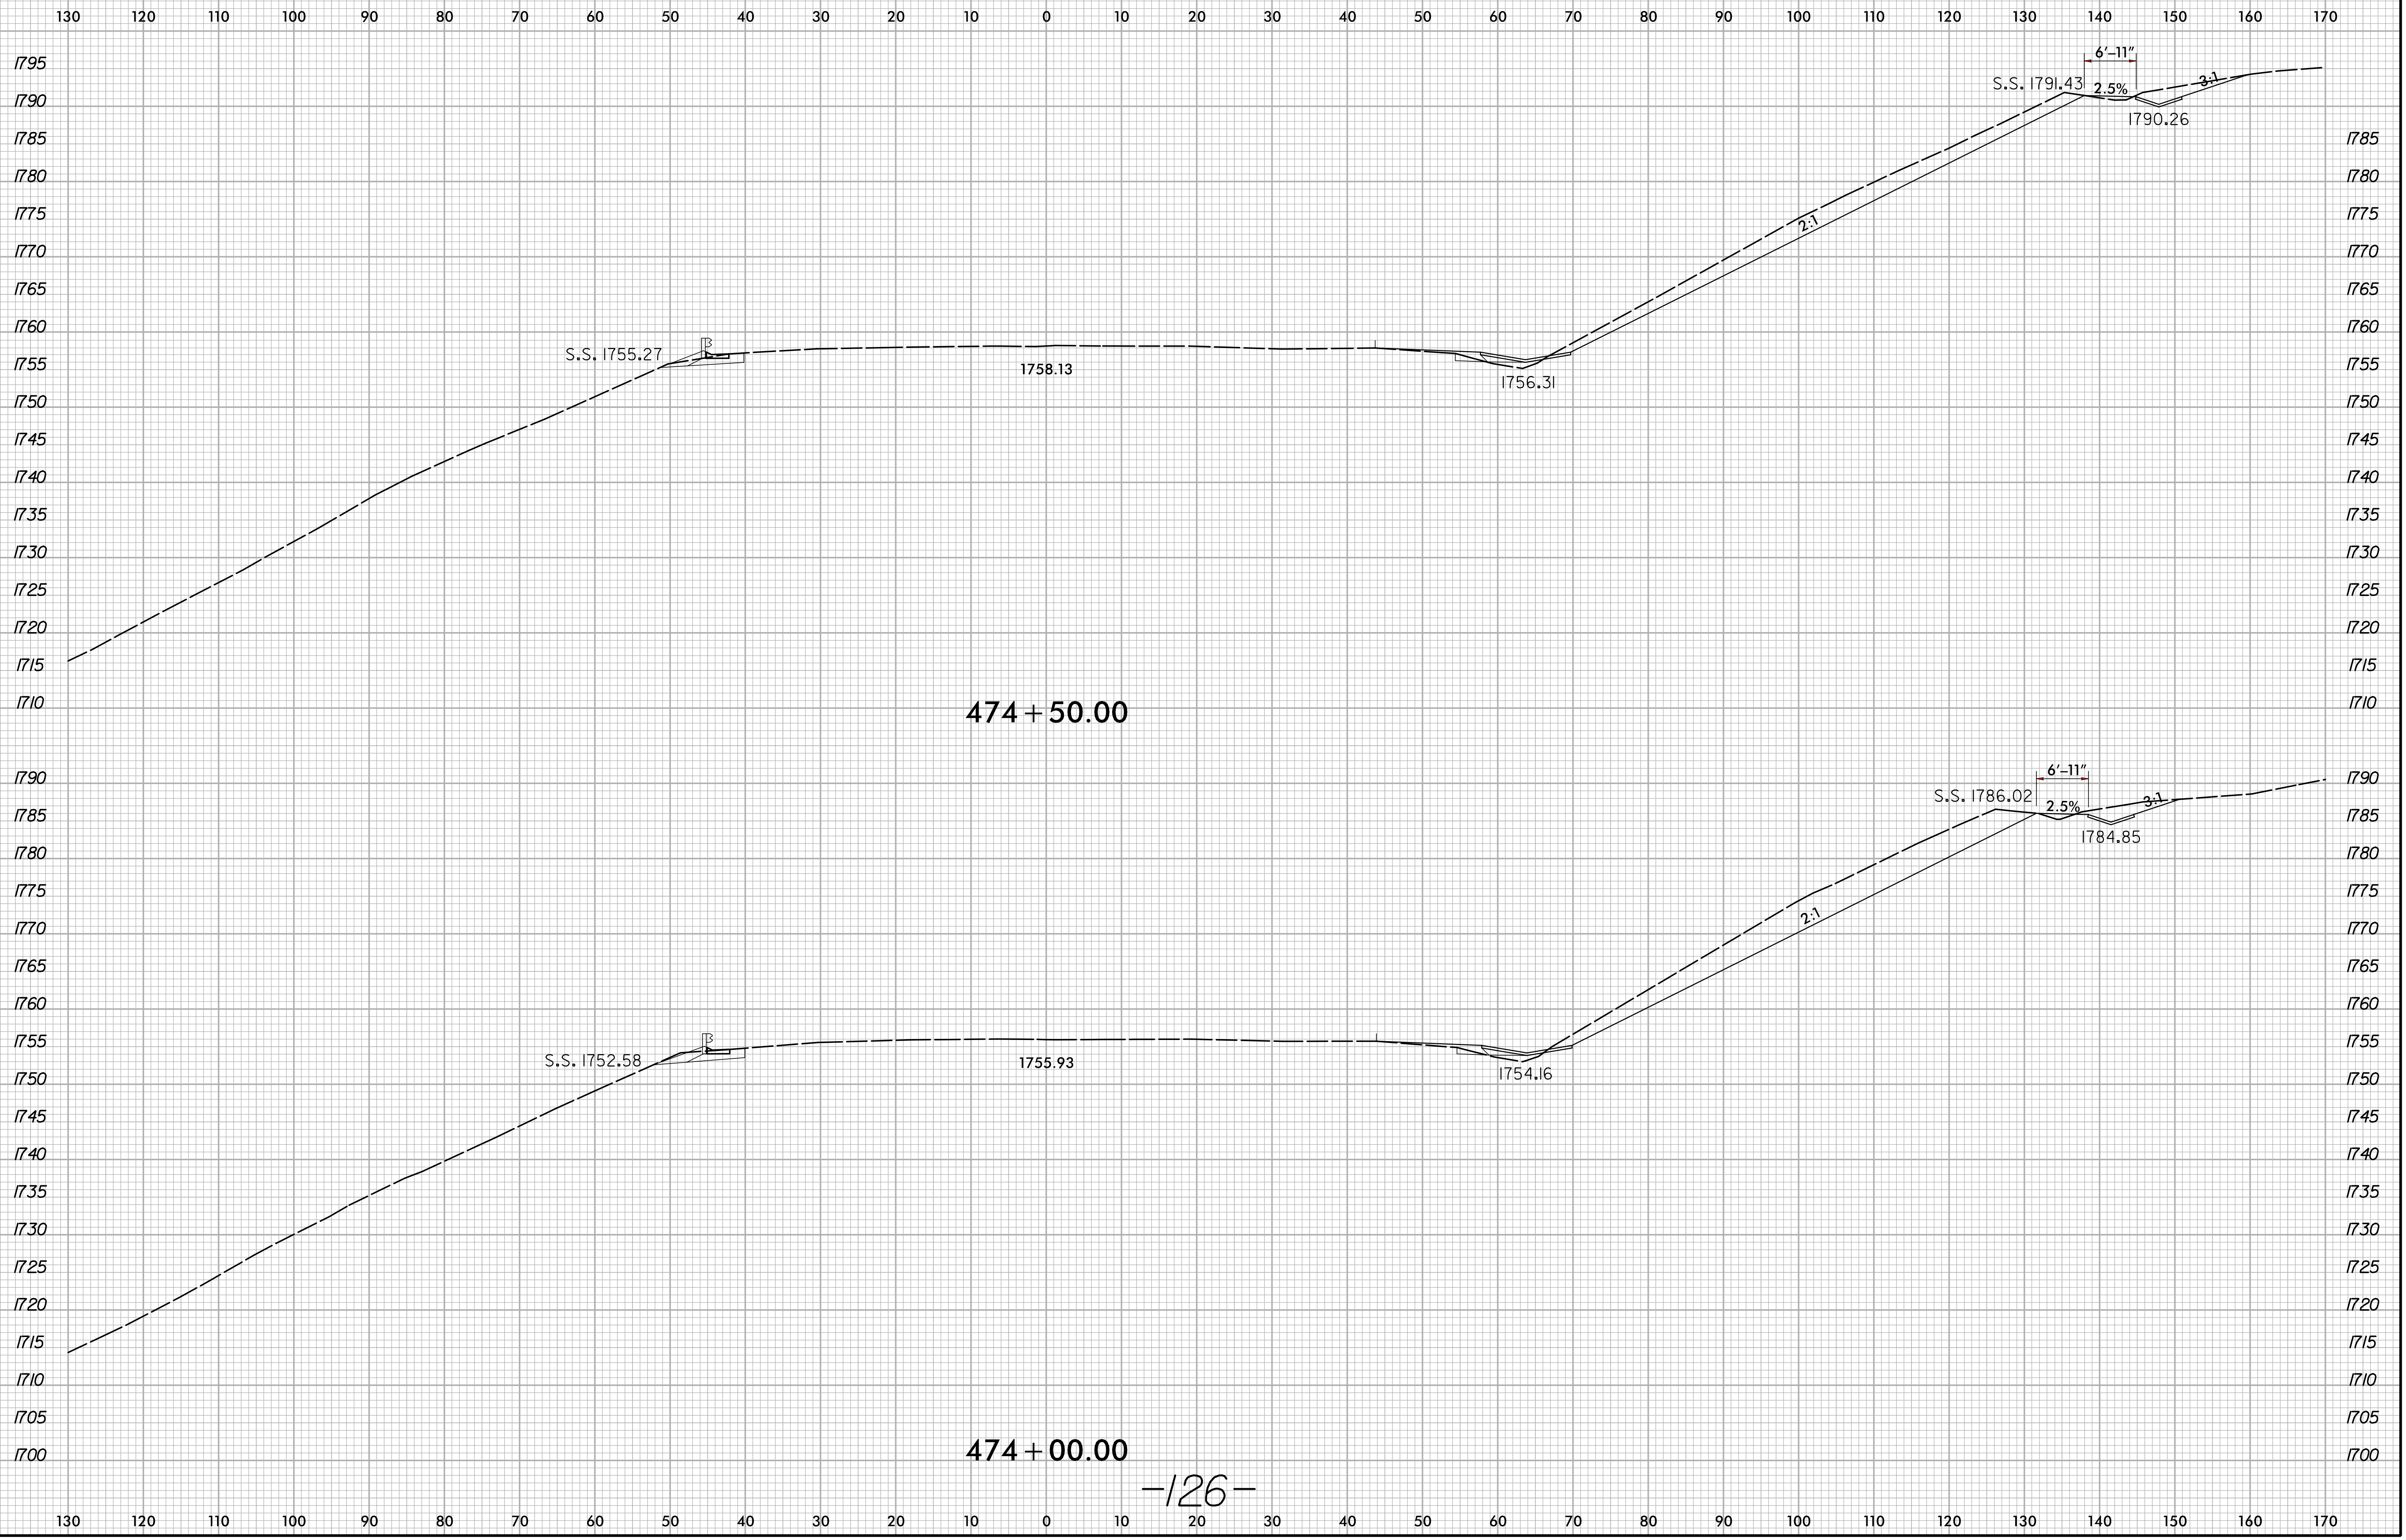

3/24/2021  
X:\11000\1-26 Howard Gap Rd Rehab\Roadway\XSC\1-26-Howard Gap.Rdy.xpl.dgn  
User:cpurgett

-126-