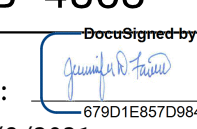
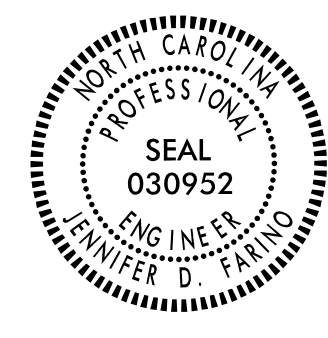


TIP NO. B-4863	SHEET NO. PMP-1
APPROVED:  DATE: 4/8/2021	
SEAL 	
DOCUMENT NOT CONSIDERED FINAL UNLESS ALL SIGNATURES COMPLETED	

**STATE OF NORTH CAROLINA
DEPARTMENT OF TRANSPORTATION**

**PAVEMENT MARKING PLAN
CARTERET COUNTY**

**LOCATION: REPLACEMENT OF BRIDGE NOS. 73 AND 96 CARRYING SR 1335 (HARKERS ISLAND RD)
OVER THE STRAITS**

T.I.P.: B-4863

CONTRACT: C204372

INDEX

SHEET NO.	DESCRIPTION
PMP-1	PAVEMENT MARKING PLAN TITLE AND SCHEDULE SHEET
PMP-2 THRU 5	PAVEMENT MARKING DETAILS

GENERAL NOTES

- THE FOLLOWING GENERAL NOTES APPLY AT ALL TIMES FOR THE DURATION OF THE CONSTRUCTION PROJECT, EXCEPT WHEN OTHERWISE NOTED IN THE PLAN, OR DIRECTED BY THE ENGINEER.
- A) INSTALL PAVEMENT MARKINGS AND PAVEMENT MARKERS ON THE FINAL SURFACE AS FOLLOWS:

ROAD NAME	MARKING	MARKER
-L- (SR 1335)	THERMOPLASTIC	PERMANENT RAISED
-L- (SR 1335) BRIDGE	POLYUREA	PERMANENT RAISED
 - B) TIE PROPOSED PAVEMENT MARKING LINES TO EXISTING PAVEMENT MARKING LINES.
 - C) REMOVE/REPLACE ANY CONFLICTING/DAMAGED PAVEMENT MARKINGS AND MARKERS.
 - D) PASSING ZONES WILL BE DETERMINED IN THE FIELD AND MUST BE APPROVED BY THE ENGINEER.
 - E) REMOVE ALL RESIDUE AND SURFACE LAITANCE BY ACCEPTABLE METHODS ON CONCRETE BRIDGE DECKS PRIOR TO PLACING POLYUREA PAVEMENT MARKING MATERIAL.


ROADWAY STANDARD DRAWING


THE FOLLOWING ROADWAY STANDARDS AS APPEAR IN "ROADWAY STANDARD DRAWINGS" - PROJECT SERVICES UNIT - N.C. DEPARTMENT OF TRANSPORTATION - RALEIGH, N.C., DATED JANUARY 2018 ARE APPLICABLE TO THIS PROJECT AND BY REFERENCE HEREBY ARE CONSIDERED A PART OF THESE PLANS:



STD. NO.	TITLE
1205.01	PAVEMENT MARKINGS - LINE TYPES AND OFFSETS
1205.02	PAVEMENT MARKINGS - TWO-LANE AND MULTILANE ROADWAYS
1205.04	PAVEMENT MARKINGS - INTERSECTIONS
1205.12	PAVEMENT MARKINGS - BRIDGES
1250.01	RAISED PAVEMENT MARKERS - INSTALLATION SPACING
1251.01	RAISED PAVEMENT MARKERS - PERMANENT AND TEMPORARY
1261.01	GUARDRAIL AND BARRIER DELINEATORS - INSTALLATION SPACING
1261.02	GUARDRAIL AND BARRIER DELINEATORS - TYPES AND MOUNTING
1262.01	GUARDRAIL END DELINEATION



PAVEMENT MARKING SCHEDULE

T1	WHITE EDGELINE	THERMOPLASTIC (4")
T13	YELLOW DOUBLE CENTER	THERMOPLASTIC (4")
T5	2'-6'/SP WHITE MINI-SKIP	THERMOPLASTIC (4")
V1	WHITE EDGELINE	POLYUREA (4")
V13	YELLOW DOUBLE CENTER	POLYUREA (4")
MA	PERMANENT RAISED MARKER	YELLOW/YELLOW

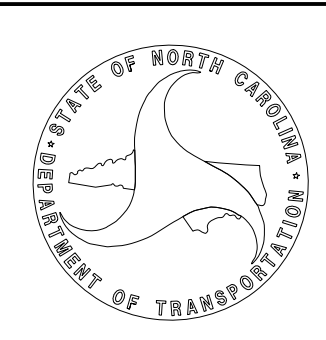

PLAN SUBMITTED TO:	
<u>HON YEUNG, PE</u> DIVISION PROJECT MANAGER	


PLAN PREPARED BY:	RS&H	
<u>JENNIFER D. FARINO, PE</u>	PROJECT ENGINEER	
<u>NIKI E. AVGERINOS, EI</u>	PROJECT DESIGNER	

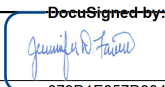TIP NO.	SHEET NO.
B-4863	PMP-2
APPROVED:  67901E857088415...	
DATE: 4/8/2021	
SEAL	
	
DOCUMENT NOT CONSIDERED FINAL UNLESS ALL SIGNATURES COMPLETED	

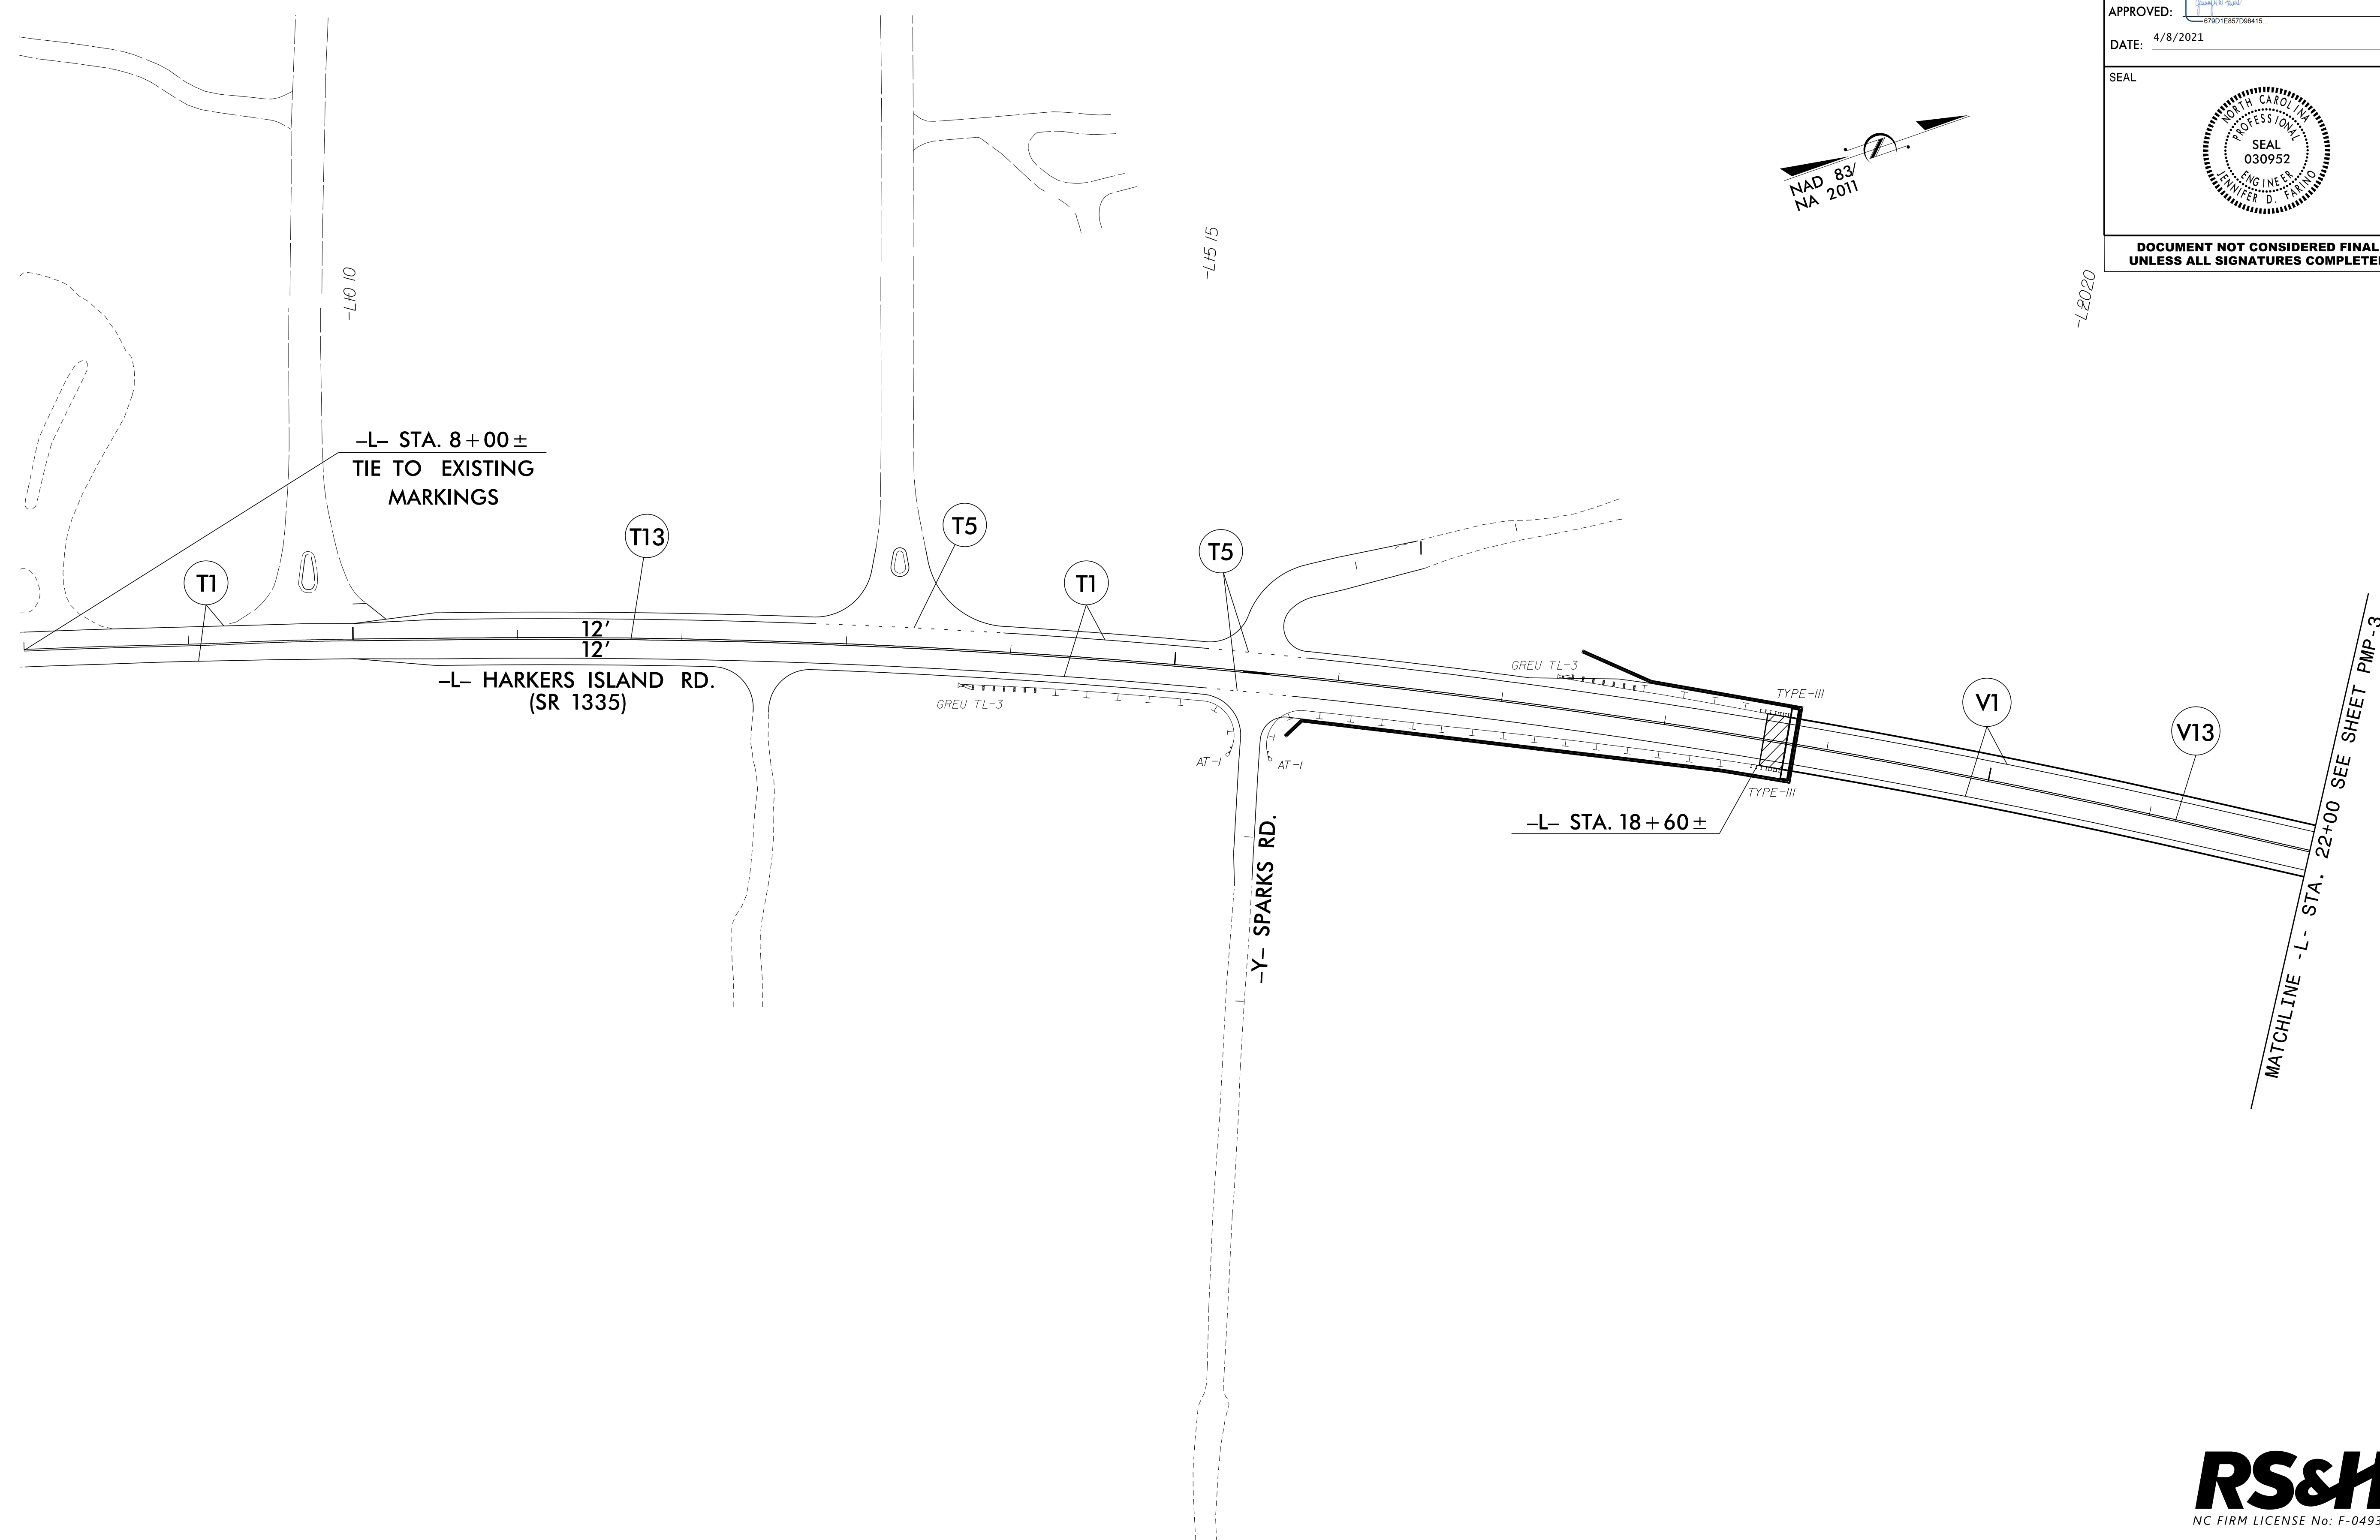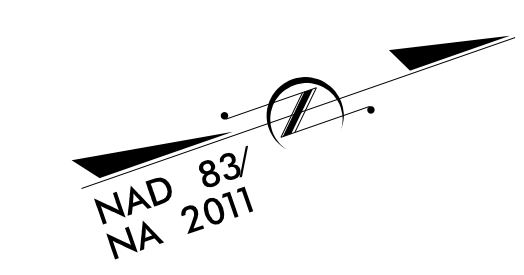


PAVEMENT MARKING DETAIL

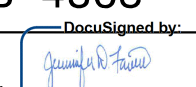TIP NO. B-4863	SHEET NO. PMP-3
APPROVED: 	
DATE: 4/8/2021	
SEAL 	
DOCUMENT NOT CONSIDERED FINAL UNLESS ALL SIGNATURES COMPLETED	

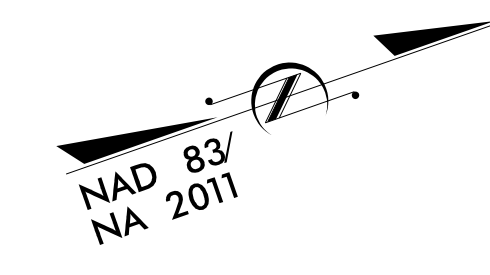

MATCHLINE -L- STA. 22+00 SEE SHEET PMP-2

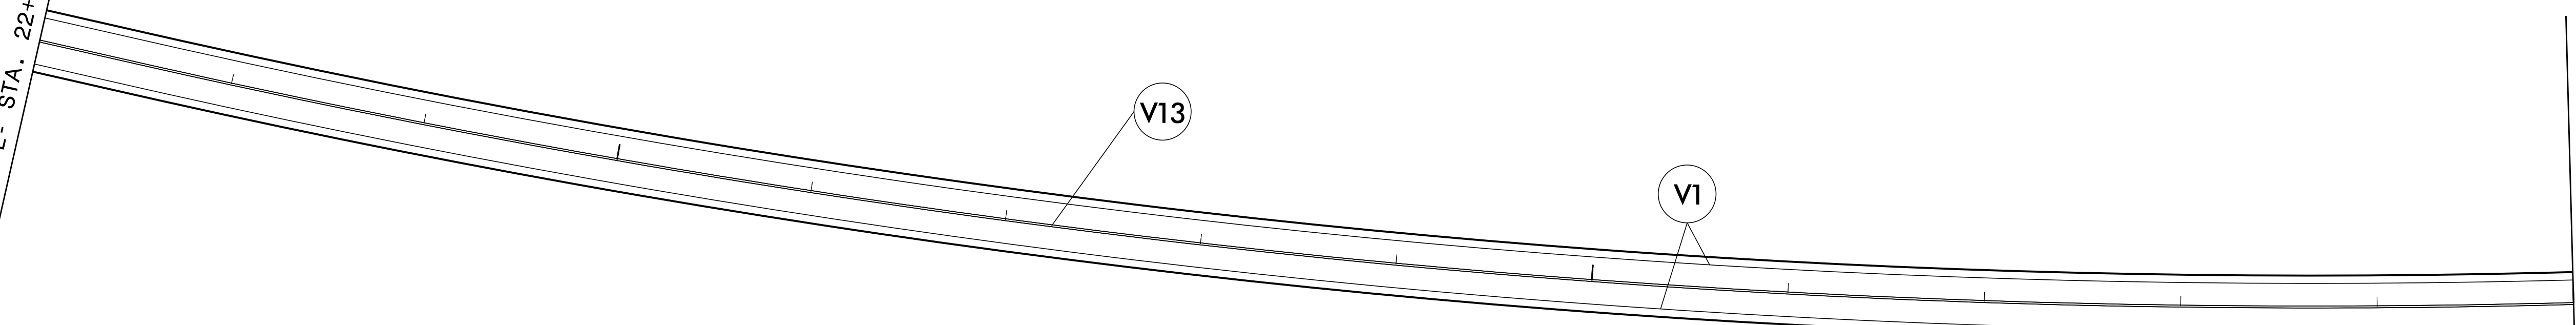



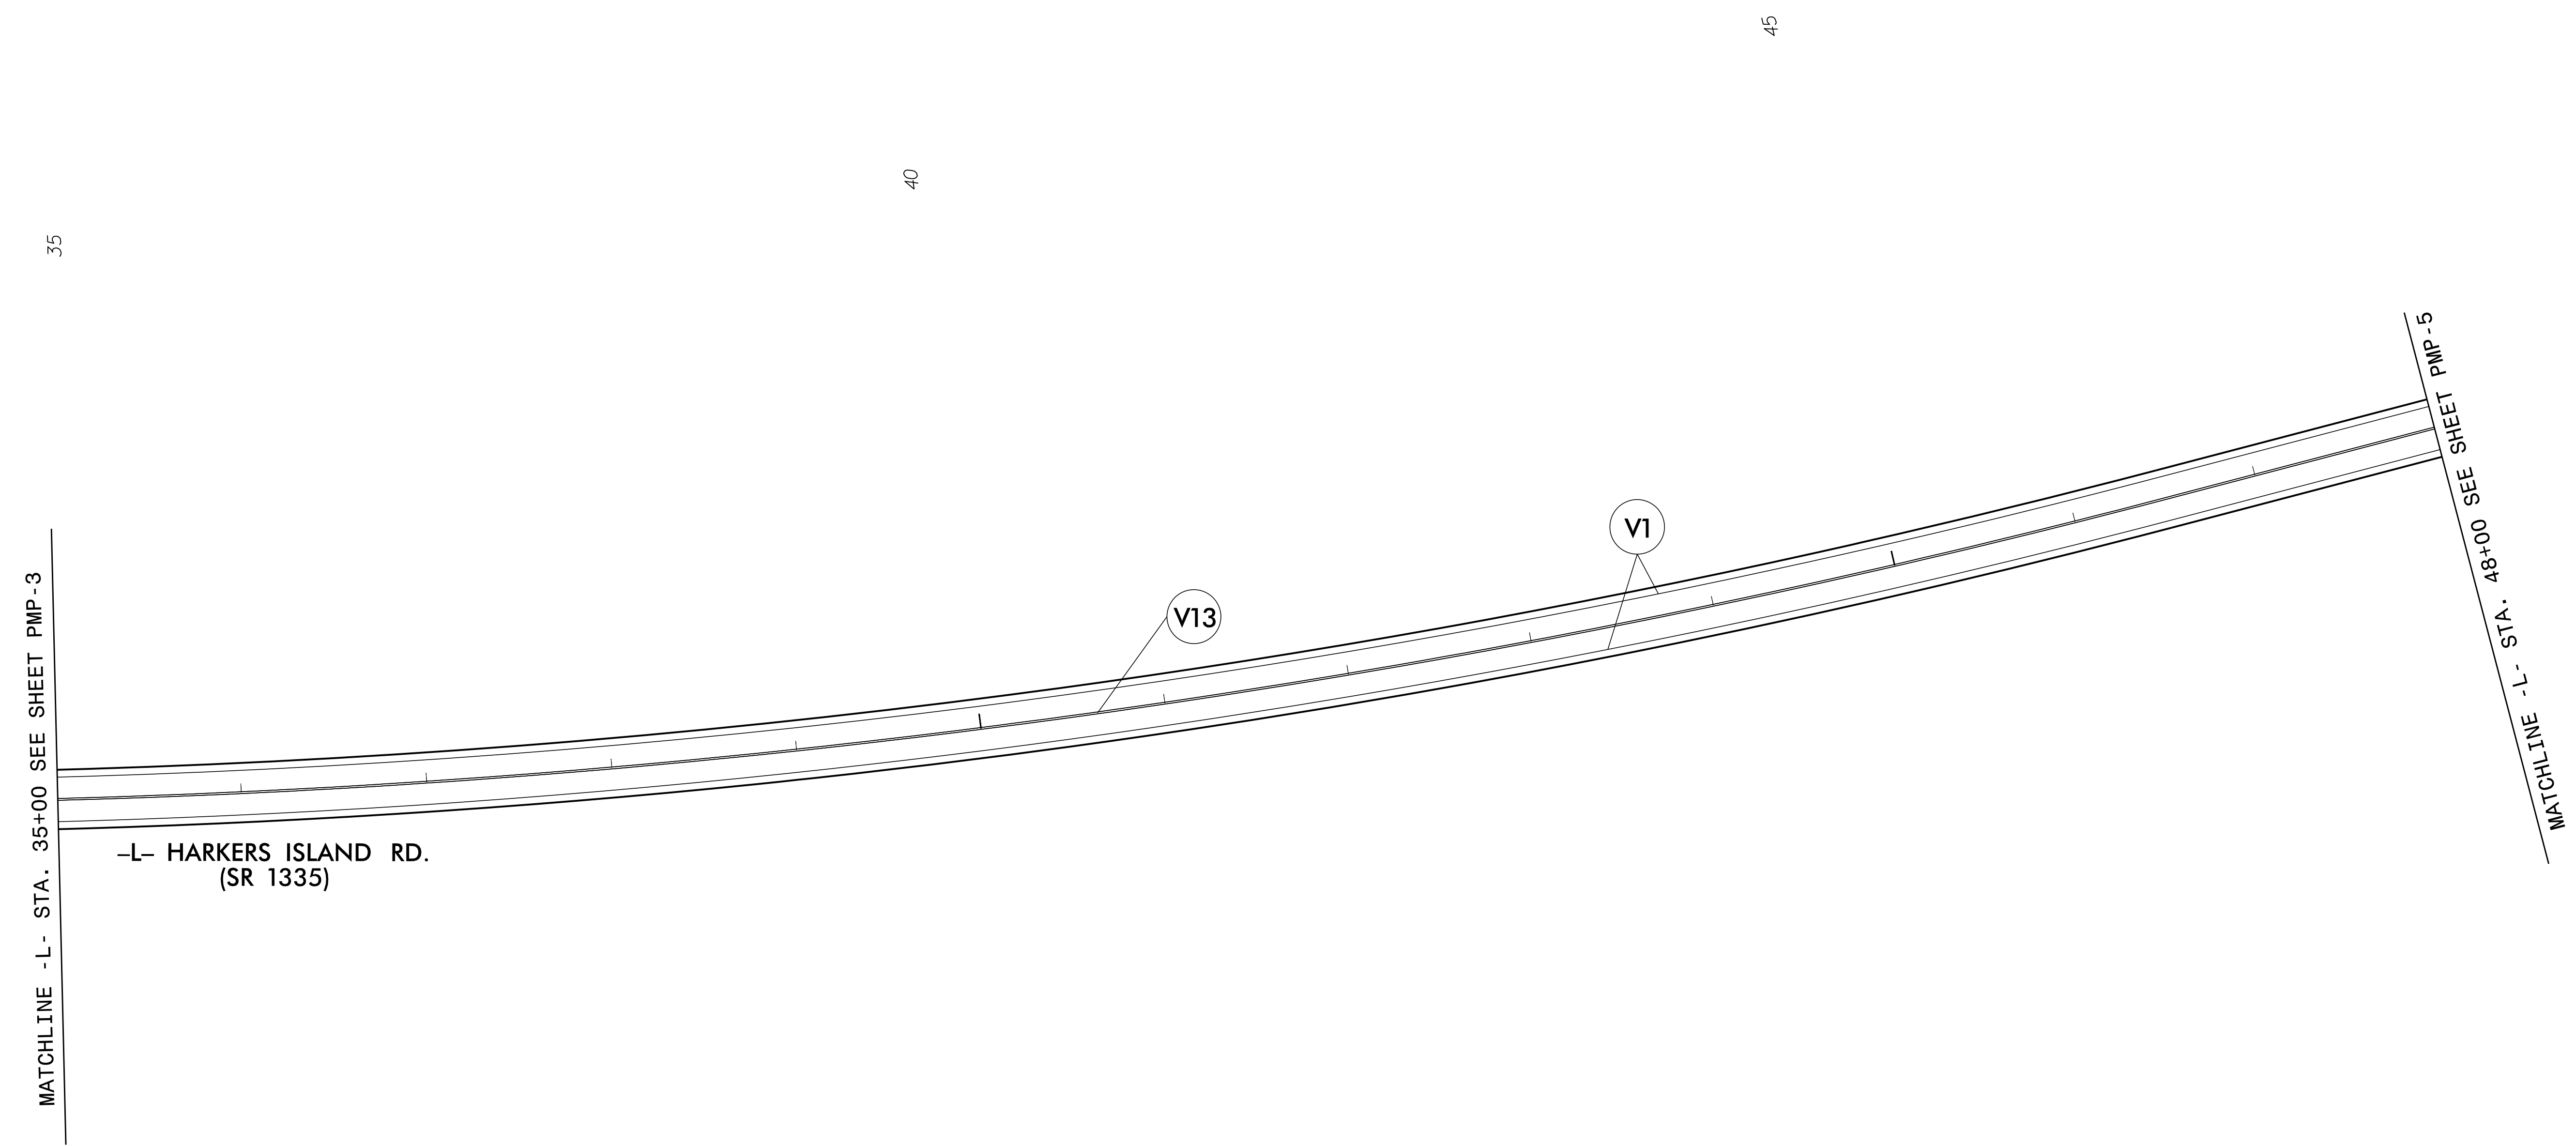
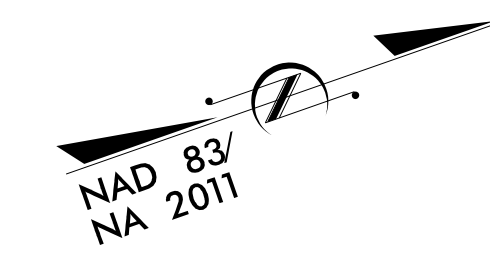
-L- HARKERS ISLAND RD.
(SR 1335)

MATCHLINE -L- STA. 35+00 SEE SHEET PMP-4



PAVEMENT MARKING DETAIL

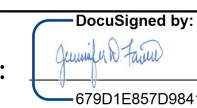TIP NO. B-4863	SHEET NO. PMP-4
APPROVED:  DATE: 4/8/2021	
SEAL 	
DOCUMENT NOT CONSIDERED FINAL UNLESS ALL SIGNATURES COMPLETED	





MATCHLINE - L - STA. 35+00 SEE SHEET PMP-3



-L- HARKERS ISLAND RD.
(SR 1335)

MATCHLINE - L - STA. 48+00 SEE SHEET PMP-5



PAVEMENT MARKING DETAIL

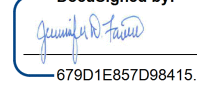TIP NO. B - 4863	SHEET NO. PMP - 5
APPROVED:  DocuSigned by: 478D1E857D88415...	
DATE: 4/8/2021	
SEAL 	
DOCUMENT NOT CONSIDERED FINAL UNLESS ALL SIGNATURES COMPLETED	

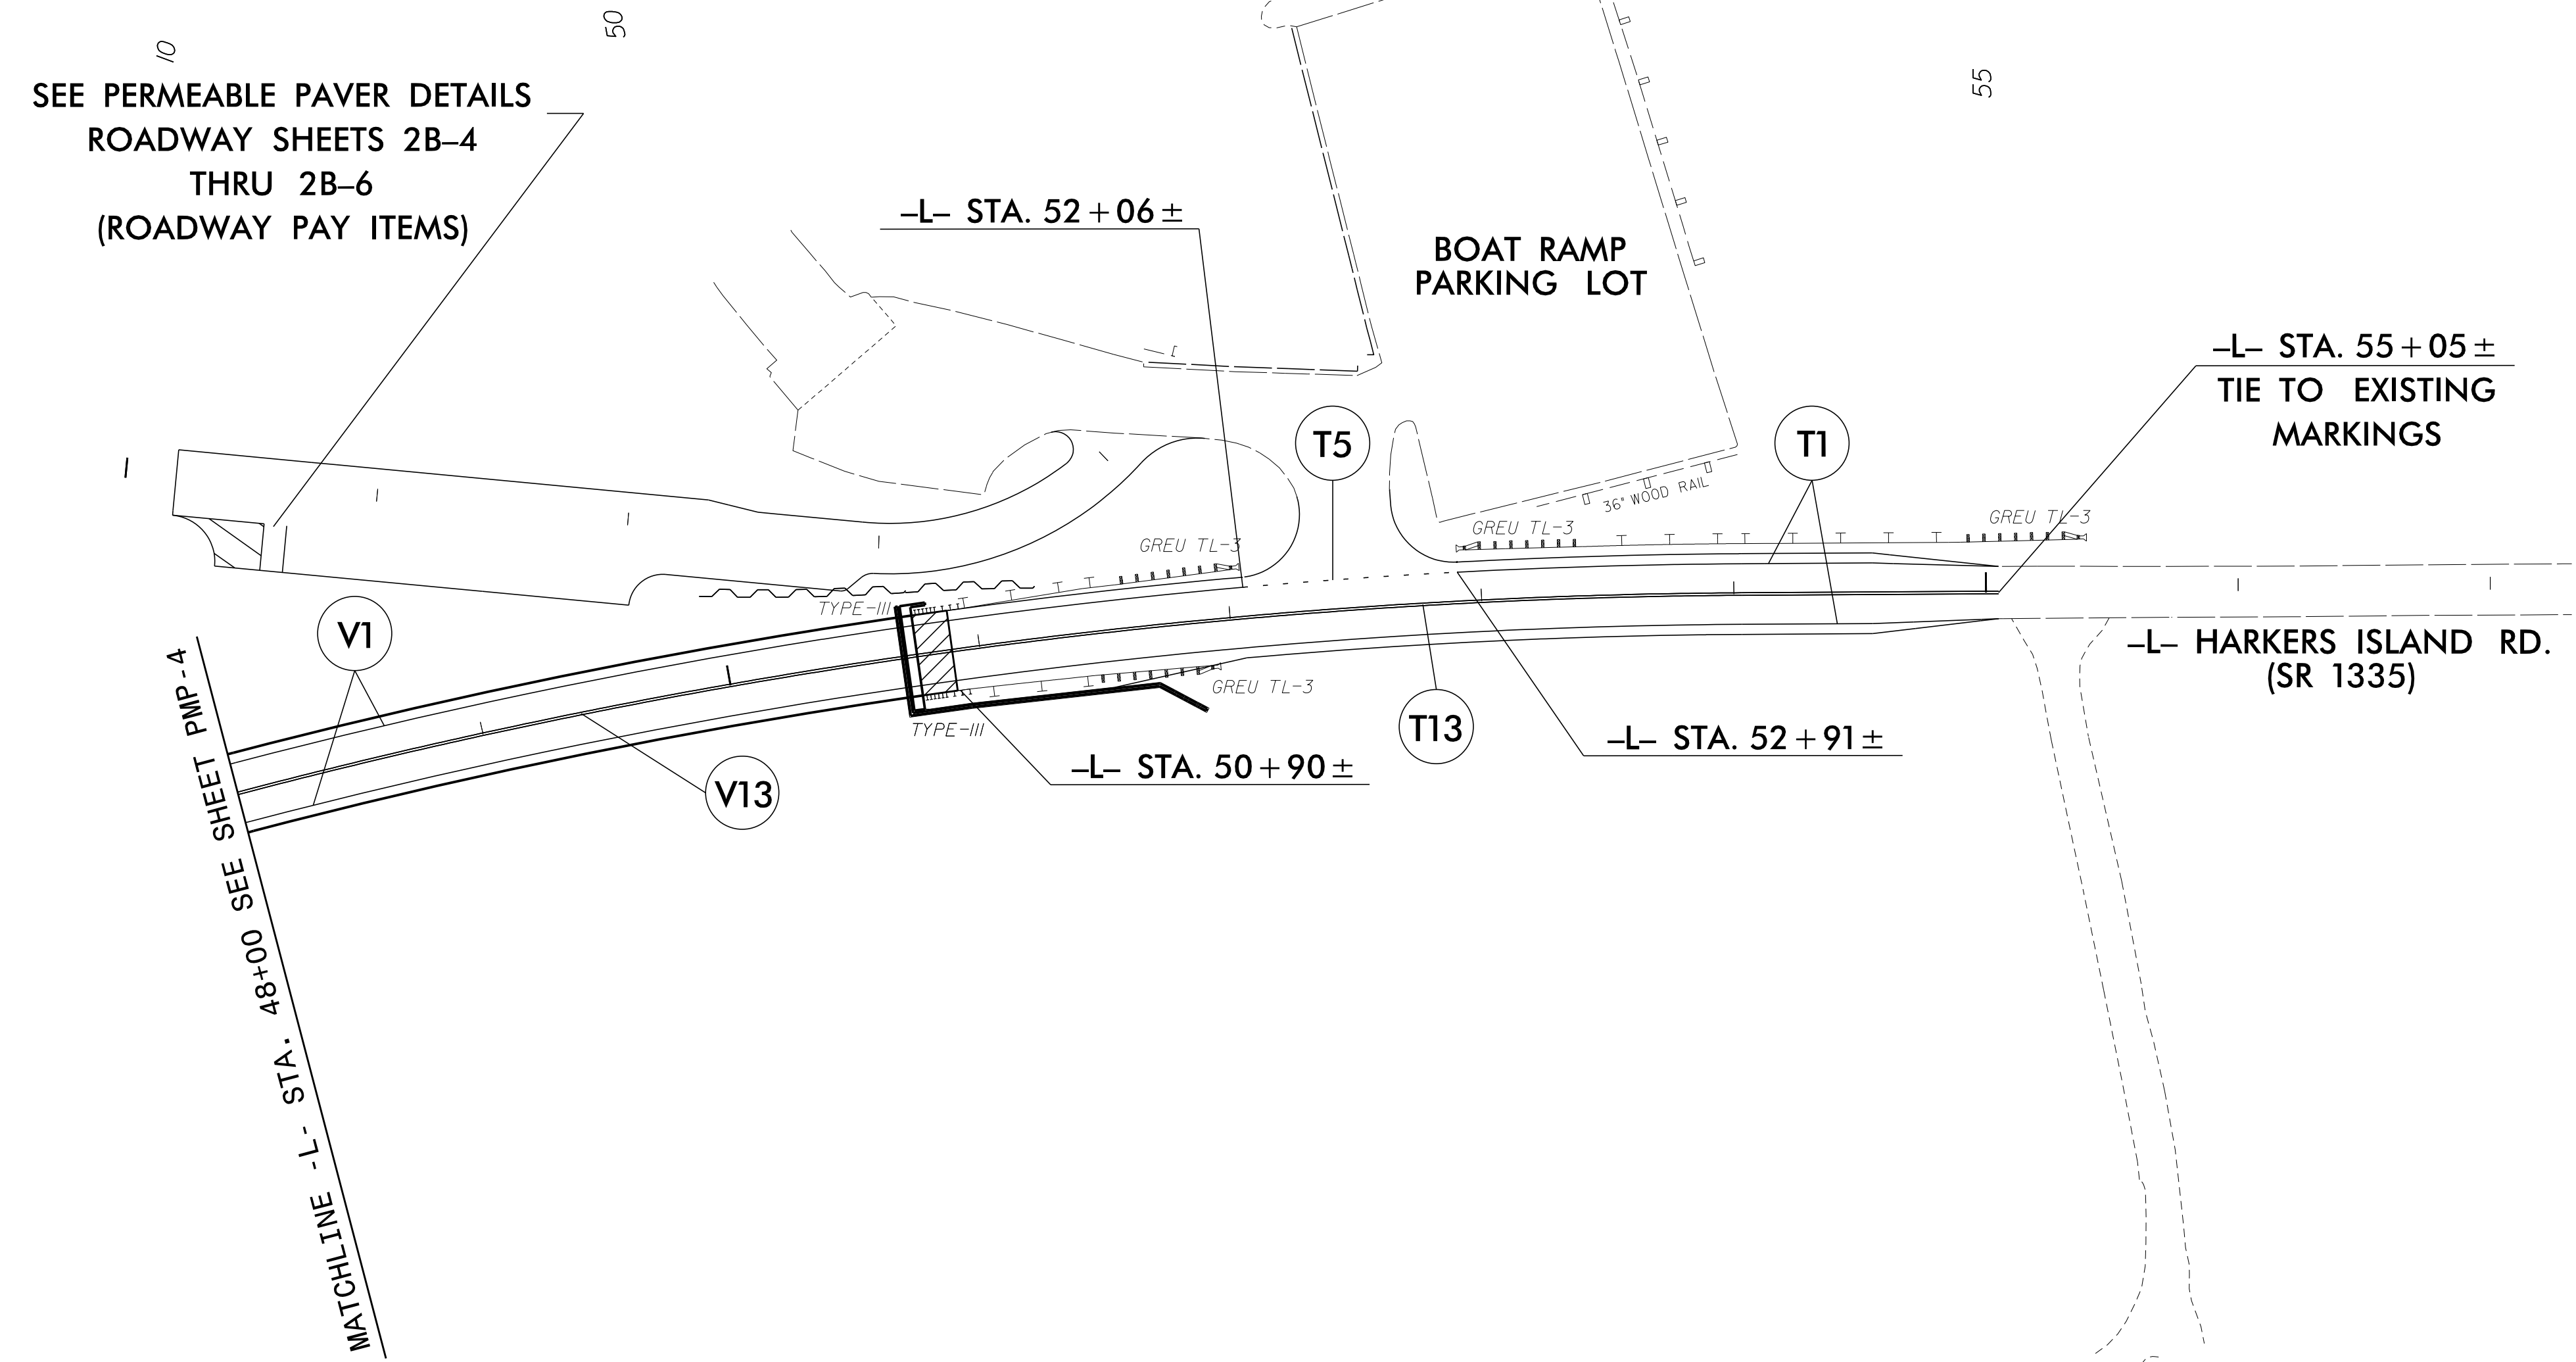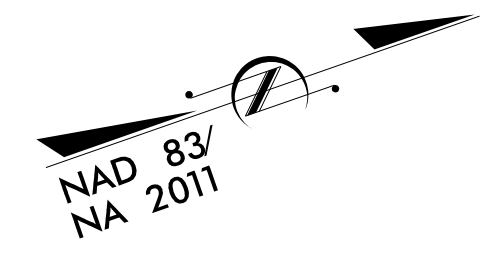

SEE PERMEABLE PAVER DETAILS
ROADWAY SHEETS 2B-4
THRU 2B-6
(ROADWAY PAY ITEMS)

MATCHLINE - L- STA. 48+00 SEE SHEET PMP - 4



PAVEMENT MARKING DETAIL