


09/08/19

TIP PROJECT: B-4863

STATE OF NORTH CAROLINA DIVISION OF HIGHWAYS

T.I.P. NO.	SHEET NO.
B-4863	UO-1




NOTE:
ALL UTILITY WORK SHOWN ON THIS SHEET WILL BE DONE BY OTHERS. NO PAYMENT WILL BE MADE TO THE CONTRACTOR FOR UTILITY WORK SHOWN ON THIS SHEET.

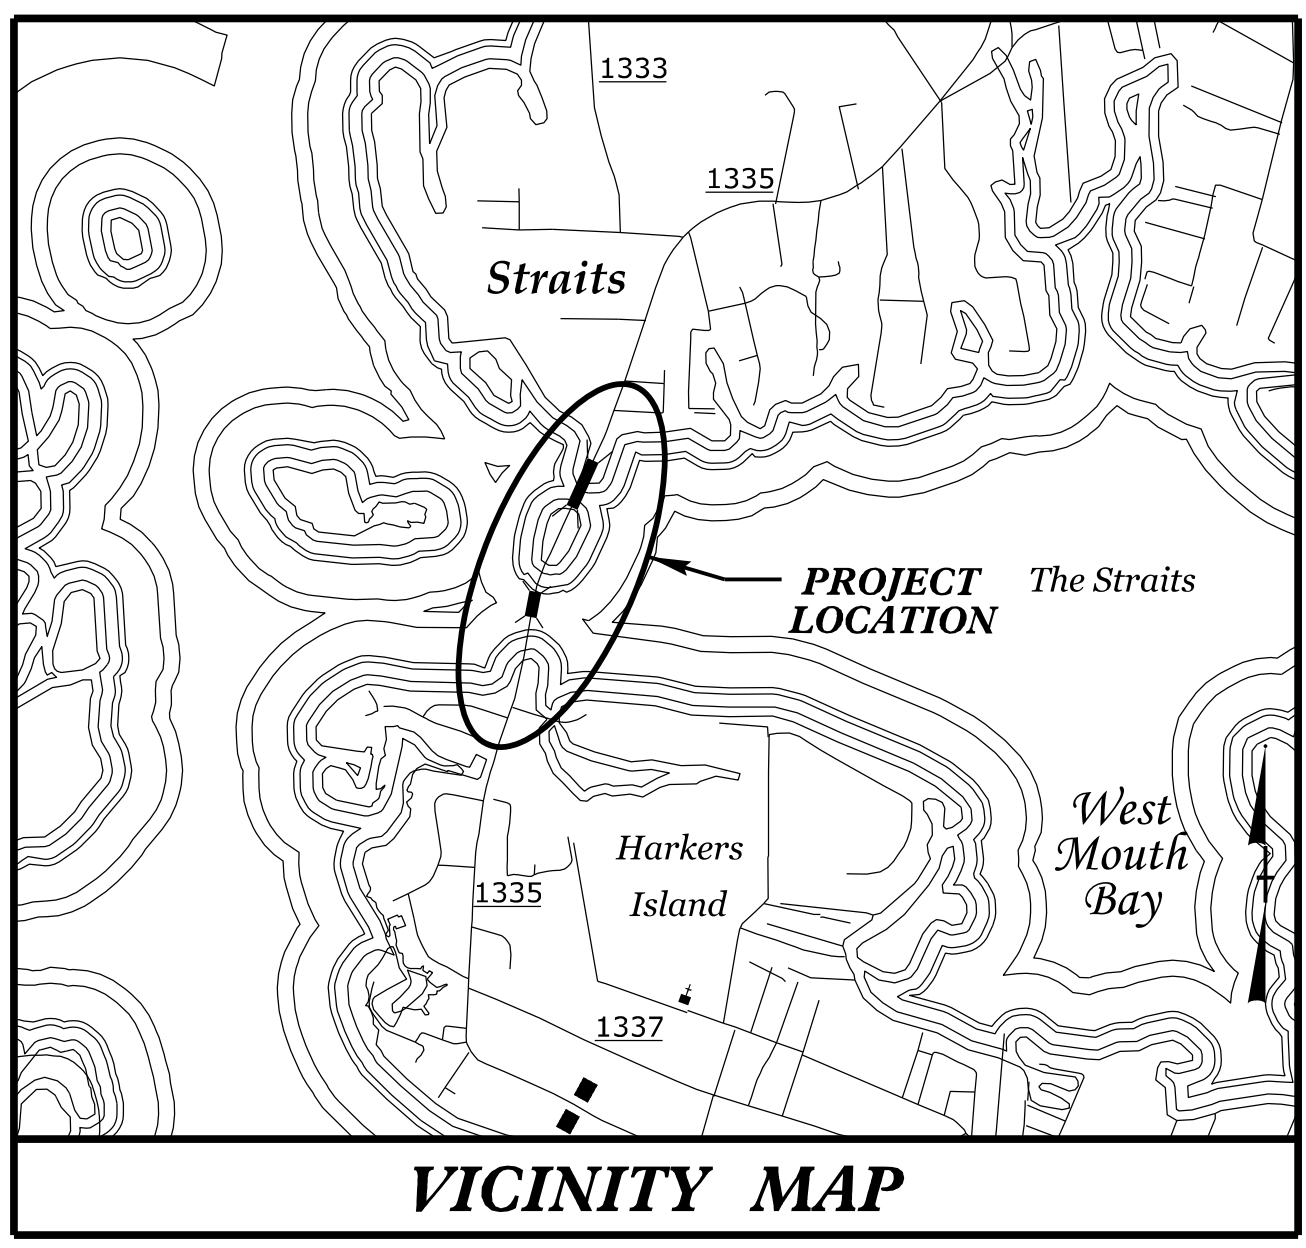

UTILITIES BY OTHERS PLANS CARTERET COUNTY

**LOCATION: REPLACEMENT OF BRIDGE NOS. 73 AND 96 CARRYING
SR 1335 (HARKERS ISLAND RD) OVER THE STRAITS**

TYPE OF WORK: POWER (TRANSMISSION) AND COMMUNICATIONS

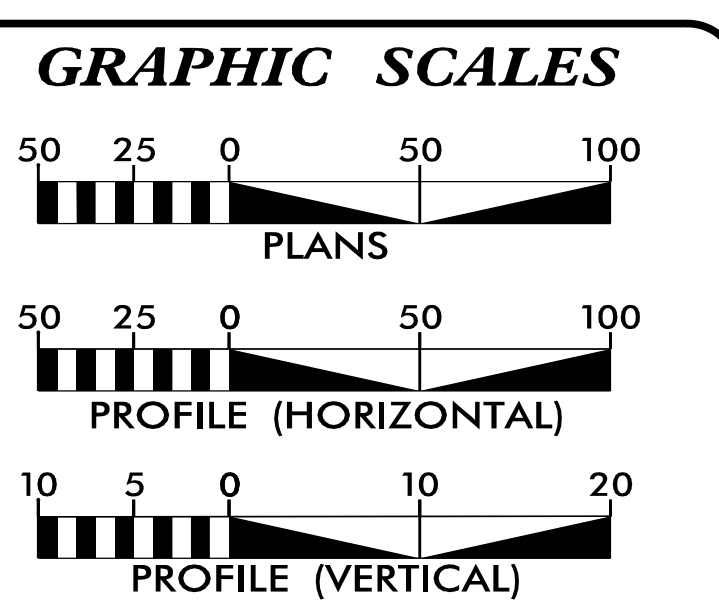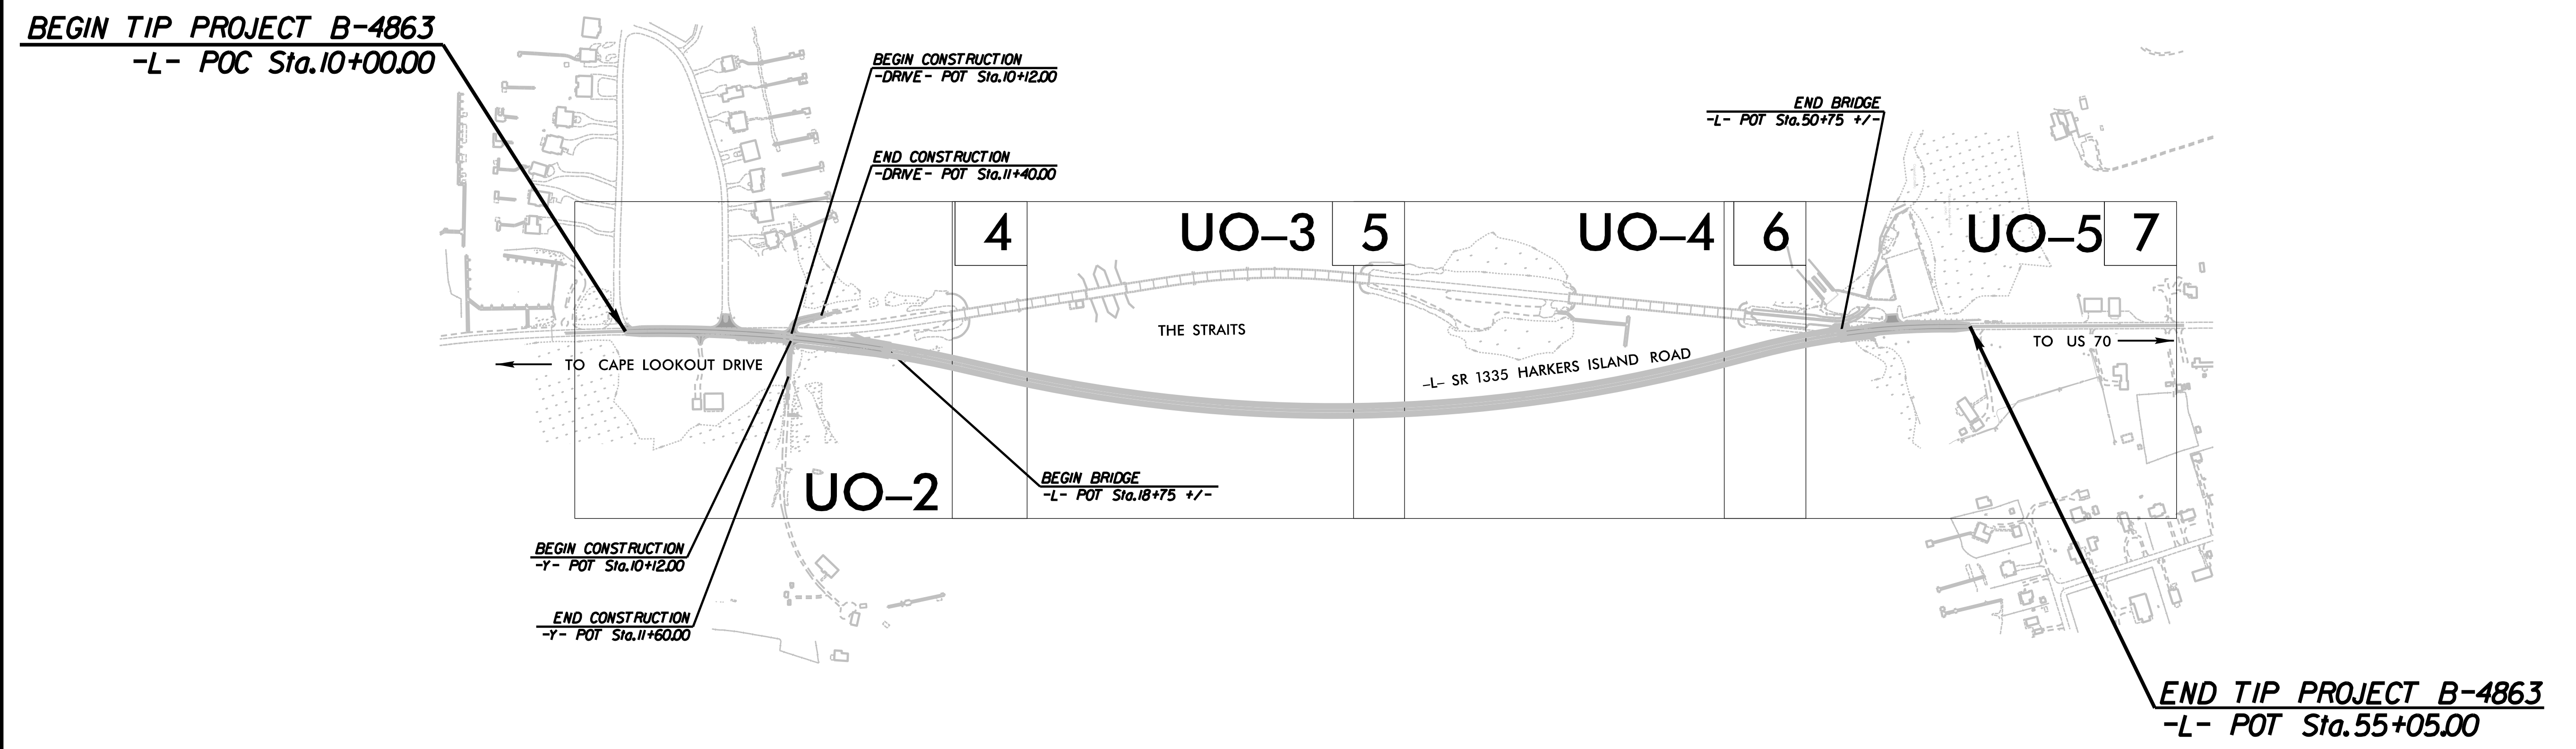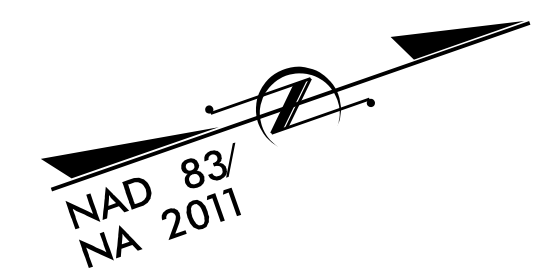

INDEX OF SHEETS

SHEET NO.:	DESCRIPTION:
UO-1	TITLE SHEET
UO-2 THRU UO-5	UBO PLAN SHEETS

UTILITY OWNERS WITH CONFLICTS

(A) POWER - CCEMC
 (B) COMMUNICATIONS - CENTURYLINK
 (C) COMMUNICATIONS - SPECTRUM
 (D) COMMUNICATIONS - CONTERRA BROADBAND

PREPARED IN THE OFFICE OF:

SO-DEEP | SAM NC™

SO-DEEP | SAM NC, Inc.
A SAM COMPANY
 2800-154 Sumner Boulevard, Raleigh, NC 27616 Tel 919-878-7466

Keith Garry UTILITY PROJECT MANAGER
 Freddie Bunn PROJECT UTILITY COORDINATOR


DIVISION OF HIGHWAYS
 DIVISION 02
 DIV ADDRESS
 105 PACTOLUS HWY (NC 33)
 PO BOX 1587
 GREENVILLE, NC 27835

Hon Yeung, PE DIVISION CONTACT #1
 David Kramer DIVISION CONTACT #2


\$\$\$ SYSTEM \$\$\$
\$\$\$ DOWN \$\$\$
\$\$\$ USERNAME \$\$\$

B.17/99

PROJECT REFERENCE NO.	SHEET NO.
B-4863	U0-2
THIS SHEET CORRESPONDS TO R0Y-4	
UTILITIES BY OTHERS	
NOTE: ALL UTILITY WORK SHOWN ON THIS SHEET WILL BE DONE BY OTHERS. NO PAYMENT WILL BE MADE TO THE CONTRACTOR FOR UTILITY WORK SHOWN ON THIS SHEET.	

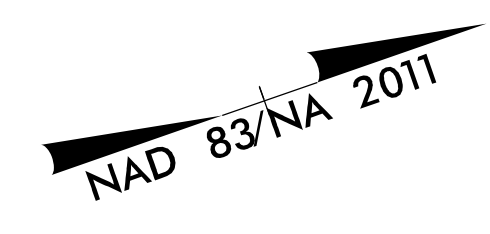

REVISIONS

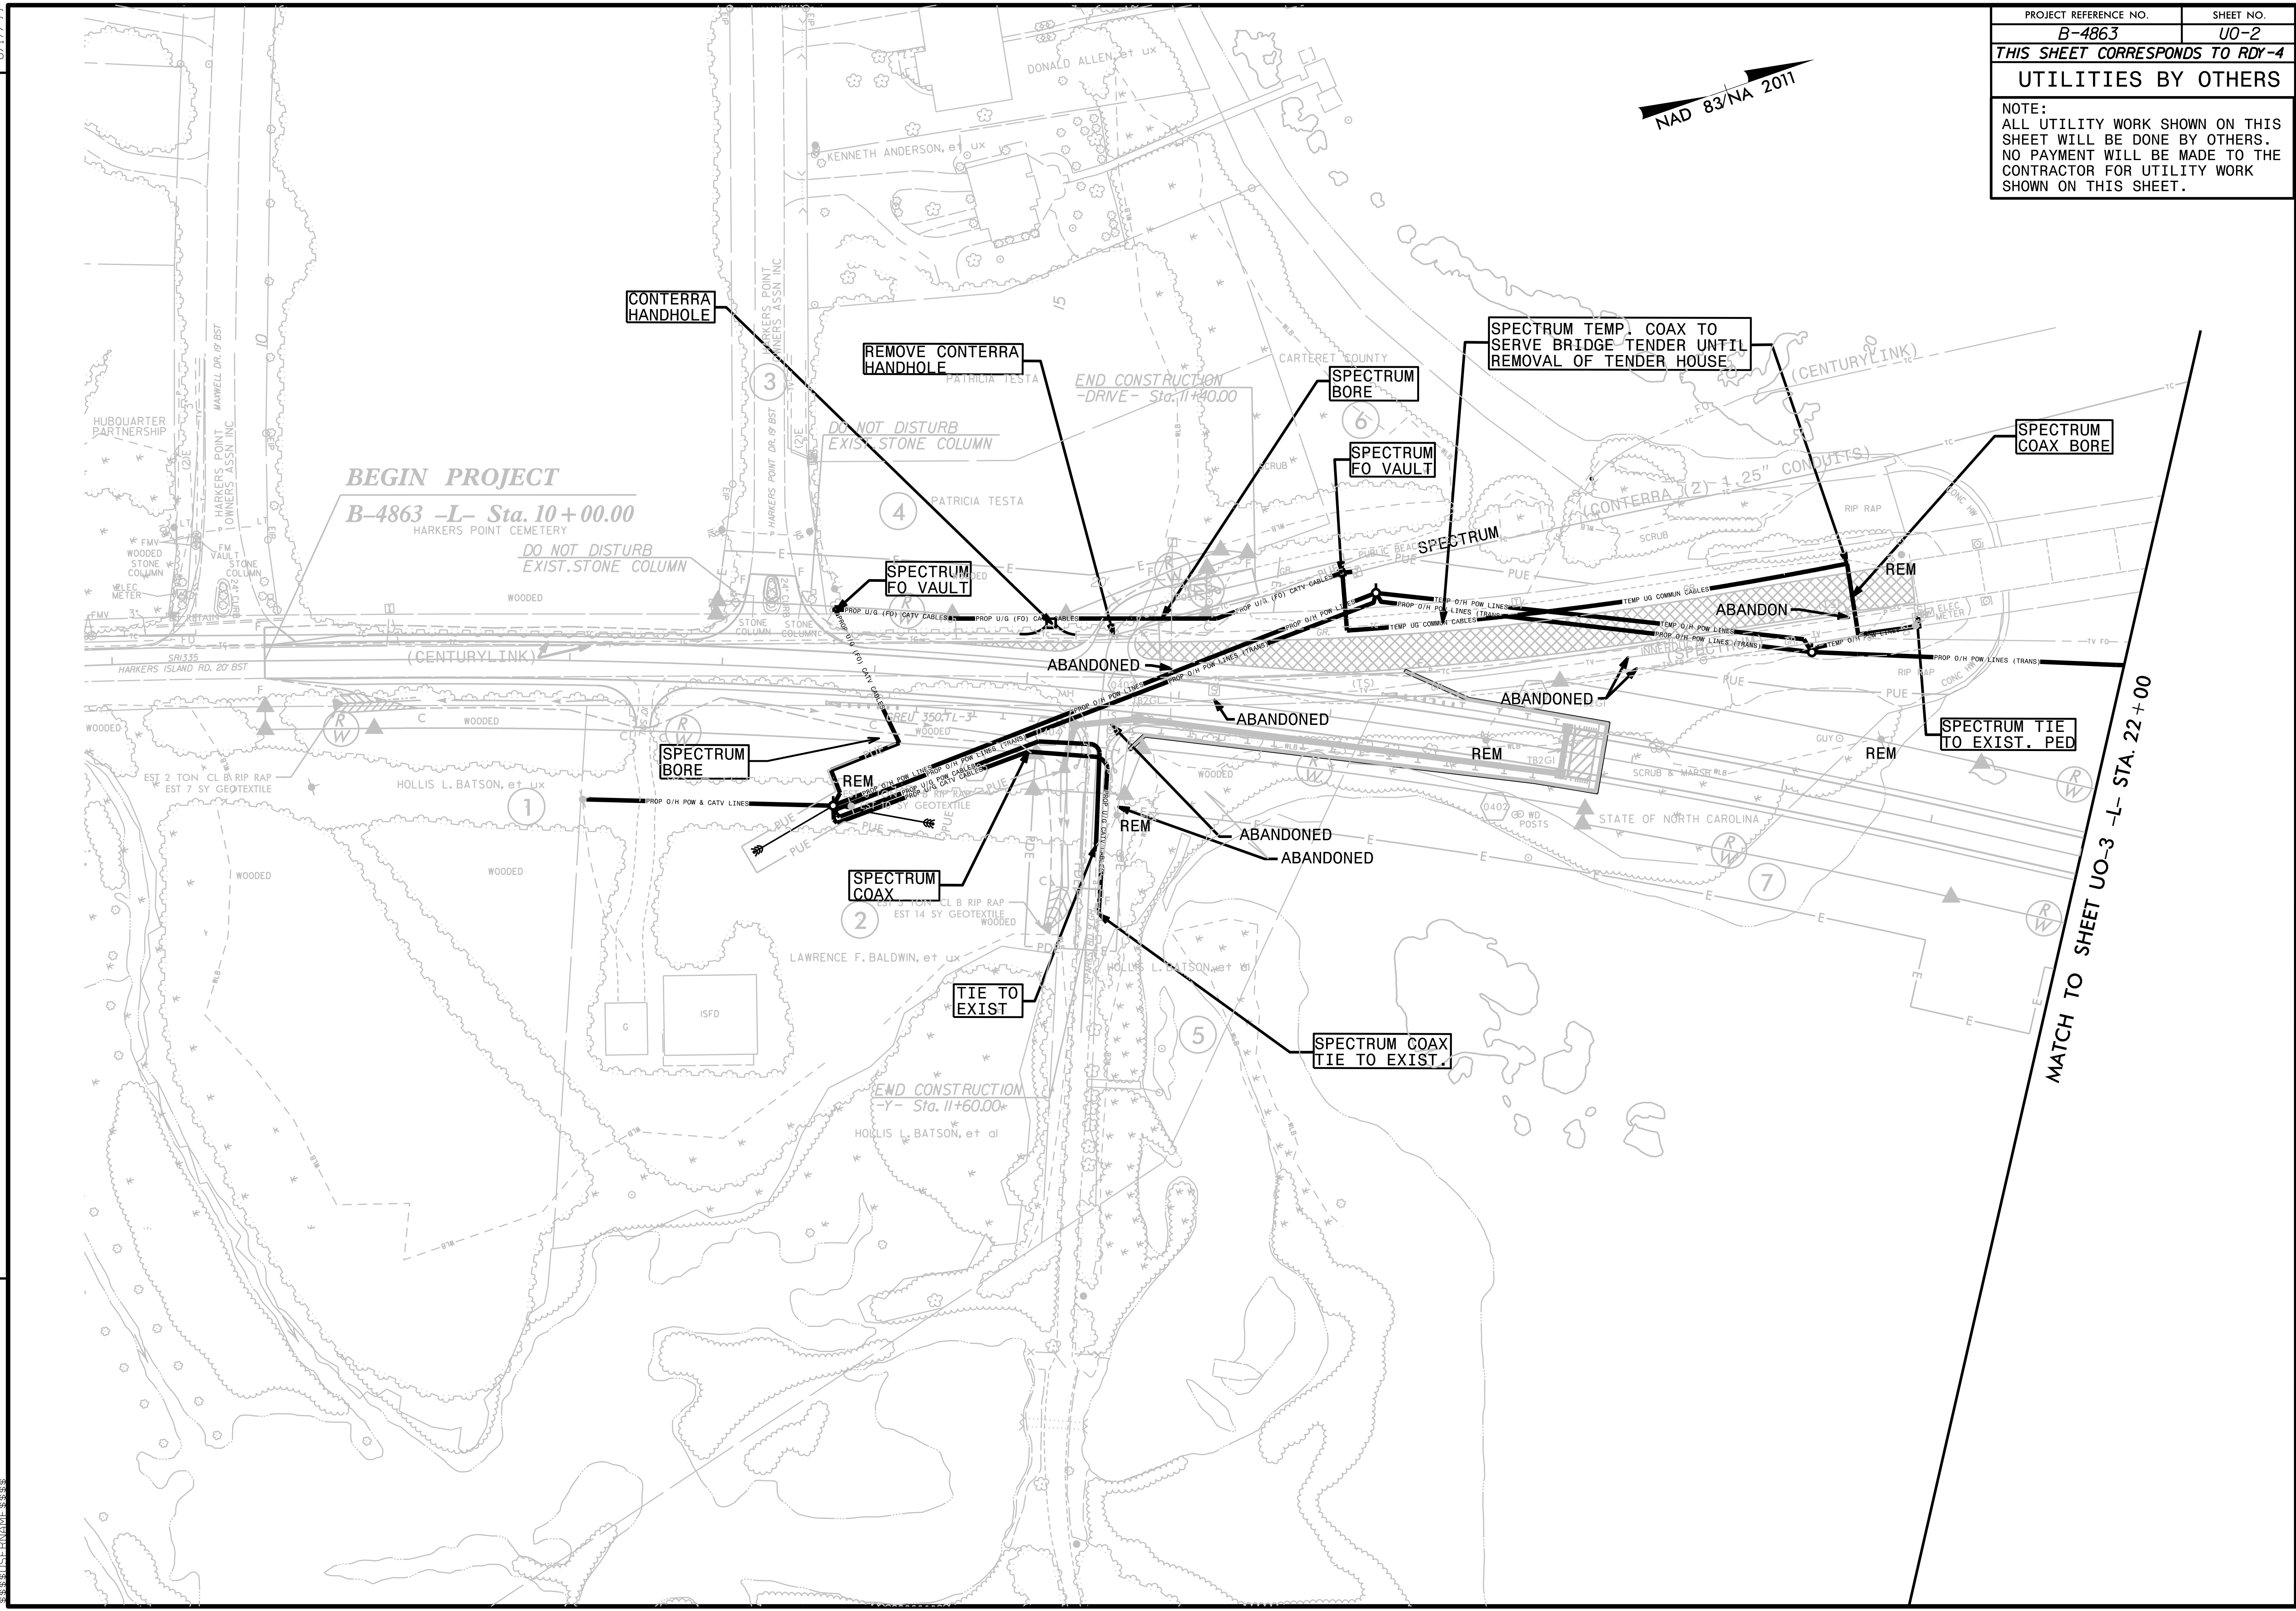

1
 2
