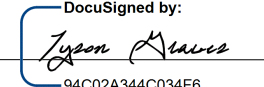
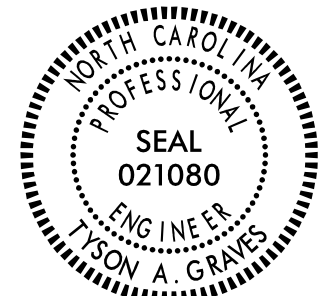


TIP NO. BR-0107	SHEET NO. PMP-1
APPROVED:  94C202A344C034F6	
DATE: 4-5-2021	
SEAL 	
DOCUMENT NOT CONSIDERED FINAL UNLESS ALL SIGNATURES COMPLETED	

**STATE OF NORTH CAROLINA
DEPARTMENT OF TRANSPORTATION**

**PAVEMENT MARKING PLAN
IREDELL COUNTY**

T.I.P.: BR-0107

INDEX

SHEET NO.	DESCRIPTION
PMP-1	PAVEMENT MARKING PLAN TITLE AND SCHEDULE SHEET
PMP-2	PAVEMENT MARKING DETAIL

GENERAL NOTES

THE FOLLOWING GENERAL NOTES APPLY AT ALL TIMES FOR THE DURATION OF THE CONSTRUCTION PROJECT, EXCEPT WHEN OTHERWISE NOTED IN THE PLAN, OR DIRECTED BY THE ENGINEER.

A) INSTALL PAVEMENT MARKINGS AND PAVEMENT MARKERS ON THE FINAL SURFACE AS FOLLOWS:

ROAD NAME	MARKING	MARKER
SR1577	THERMOPLASTIC	SNOWPLOWABLE

B) TIE PROPOSED PAVEMENT MARKING LINES TO EXISTING PAVEMENT MARKING LINES.

C) REMOVE/REPLACE ANY CONFLICTING/DAMAGED PAVEMENT MARKINGS AND MARKERS.

D) PASSING ZONES WILL BE DETERMINED IN THE FIELD AND MUST BE APPROVED BY THE ENGINEER.

ROADWAY STANDARD DRAWING

THE FOLLOWING ROADWAY STANDARDS AS APPEAR IN "ROADWAY STANDARD DRAWINGS" - PROJECT SERVICES UNIT - N.C. DEPARTMENT OF TRANSPORTATION - RALEIGH, N.C., DATED JANUARY 2018 ARE APPLICABLE TO THIS PROJECT AND BY REFERENCE HEREBY ARE CONSIDERED A PART OF THESE PLANS:

STD. NO.	TITLE
1205.01	PAVEMENT MARKINGS - LINE TYPES AND OFFSETS
1205.02	PAVEMENT MARKINGS - TWO-LANE AND MULTILANE ROADWAYS
1205.12	PAVEMENT MARKINGS - BRIDGES
1250.01	RAISED PAVEMENT MARKERS - INSTALLATION SPACING
1253.01	RAISED PAVEMENT MARKERS - SNOWPLOWABLE
1261.01	GUARDRAIL AND BARRIER DELINEATORS - INSTALLATION SPACING
1261.02	GUARDRAIL AND BARRIER DELINEATORS - TYPES AND MOUNTING
1262.01	GUARDRAIL END DELINEATION


PAVEMENT MARKING SCHEDULE

	THERMOPLASTIC(4", 90 MILS)
T1	WHITE EDGELINE
T13	YELLOW DOUBLE CENTER MARKERS
	SNOWPLOWABLE RAISED PAVEMENT MARKERS
ME	YELLOW & YELLOW

PLAN SUBMITTED TO:

Kelvin Jordan

John Robert Navarrete

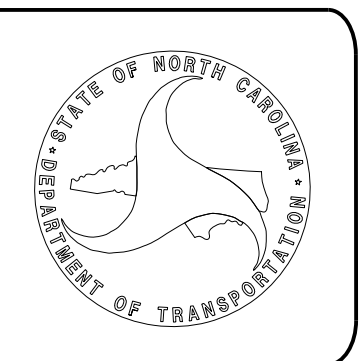

PLAN PREPARED BY: ms consultants, inc.

Tyson A. Graves, PE Project Engineer

Payton L. Nelson Project Design Engineer



ms consultants, inc.
5444 Wake Park Blvd.
Suite 160
Raleigh, NC 27607
NC License Number : C-3239

04/06/2018 08:33:39-03 BR-0107 NCDOT IREDELL 131 OVER UT SNOW CREEK\Traffic\Signing\CADD\Signing Layout Plans\BR-0107.pml.ttle.dgn User:tygraves



CONTRACT:

BEGIN TIP PROJECT BR-0107
-L- POT STA. 15+50.00

END TIP PROJECT BR-0107
-L- POC STA. 20+35.00


STA. 20+35+/-
TIE TO EXISTING

STA. 15+50+/-
TIE TO EXISTING

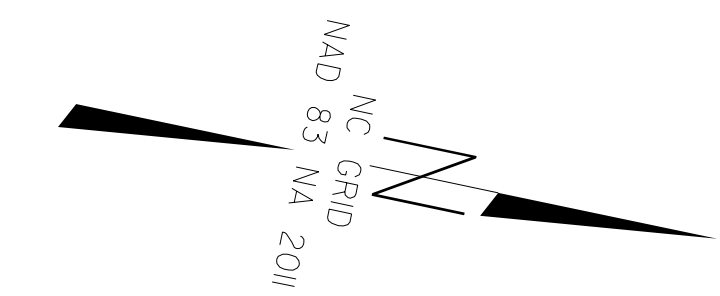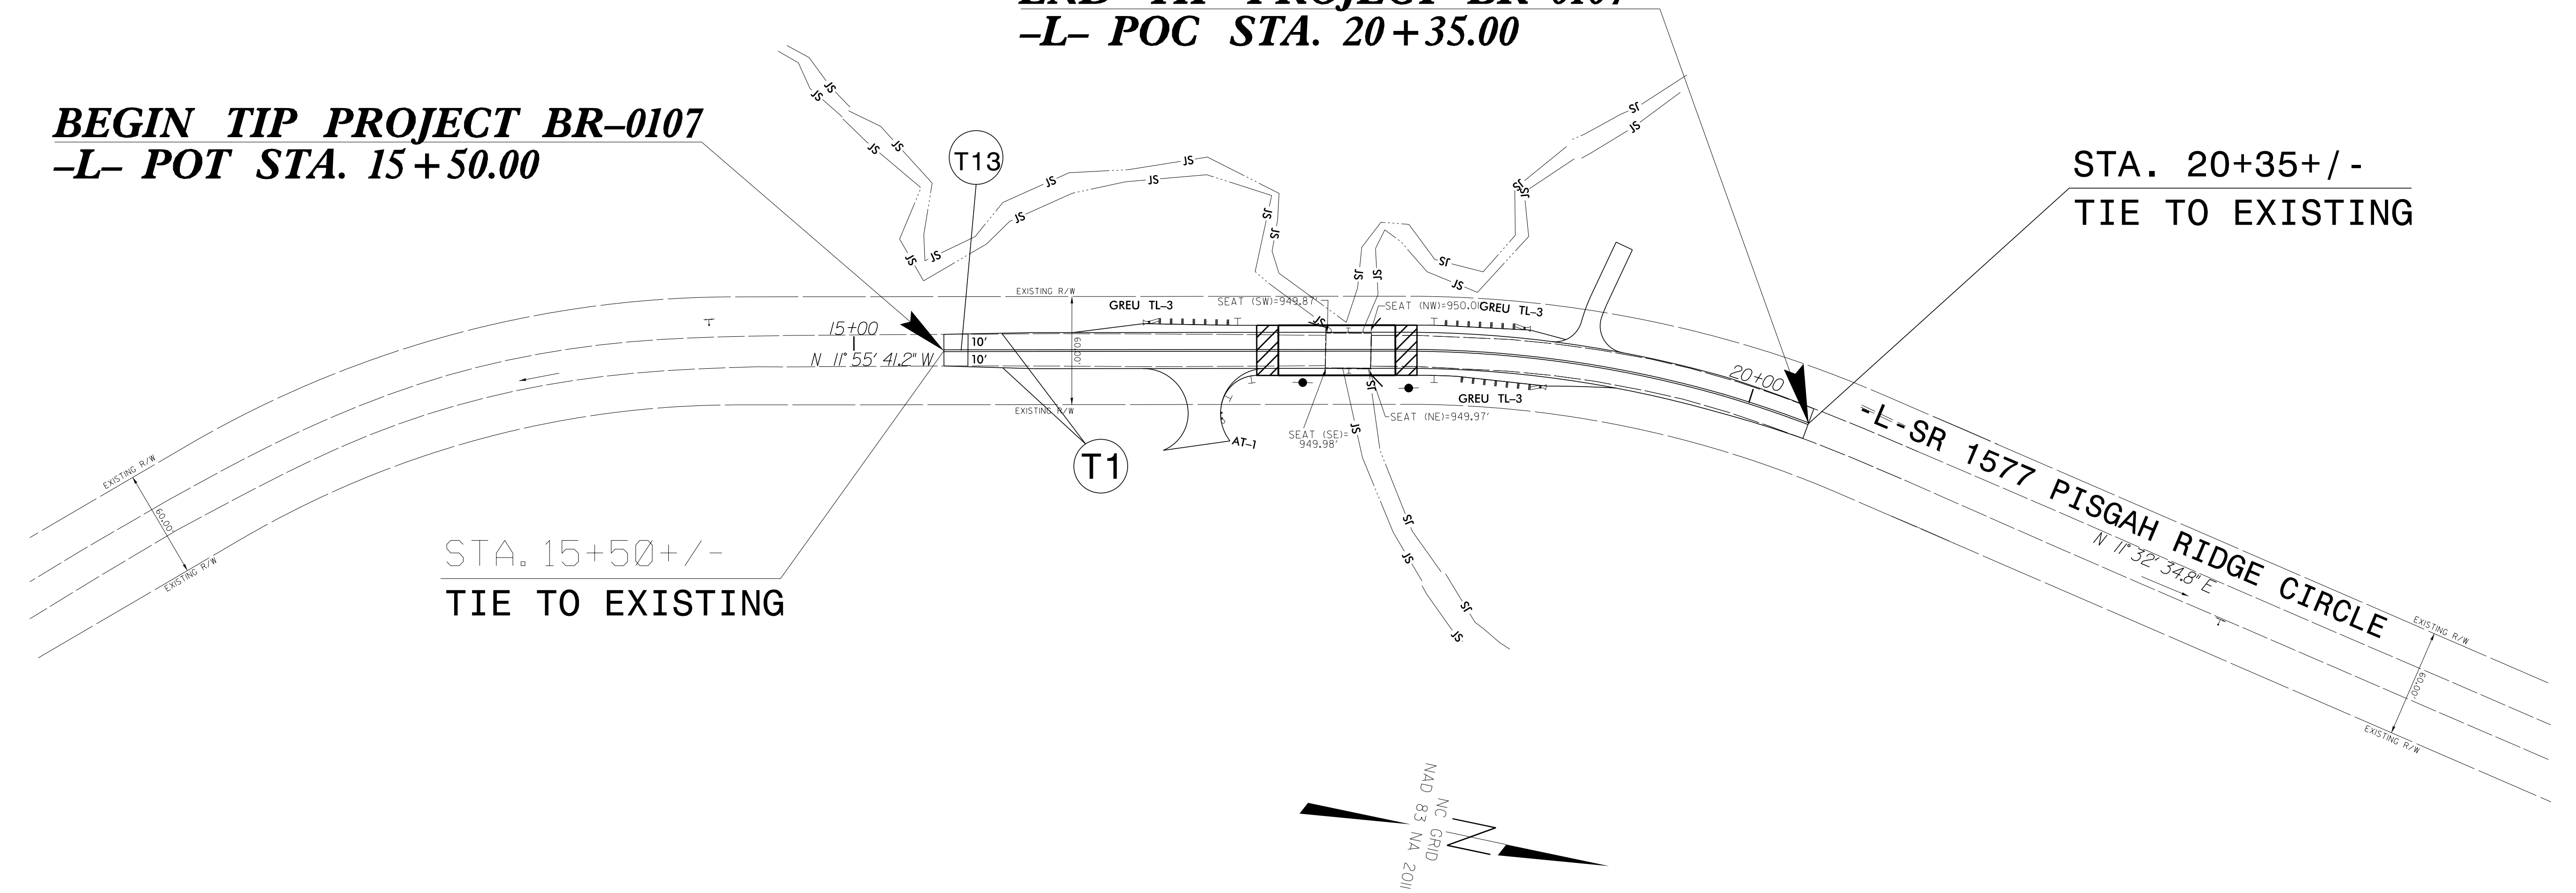

04/06/21
 N:\D0160\08339-03 BR-0107 NCDOT IREDELL I310VER UT SNOW CREEK\Traffic\Signing\CADD\Signing Layout\ Plans\BR-0107.pm_02.dgn
 User: tgraves



ms consultants, inc.
 5444 Wake Park Blvd.
 Suite 160
 Raleigh, NC 27607
 NC License Number : C-3239

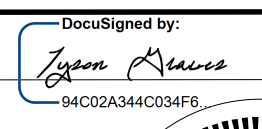
APPROVED: 
DocuSigned by: Tim Kline 94C02A344C034F6

DATE: 4-5-2021

SEAL

DOCUMENT NOT CONSIDERED FINAL UNLESS ALL SIGNATURES COMPLETED

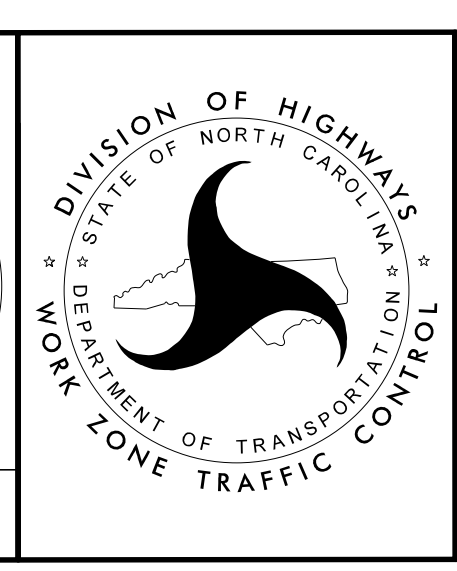

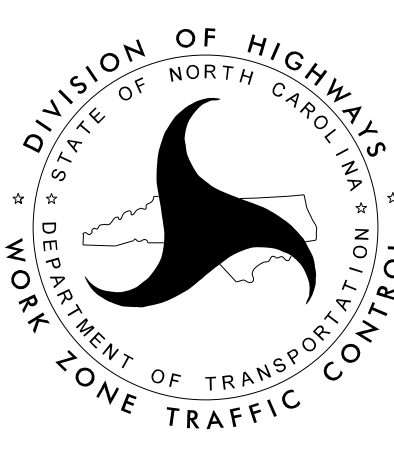
FINAL PAVEMENT MARKINGS