


09.08/99

TIP PROJECT: BR-0107

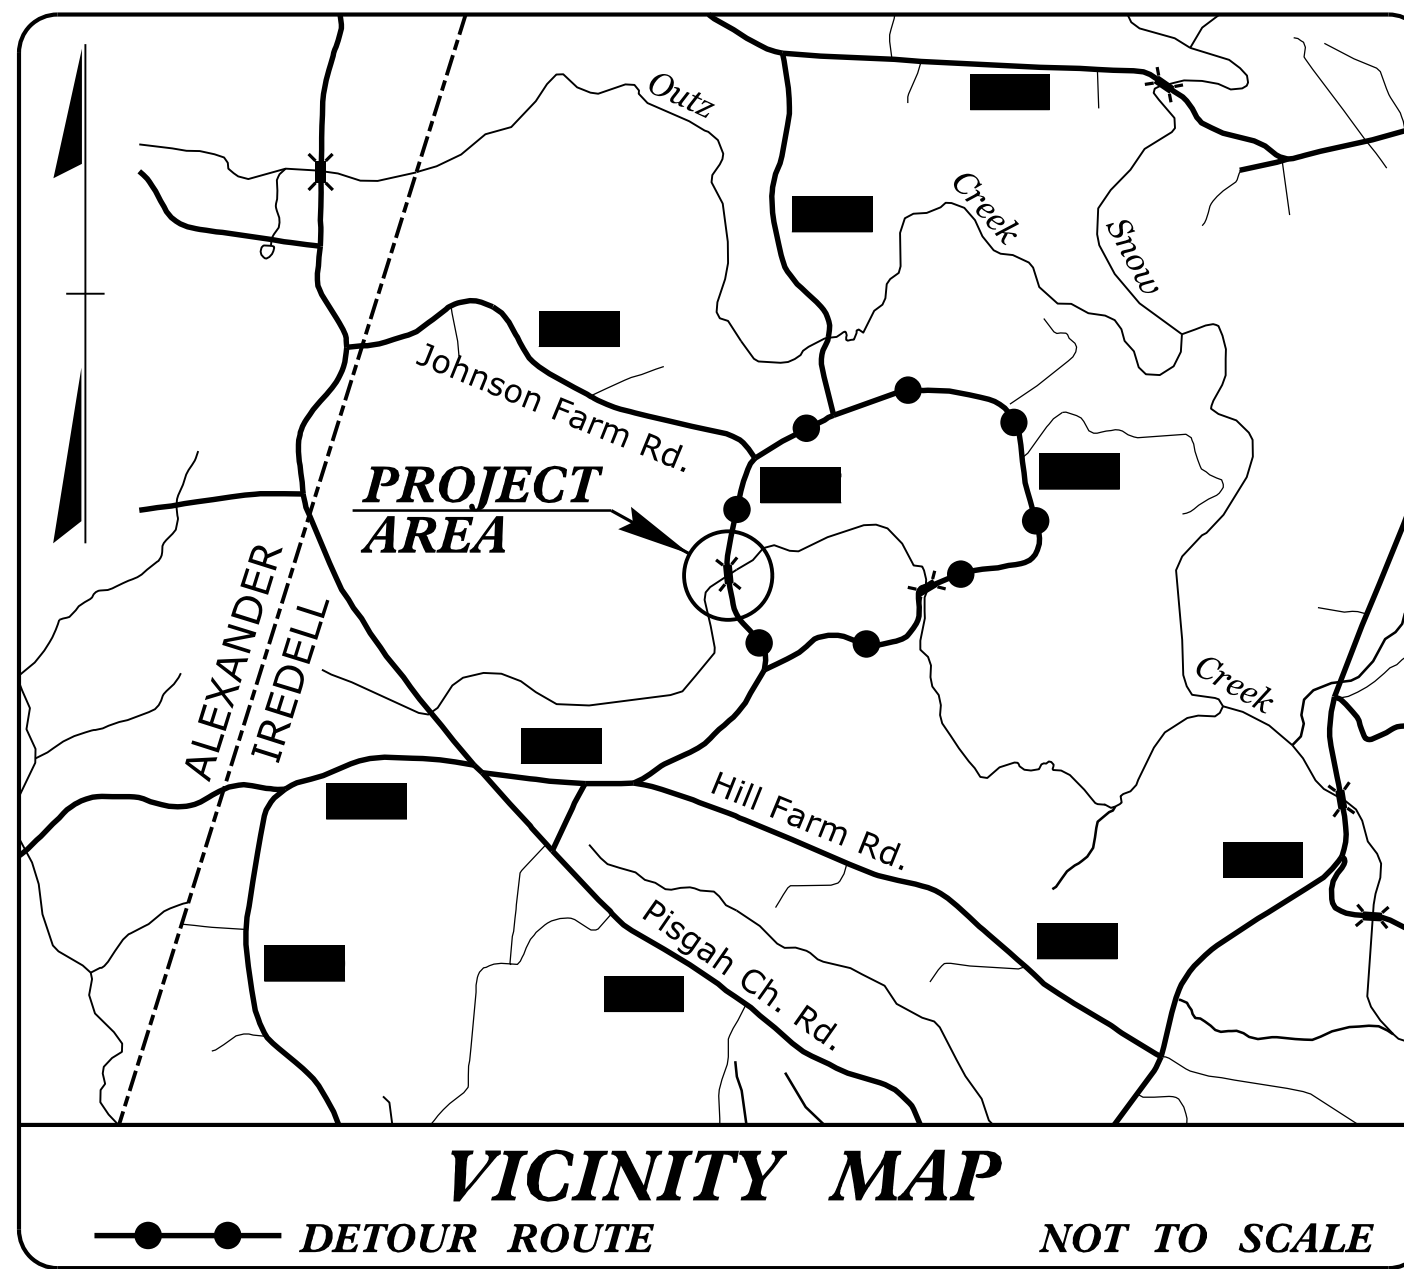



STATE OF NORTH CAROLINA
DIVISION OF HIGHWAYS

**UTILITIES BY OTHERS PLANS
IREDELL COUNTY**


**LOCATION: REPLACE BRIDGE NO. 131 ON SR 1577
(PISGAH RIDGE CIRCLE) OVER UT TO SNOW CREEK**
TYPE OF WORK: RELOCATION OF BURIED & AERIAL TELEPHONE LINES

T.I.P. NO.	SHEET NO.
BR-0107	UO-1

NOTE:
ALL UTILITY WORK SHOWN ON THIS SHEET WILL BE DONE BY OTHERS. NO PAYMENT WILL BE MADE TO THE CONTRACTOR FOR UTILITY WORK SHOWN ON THIS SHEET.

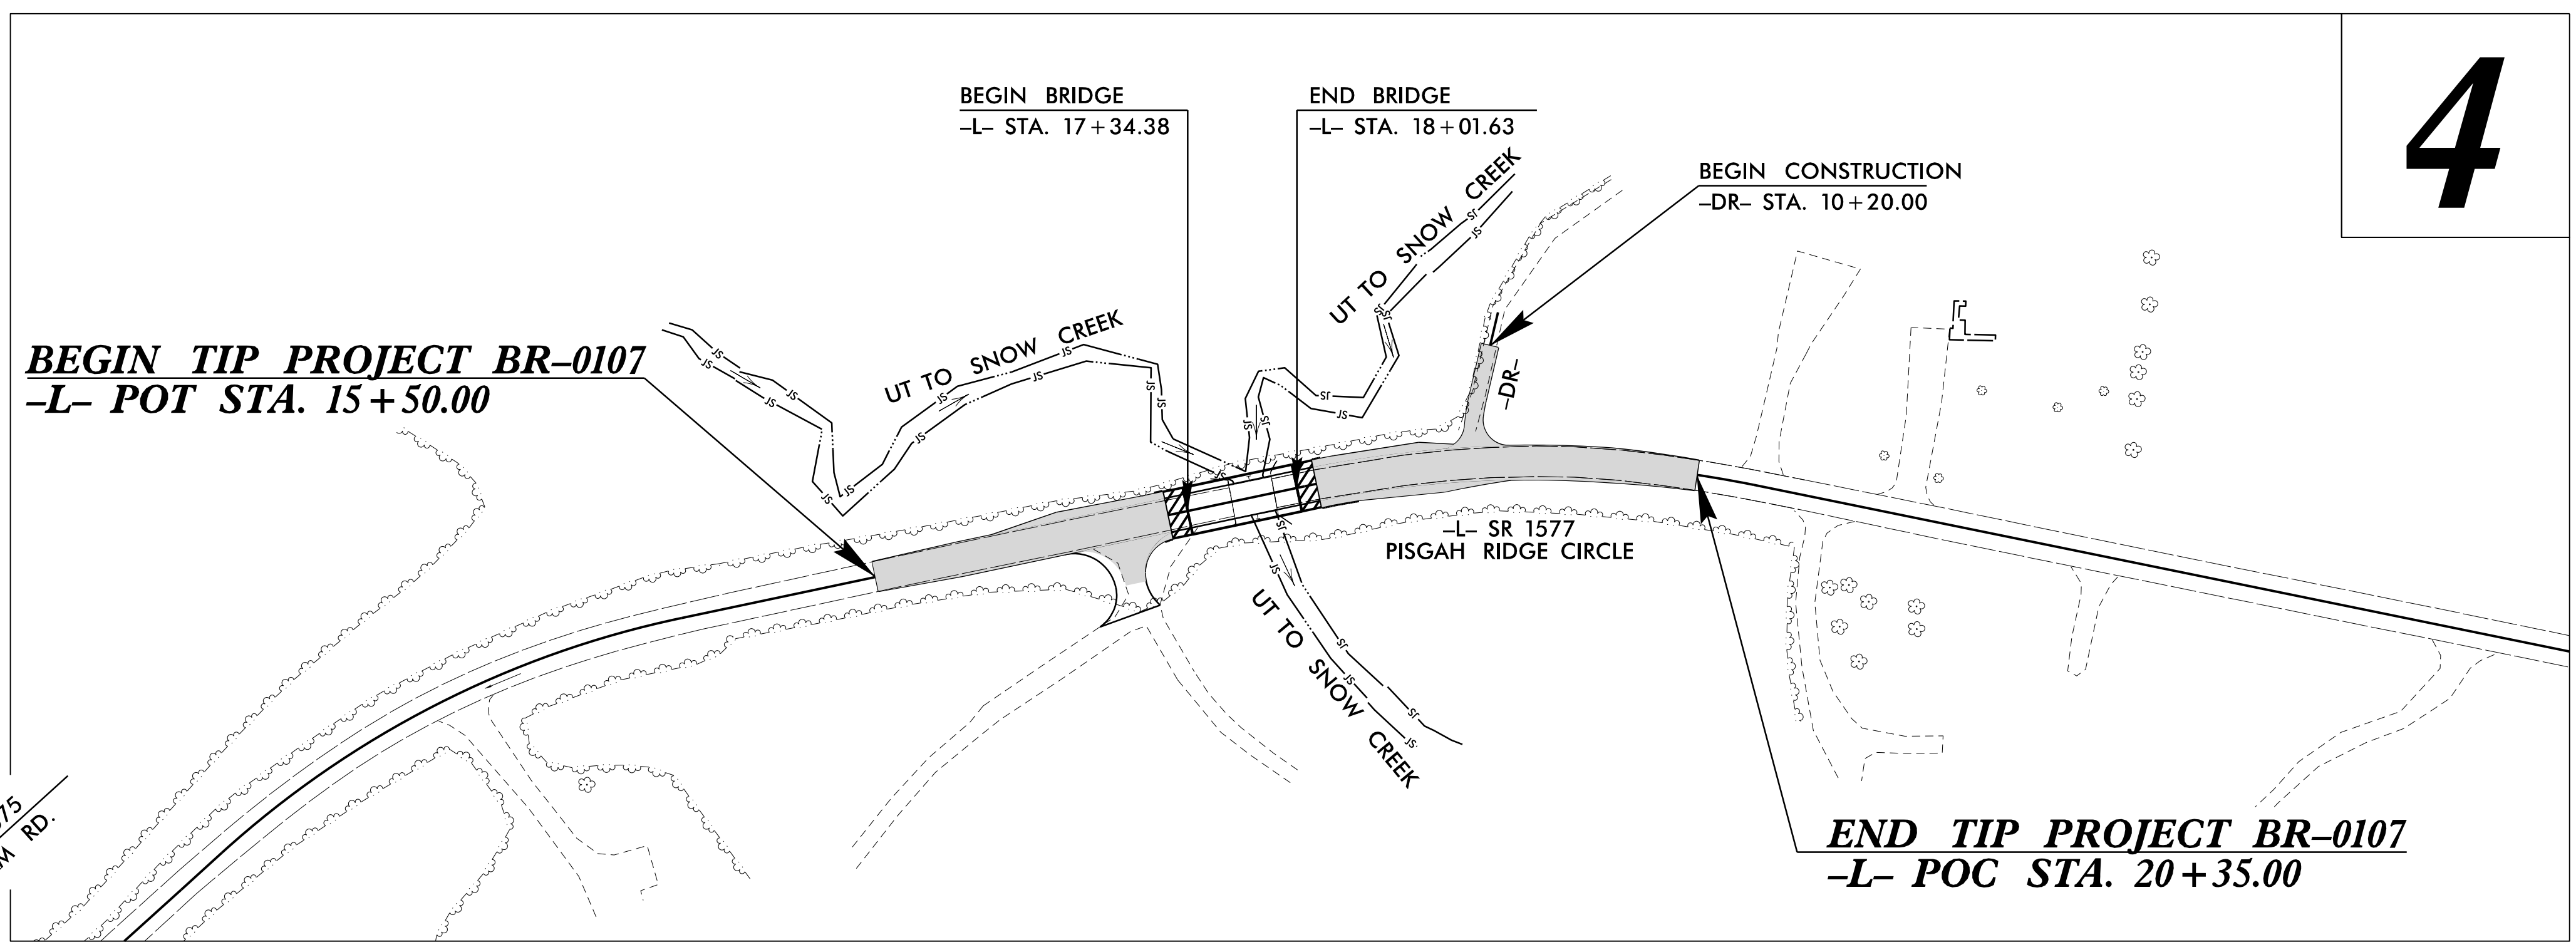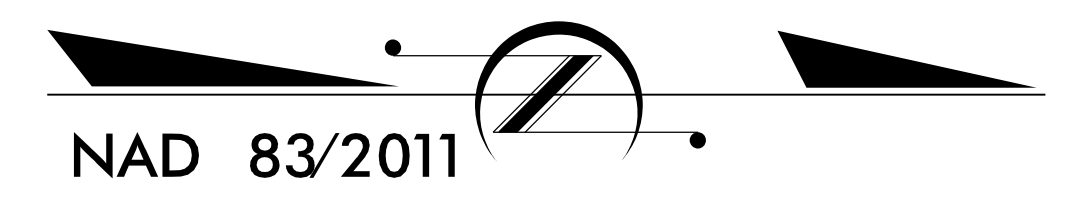

4

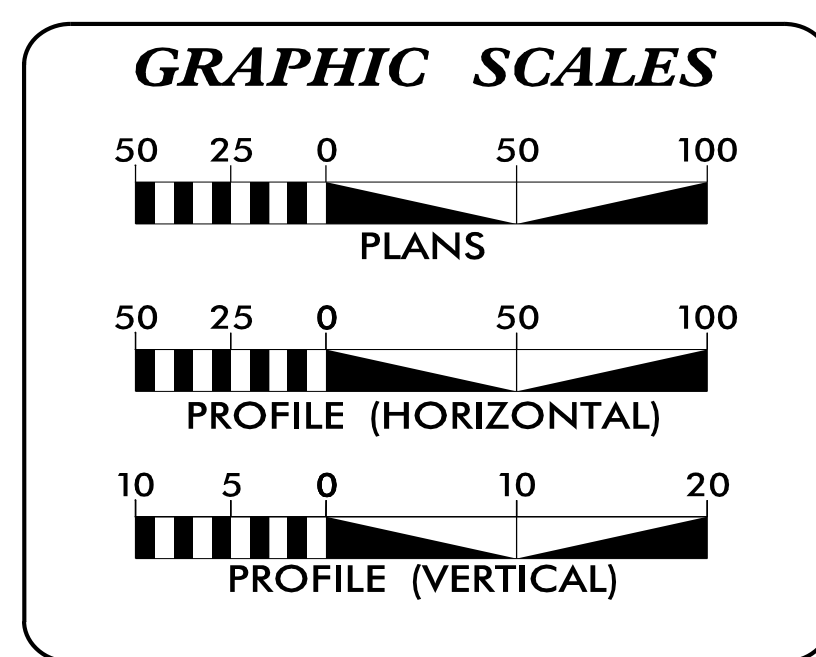

INDEX OF SHEETS

SHEET NO.:	DESCRIPTION:
UO-1	TITLE SHEET
UO-2	UBO PLAN SHEET

UTILITY OWNERS WITH CONFLICTS

(A) TELEPHONE - AT&T

PREPARED IN THE OFFICE OF:

KCI Associates of N.C., P.A.
4505 Falls of Neuse Road, Suite 400
Raleigh, NC 27609
Phone (919) 783-9214
Fax (919) 783-9266

JOHN FAISON UTILITY PROJECT MANAGER
DANIEL ALLEN PROJECT UTILITY DESIGNER


**DIVISION OF HIGHWAYS
UTILITIES UNIT**
1555 MAIL SERVICES CENTER
RALEIGH, NC 27699-1555
PHONE (919) 707-6690
FAX (919) 250-4151

AMY DUPREE REGIONAL UTILITY COORDINATOR
SUNIL C. SINGH UTILITY COORDINATOR
SUSAN HUFFMAN DIVISION UTILITY COORDINATOR

25-MAR-2021 13:25
M:\2018\25180364\01-SMU\BR-0107 (.03)\Utilities\290_001_BR-0107_ut_rdy01_U001_psh.dgn
\$\$\$\$\$SERNAME\$\$\$\$\$

UTILITIES BY OTHERS

NOTE:
 ALL PROPOSED UTILITY WORK SHOWN ON THIS SHEET WILL BE DONE BY OTHERS. NO PAYMENT WILL BE MADE TO THE CONTRACTOR FOR PROPOSED UTILITY WORK SHOWN ON THIS SHEET.

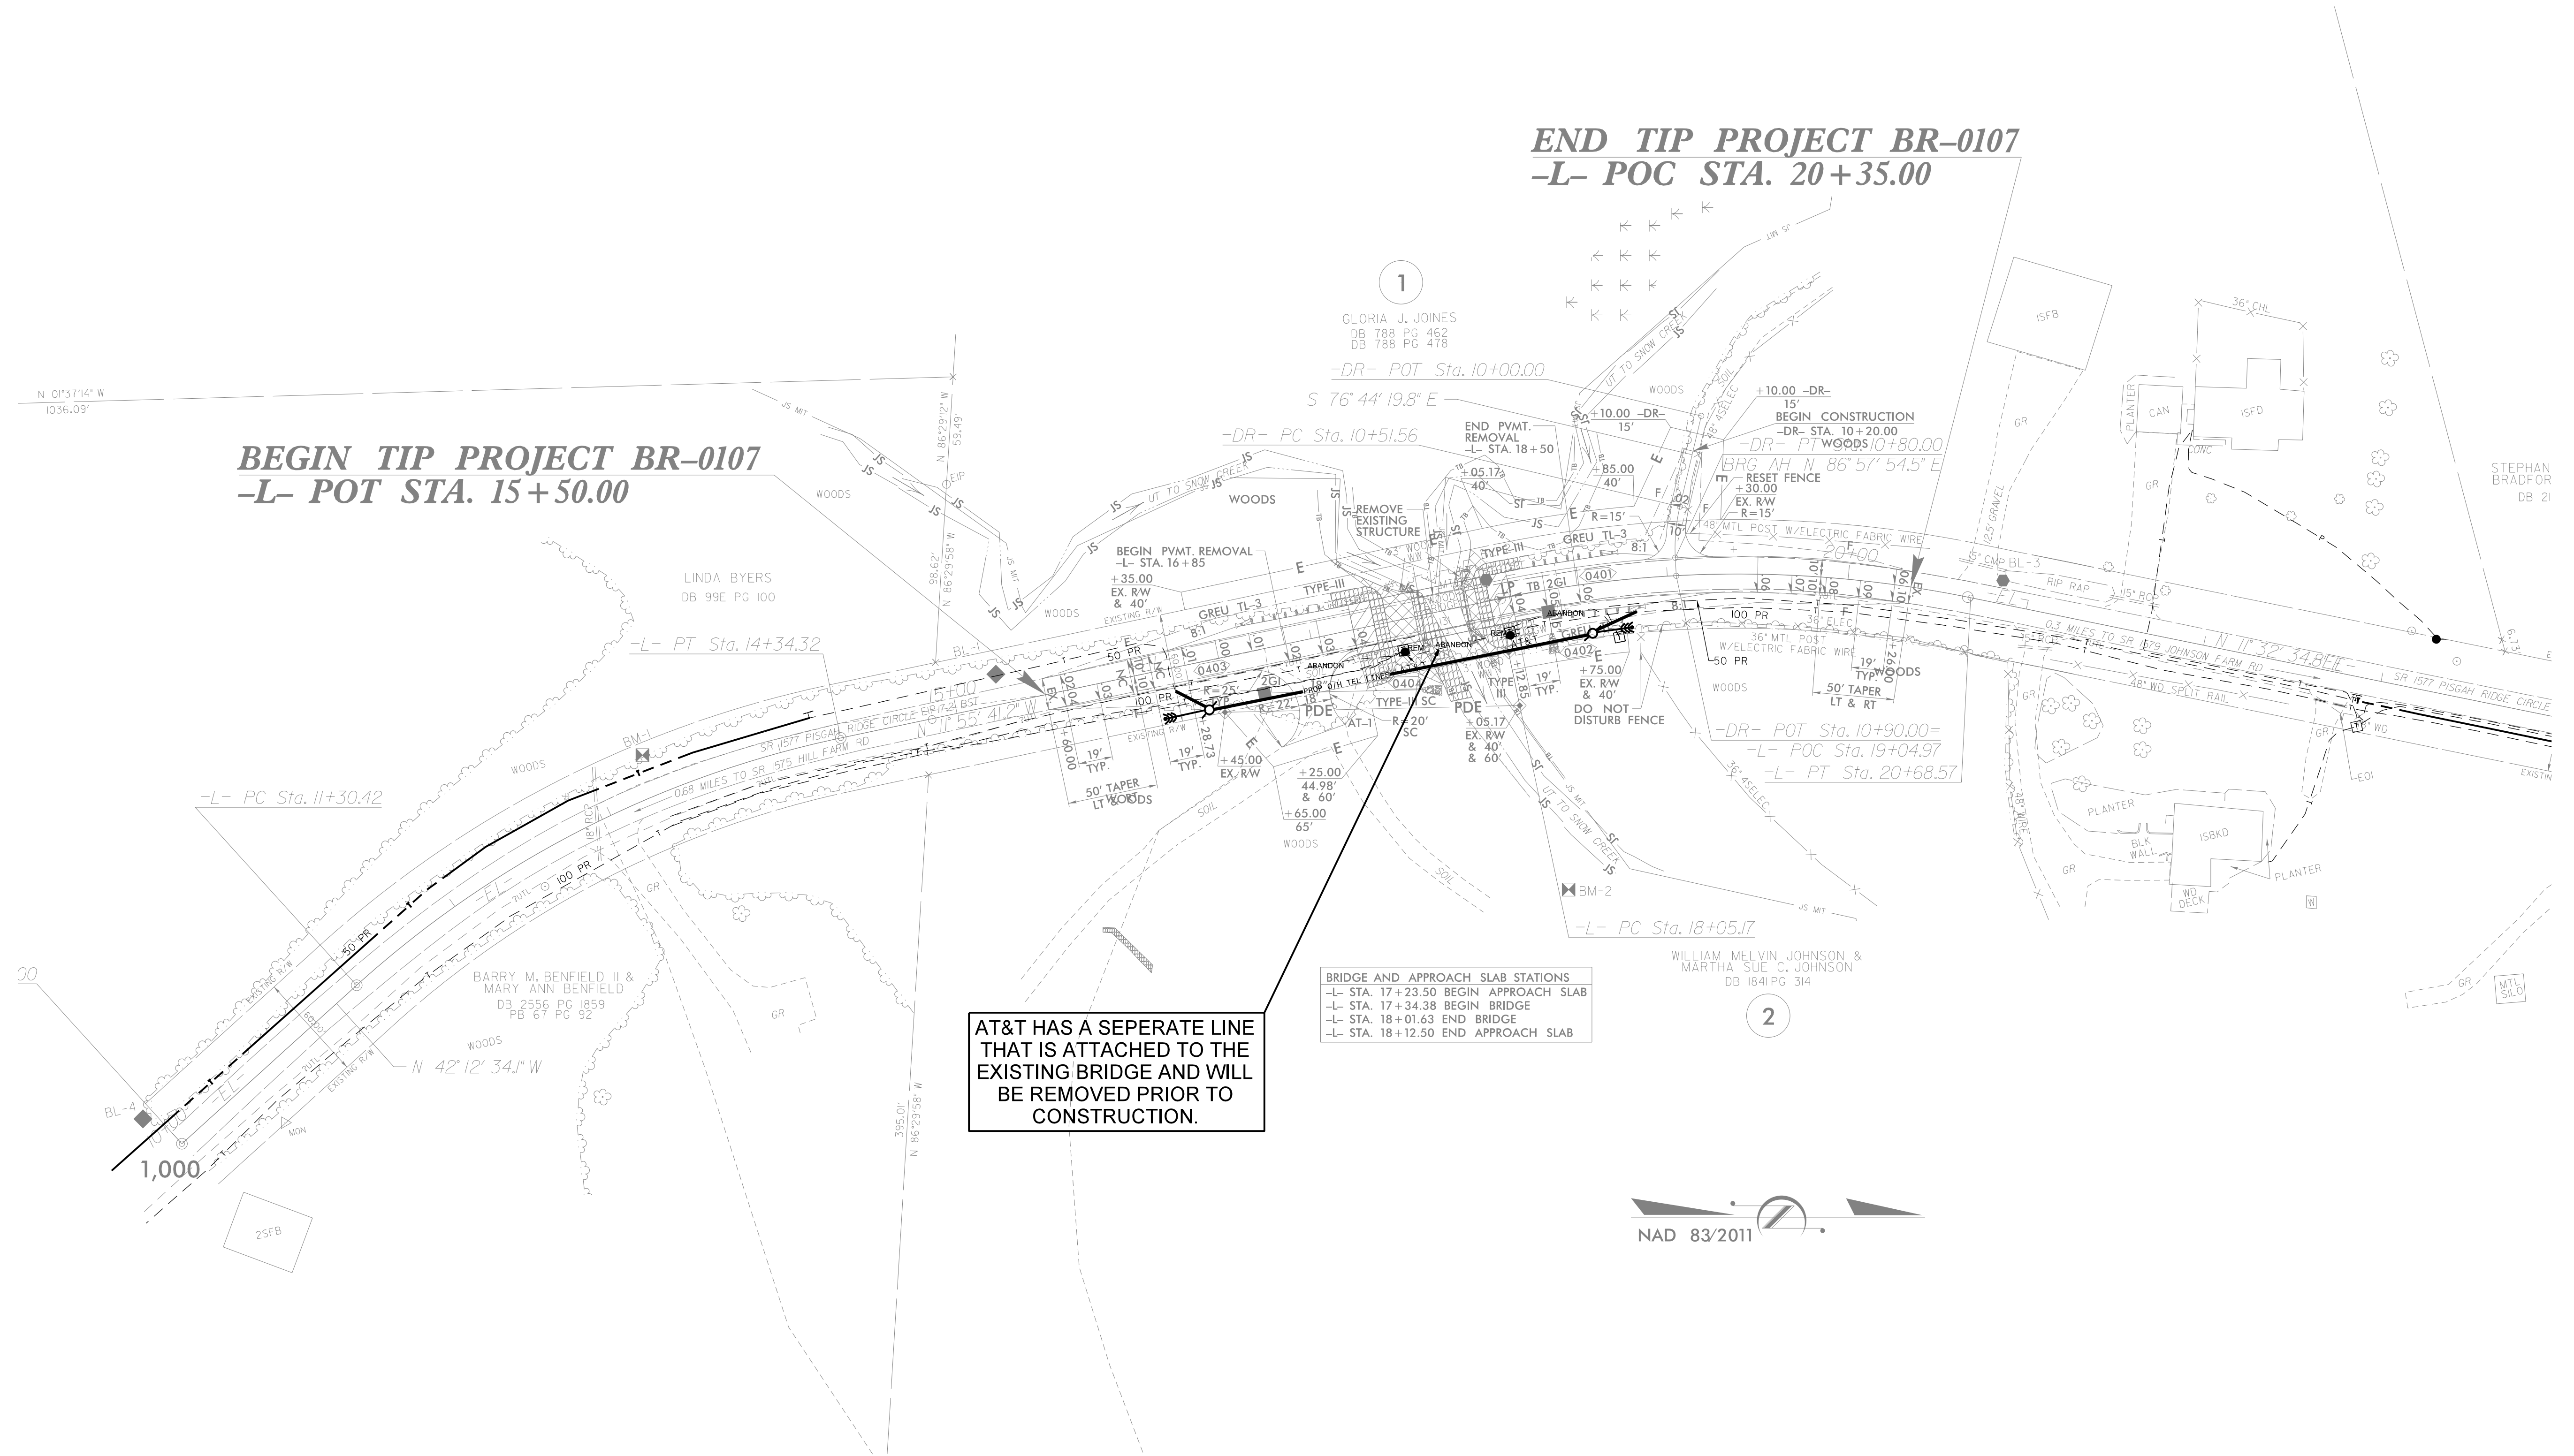

AT&T HAS A SEPERATE LINE THAT IS ATTACHED TO THE EXISTING BRIDGE AND WILL BE REMOVED PRIOR TO CONSTRUCTION.

BRIDGE AND APPROACH SLAB STATIONS
 -L- STA. 17+23.50 BEGIN APPROACH SLAB
 -L- STA. 17+34.38 BEGIN BRIDGE
 -L- STA. 18+01.63 END BRIDGE
 -L- STA. 18+12.50 END APPROACH SLAB



8/17/99
 01-DEC-2020 08:44
 N:\2015\20150364101-SMU\BR-00107 (.03)\Utilities\290_002_BR-0107.ut_rdy04_U002_psh.dgn
 01-DEC-2020 08:44
 N:\2015\20150364101-SMU\BR-00107 (.03)\Utilities\290_002_BR-0107.ut_rdy04_U002_psh.dgn