


6/23/16

PREPARED IN THE OFFICE OF:




NO. 1786 LICENSE No. C-1086
Soil Foundation Engineer
Civil 1008
Raleigh, NC 27601
(919) 880-7800

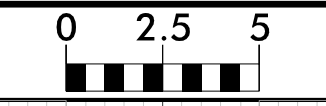

PROJ. REFERENCE NO.
17BP.1.R.90

SHEET NO.
X-3

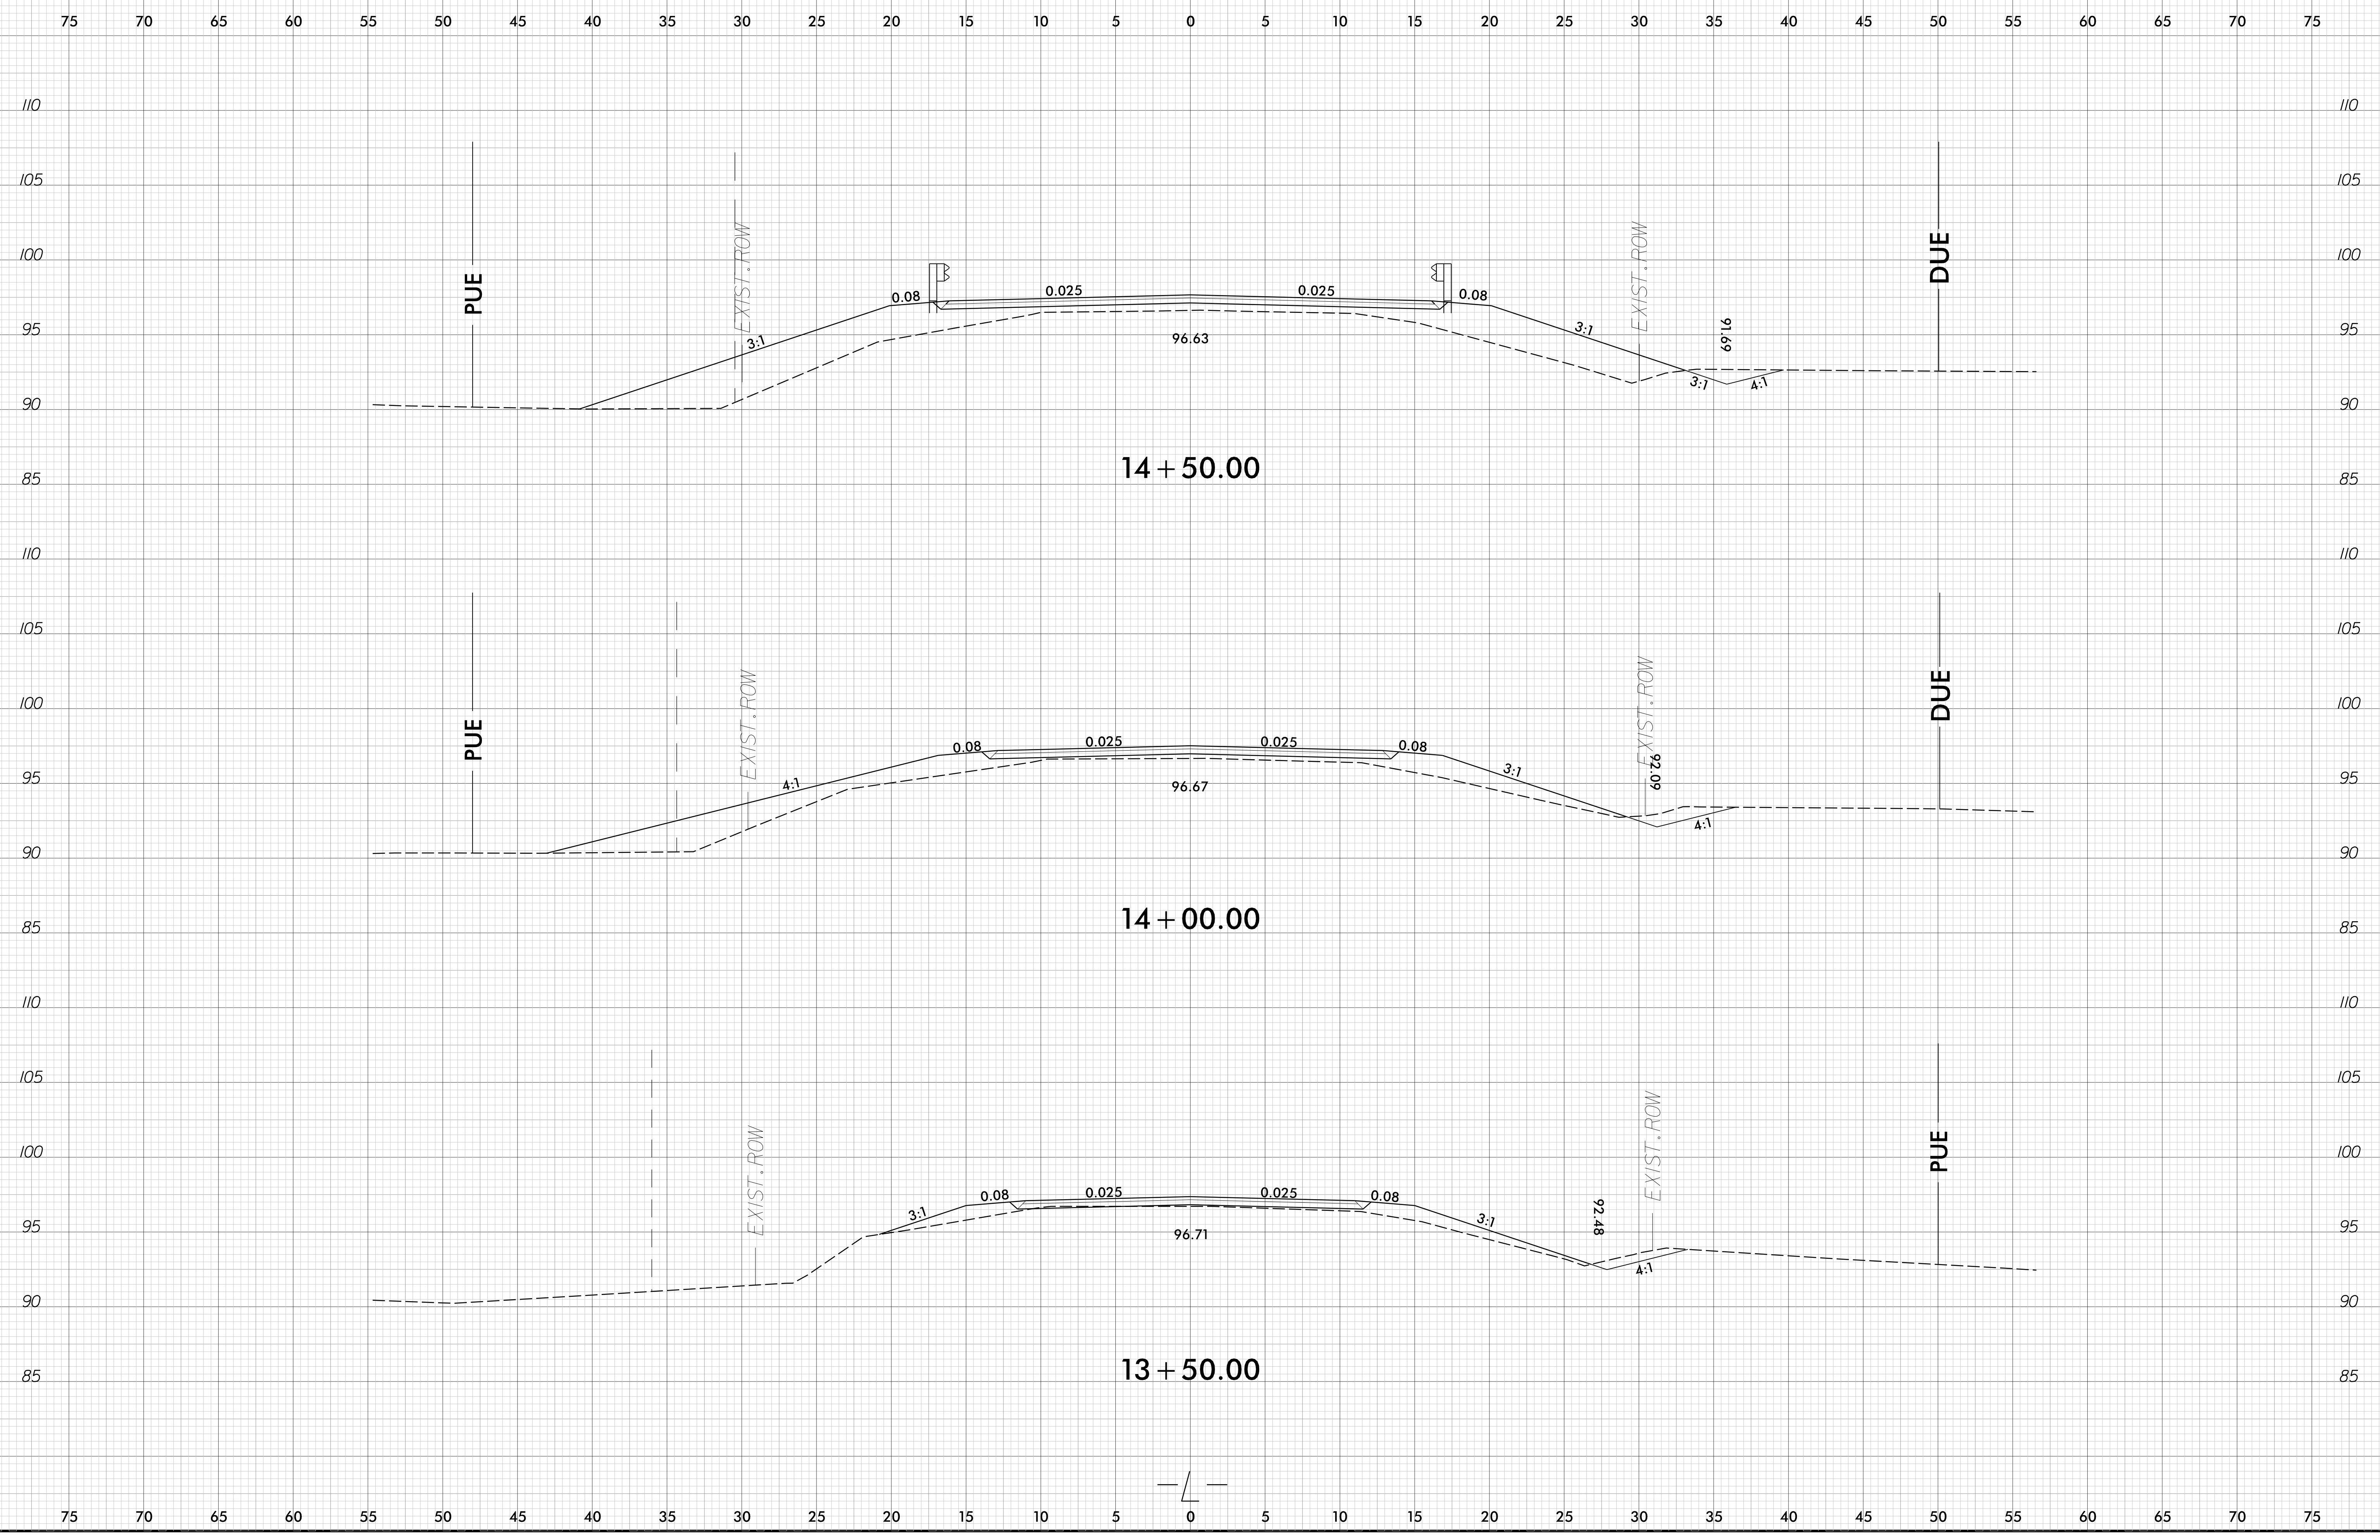

03-MAR-2020 15:58
17BP.1.R.90.Rej.rpt.dgn
leabone