


6/23/16


PREPARED IN THE OFFICE OF:



NO. 1780 LICENSE No. C-1084
Soil Foundation Engineer
State of North Carolina
Member of the National
Professional Surveying Society
Member of the American
Society of Professional
Engineers

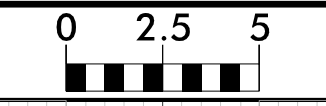

| PROJ. REFERENCE NO. | SHEET NO. |
|---------------------|-----------|
| 17BP.1.R.90 | X-5 |

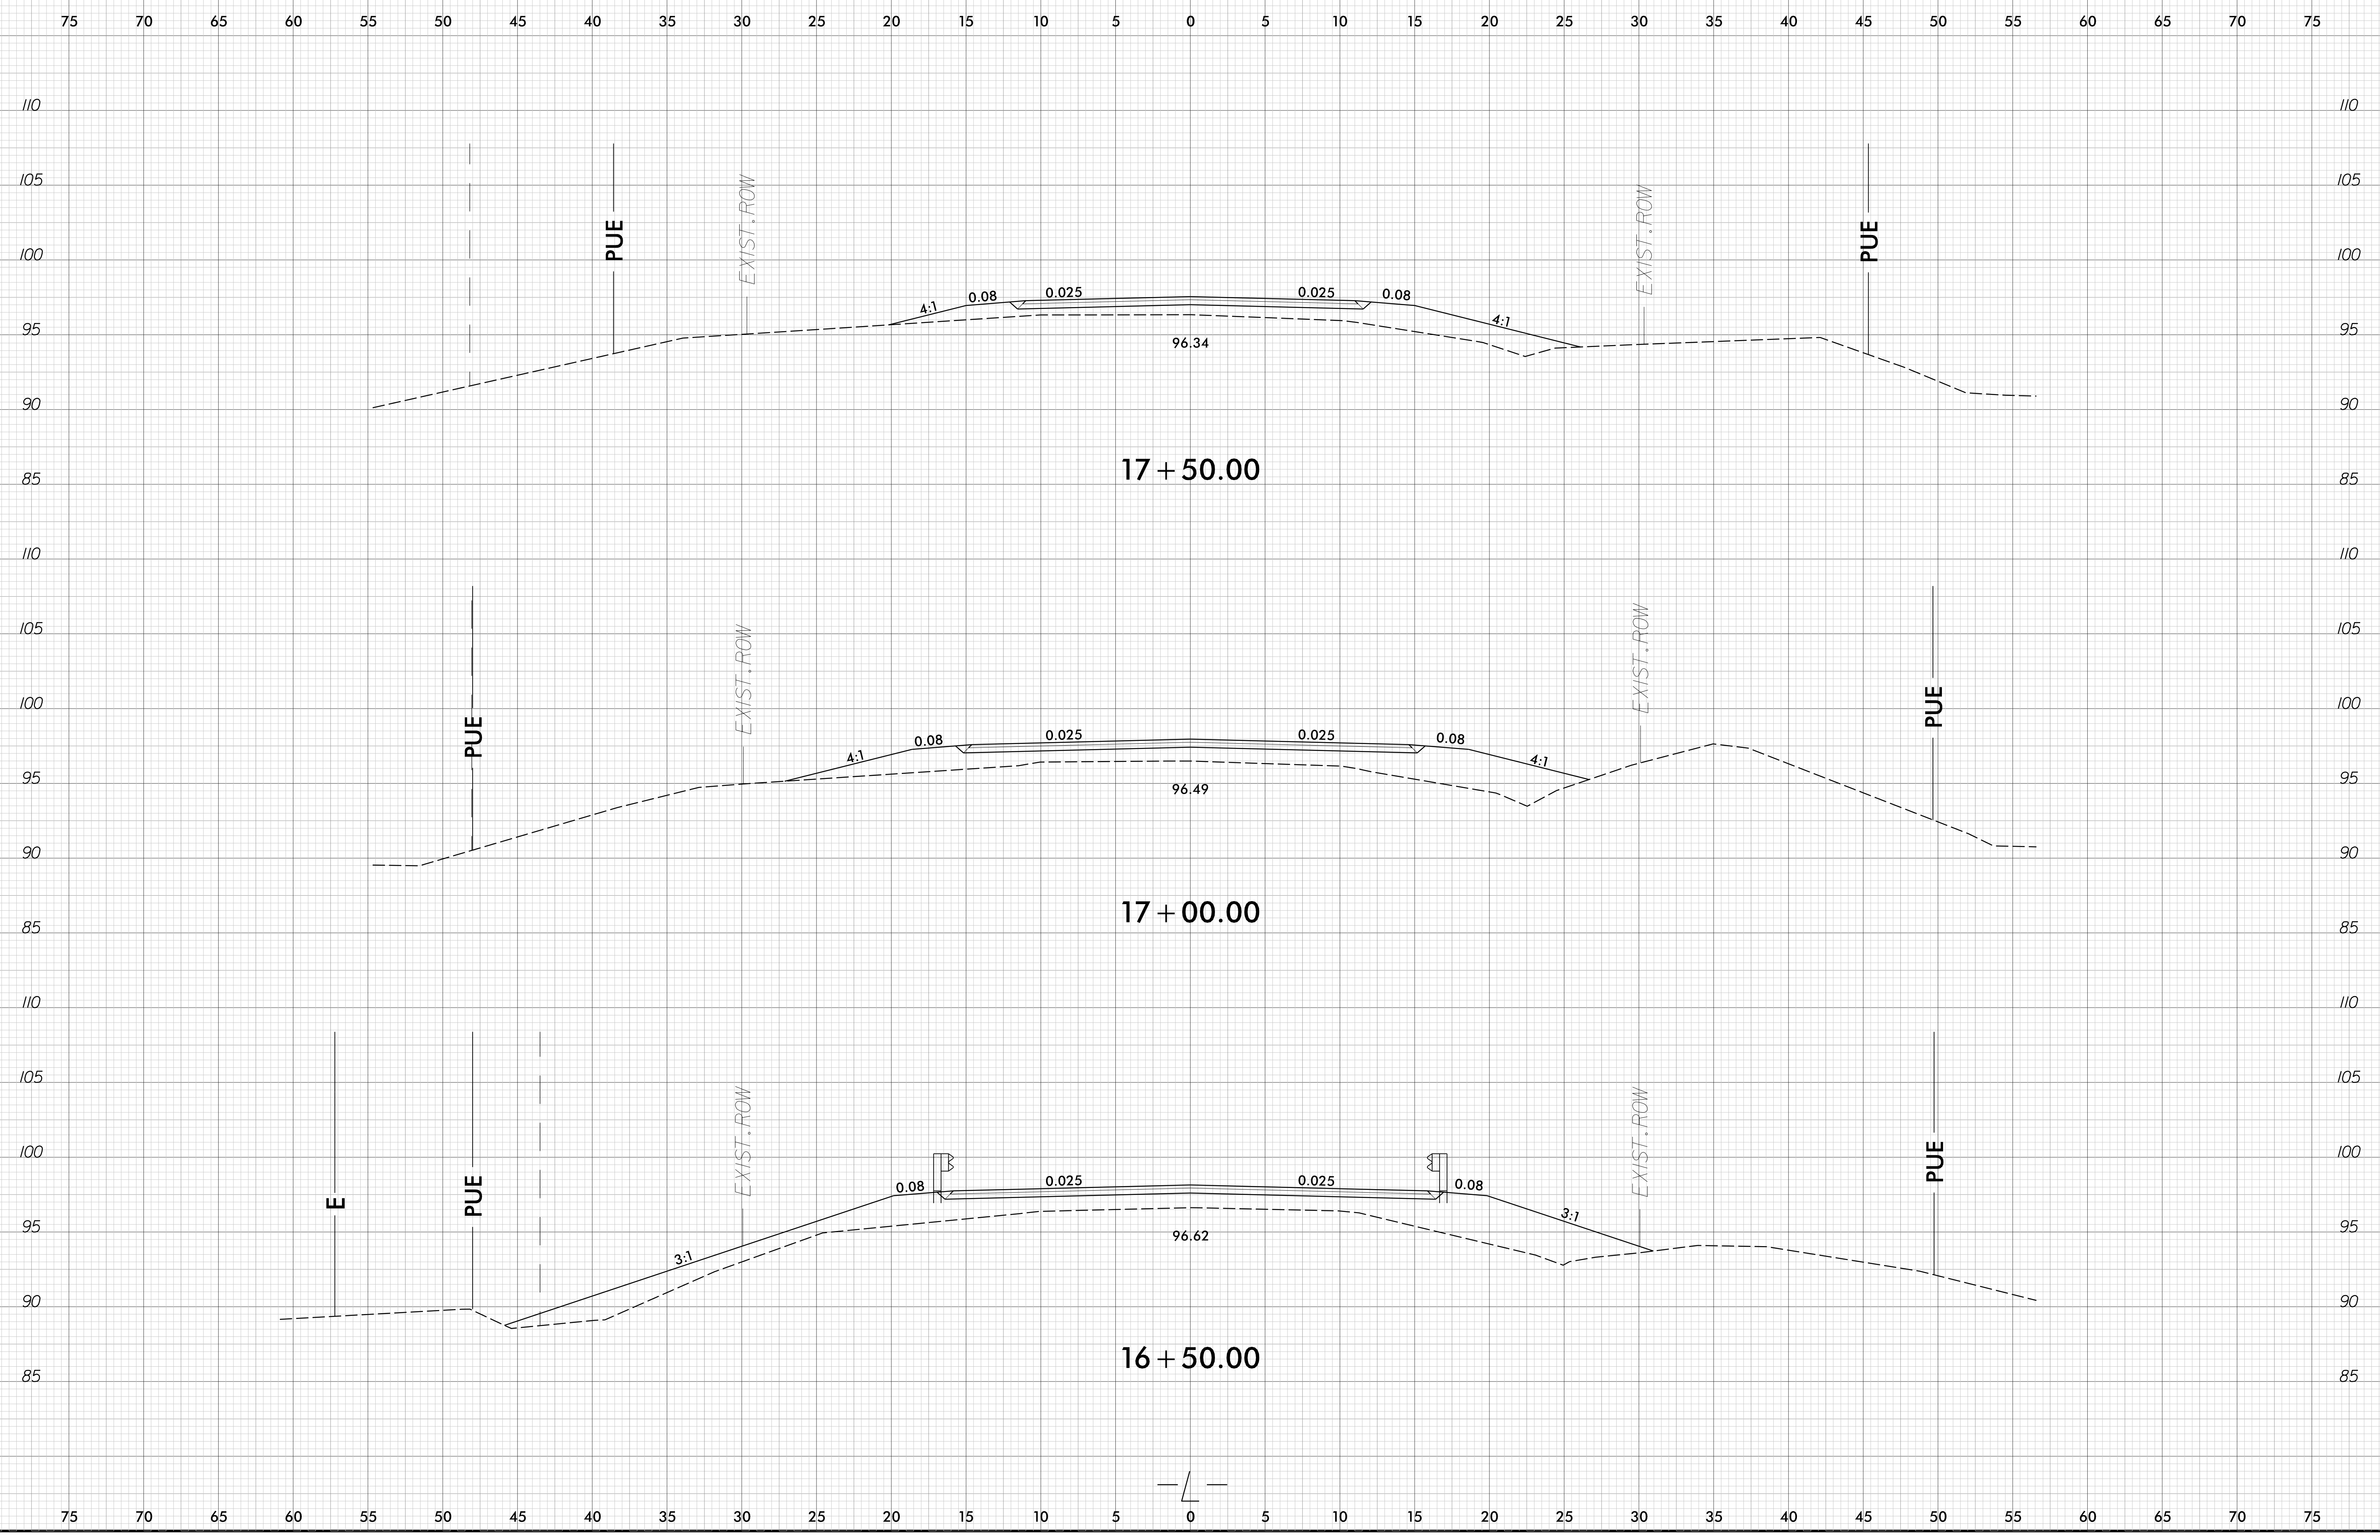

03-MAR-2020 15:58
17BP.1.R.90.Rej.dgn
lebone