

6/23/16

PREPARED IN THE OFFICE OF:





NO. 1786 LICENSE No. C-1084
Soil Foundation Engineer
Civil 1008
Raleigh, NC 27601
(919) 880-7800



PROJ. REFERENCE NO.
17BP.1.R.90

SHEET NO.
X-7

75 70 65 60 55 50 45 40 35 30 25 20 15 10 5 0 5 10 15 20 25 30 35 40 45 50 55 60 65 70 75

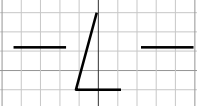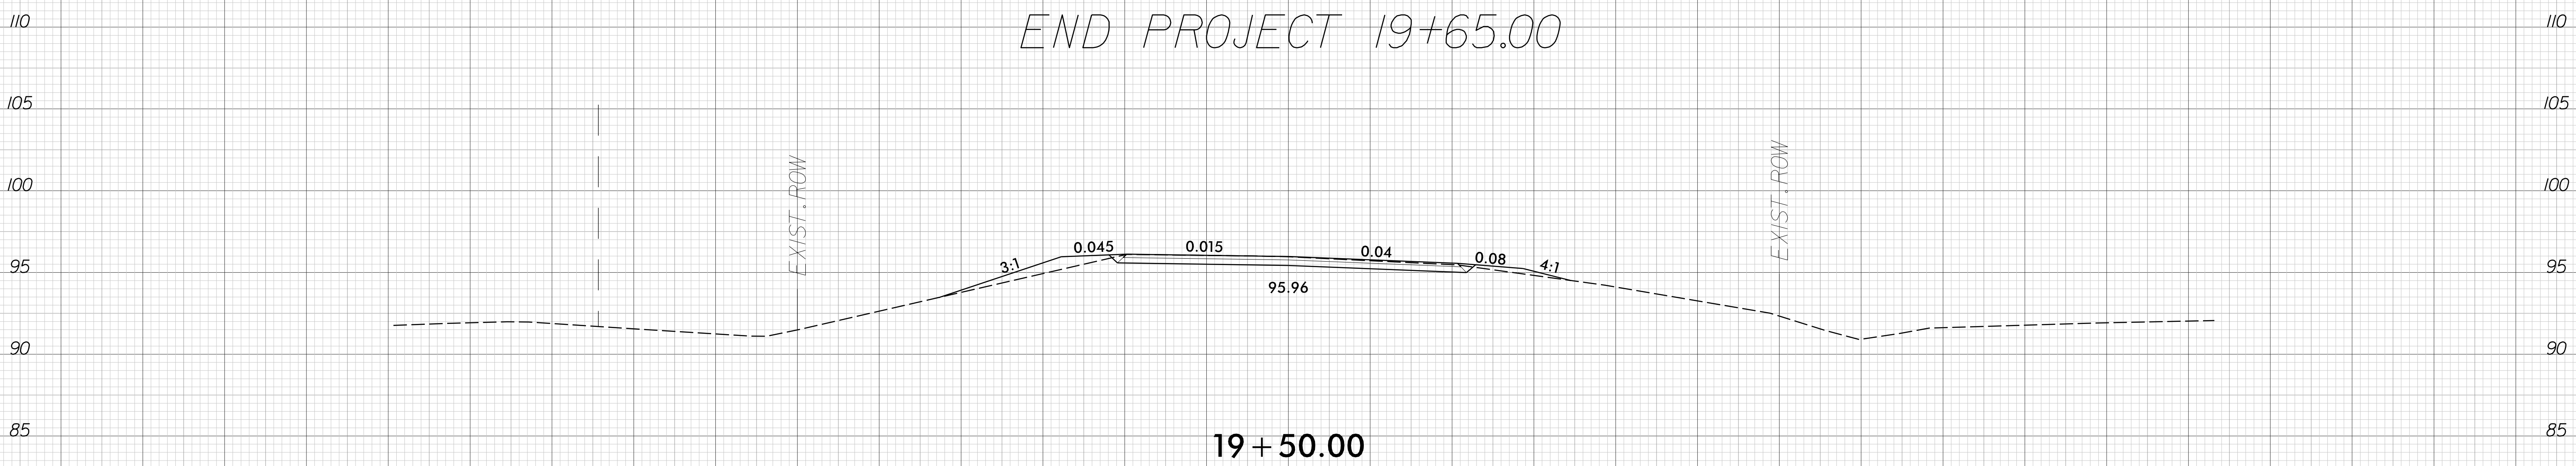

75 70 65 60 55 50 45 40 35 30 25 20 15 10 5 0 5 10 15 20 25 30 35 40 45 50 55 60 65 70 75

03-MAR-2020 15:58
17BP.1.R.90.Rej.rpt.dgn
leabone