


6/23/16

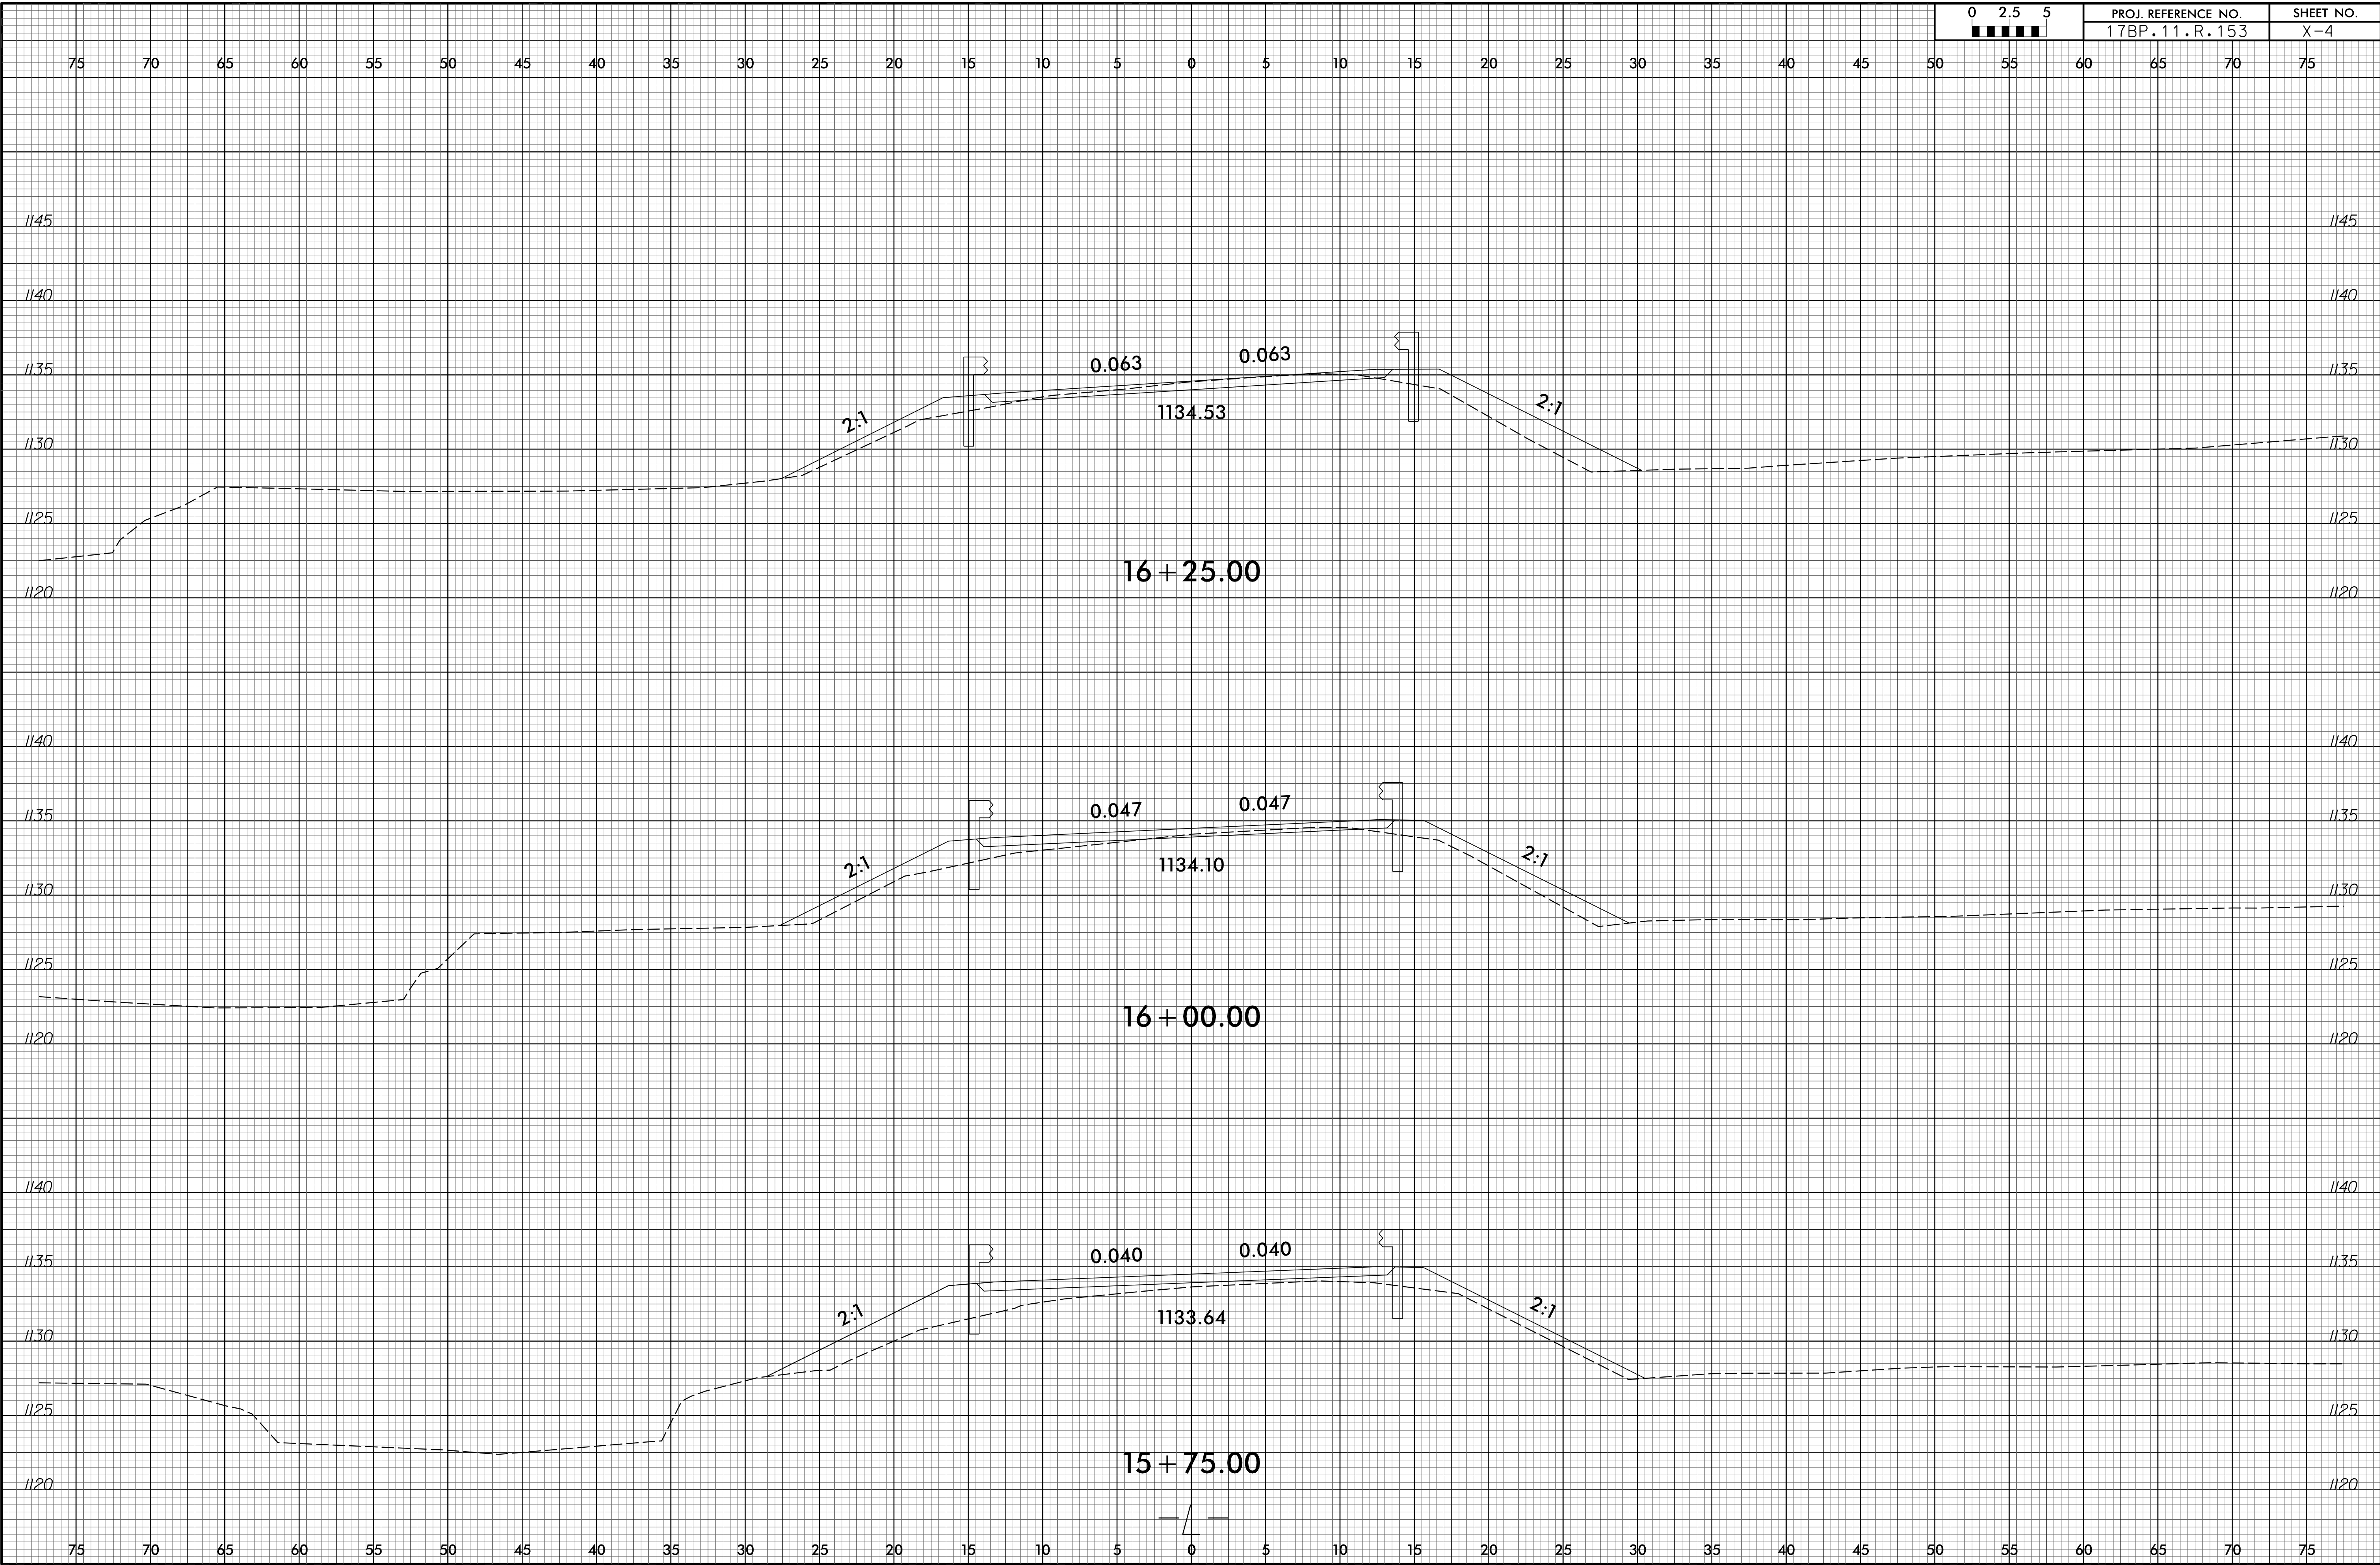

PROJ. REFERENCE NO.	SHEET NO.
17BP.11.R.153	X-4



06-FEB-2016 20:33
 I:\00\1608324106\17BP.11.R.153 NCDOT WILKES 419 OVER NAKED CREEK\Roadway\Corridor-Modeling\17BP.11.R.153_rdy_xpl.dgn
 3302271416333