



**MATTING WITH SHOULDER AND SLOPE BORROW**  
\*SEE NOTES 3 AND 10 ON SHEET 2.

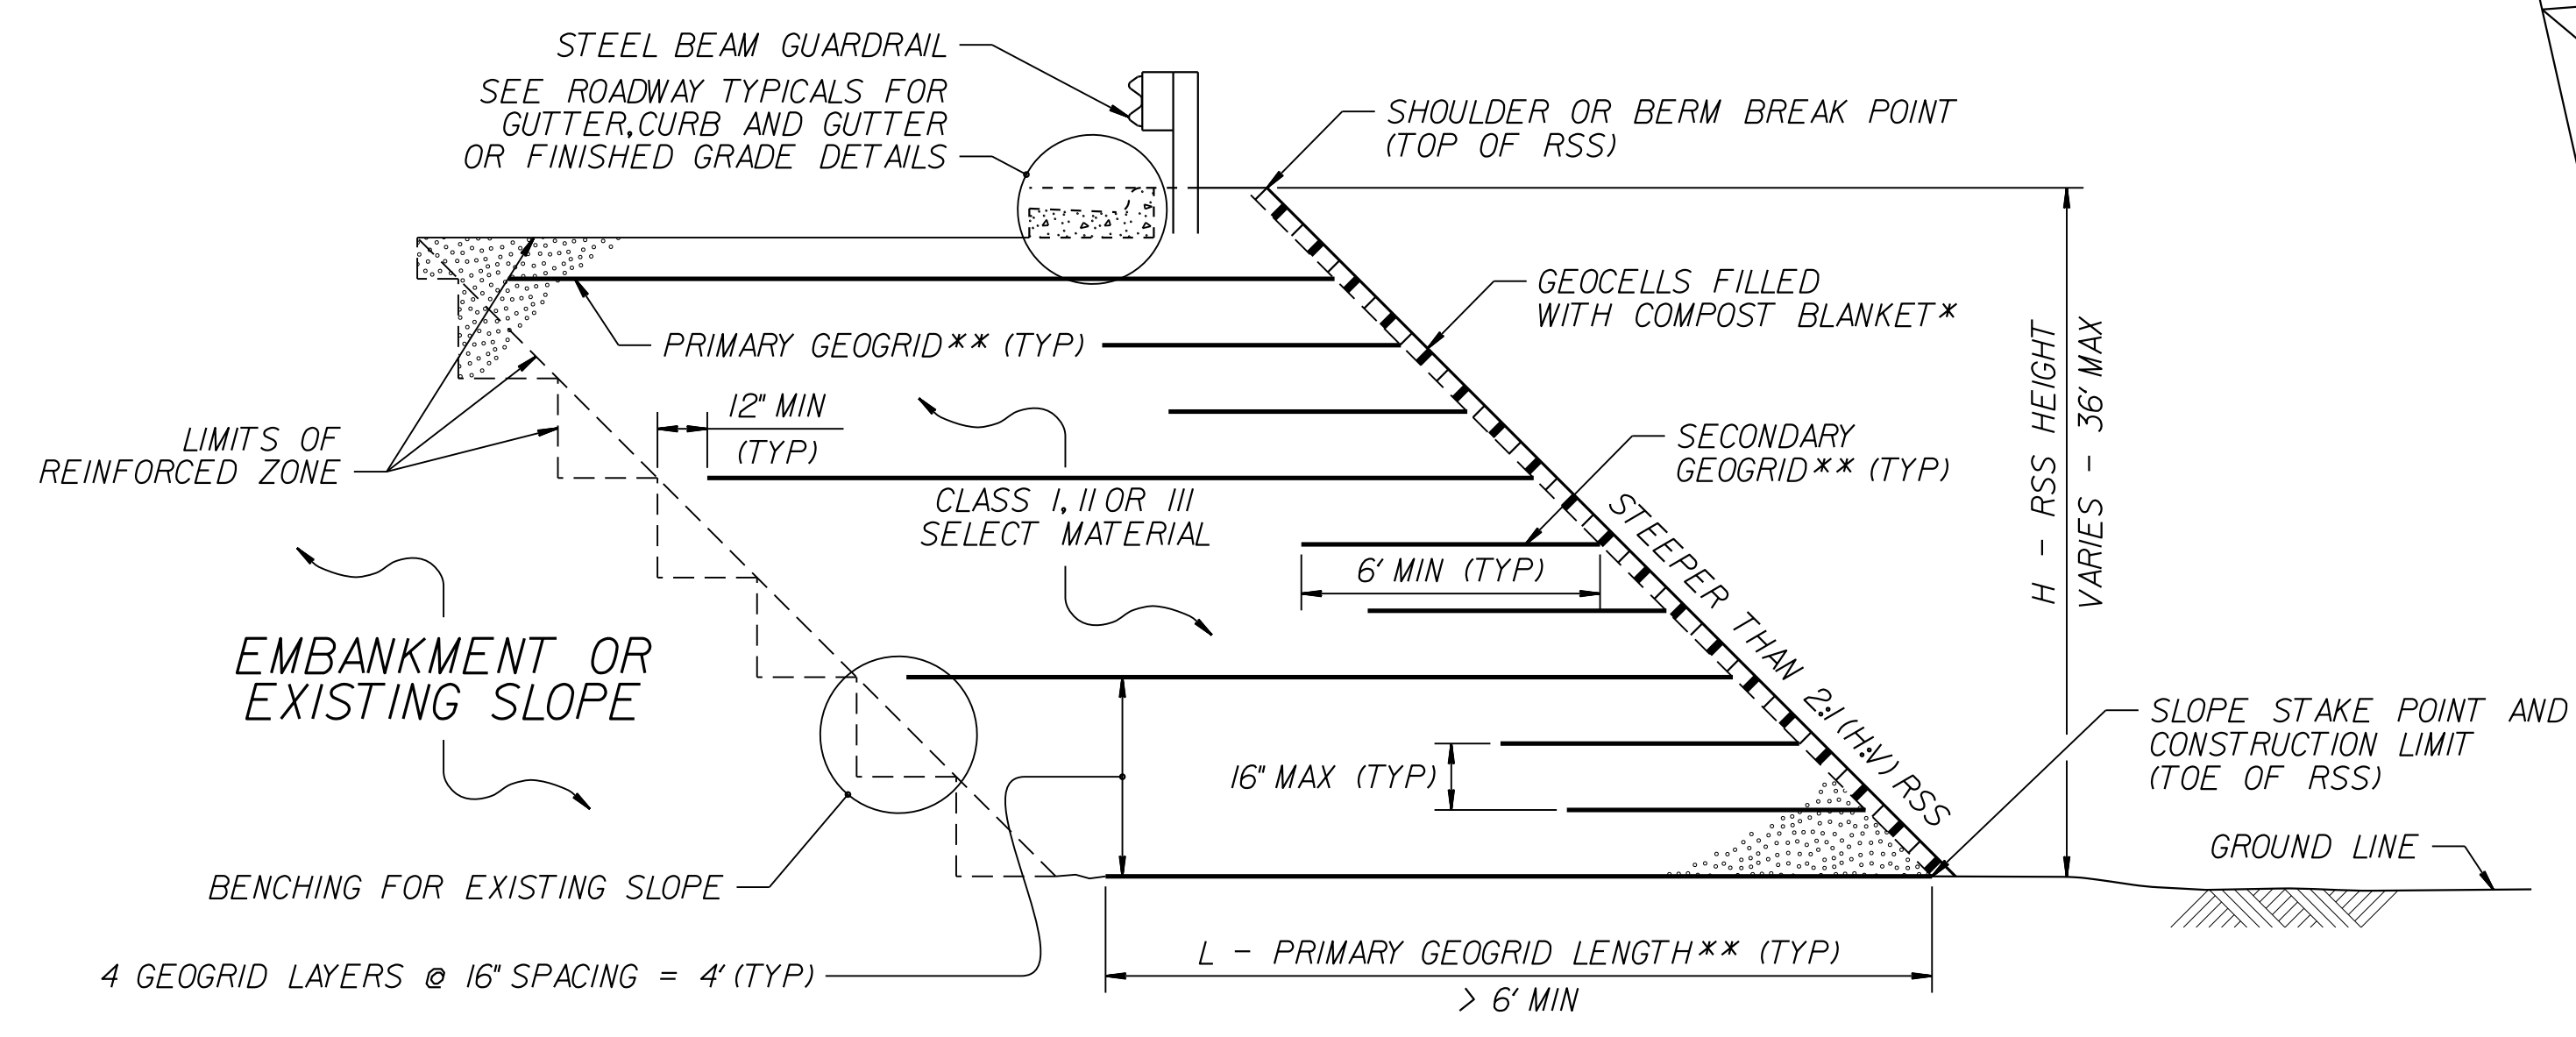

**GEOCELLS WITH COMPOST BLANKET**  
\*SEE NOTES 3 AND 10 ON SHEET 2.

**STANDARD REINFORCED SOIL SLOPE (RSS)**  
\*\*SEE TABLES ON SHEET 2 AND GEOGRID PLACEMENT DETAILS.  
IF RSS ANGLE IS 2:1 (H:V) OR FLATTER, REPLACE PRIMARY GEOGRID WITH SECONDARY GEOGRID PLACED AS SHOWN IN THE GEOGRID PLACEMENT DETAILS.

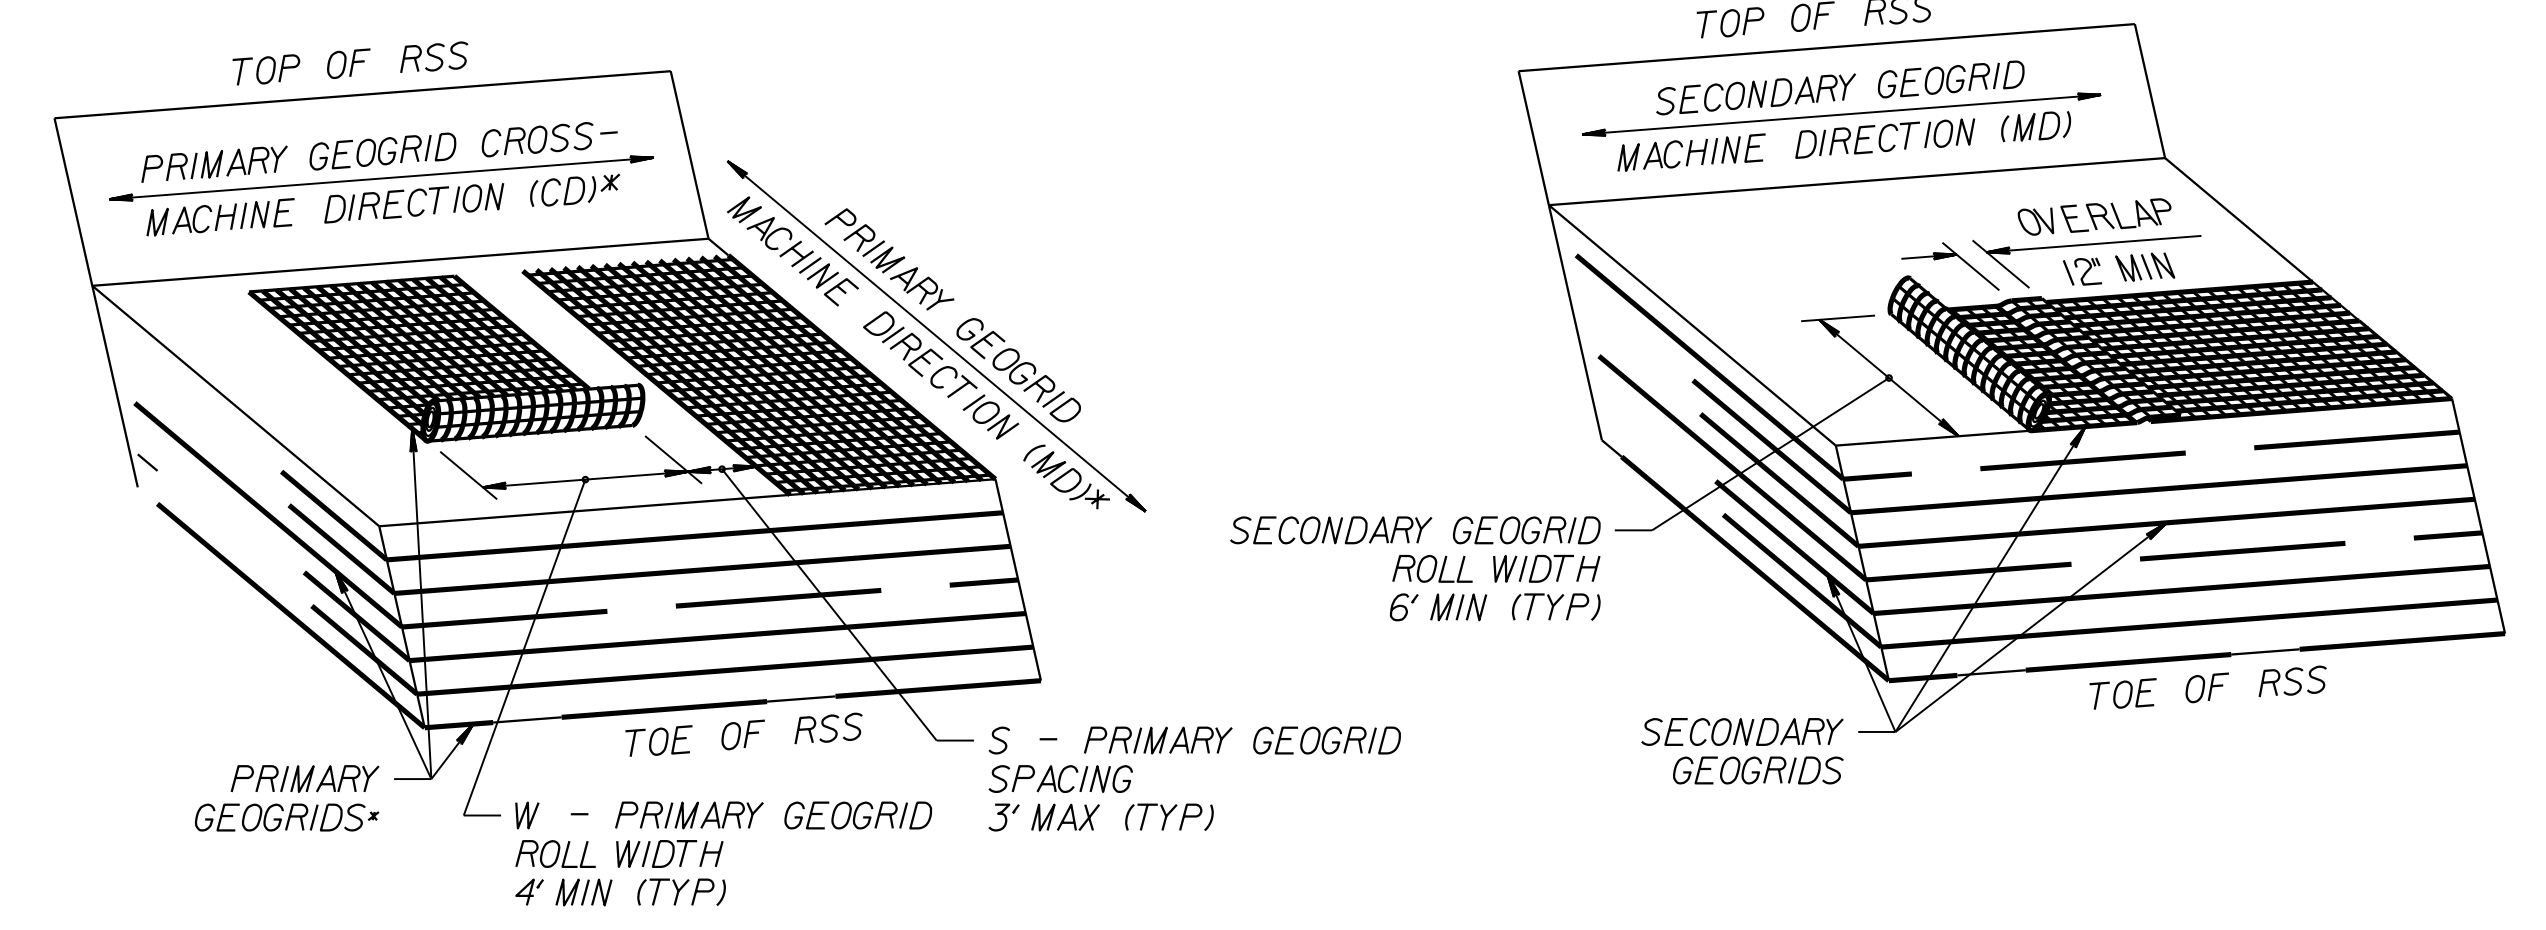

**GEOGRID PLACEMENT DETAILS**  
(% COVERAGE =  $\frac{W}{W+S} \times 100 \geq 75\%$ )  
\*SEE NOTE 8 ON SHEET 2. DO NOT OVERLAP PRIMARY GEOGRIDS IN ANY DIRECTION.