




8.17.7.99

PROJECT REFERENCE NO. R-5020B		SHEET NO. 5	
RW SHEET NO.		HYDRAULICS ENGINEER	
ROADWAY DESIGN ENGINEER		NORTH CAROLINA PROFESSIONAL SEAL 034375	
NORTH CAROLINA PROFESSIONAL SEAL 034375		NORTH CAROLINA PROFESSIONAL SEAL 26971	
2/23/2021		2/23/2021	
DOCUMENT NOT CONSIDERED FINAL UNLESS ALL SIGNATURES COMPLETED			
KCI		SUNGATE DESIGN GROUP, P.A.	
Engineers • Planners • Scientists • Construction Managers 4505 Falls of Neuse Road, Suite 400 Raleigh, NC 27609-0270 Phone (919) 783-9214 • Fax (919) 783-9266		800 JONES FRANKLIN ROAD RALEIGH, NORTH CAROLINA 27606 TEL (919) 859-2243 FAX (919) 859-6258 ENG. FIRM LICENSE NO. C4400	

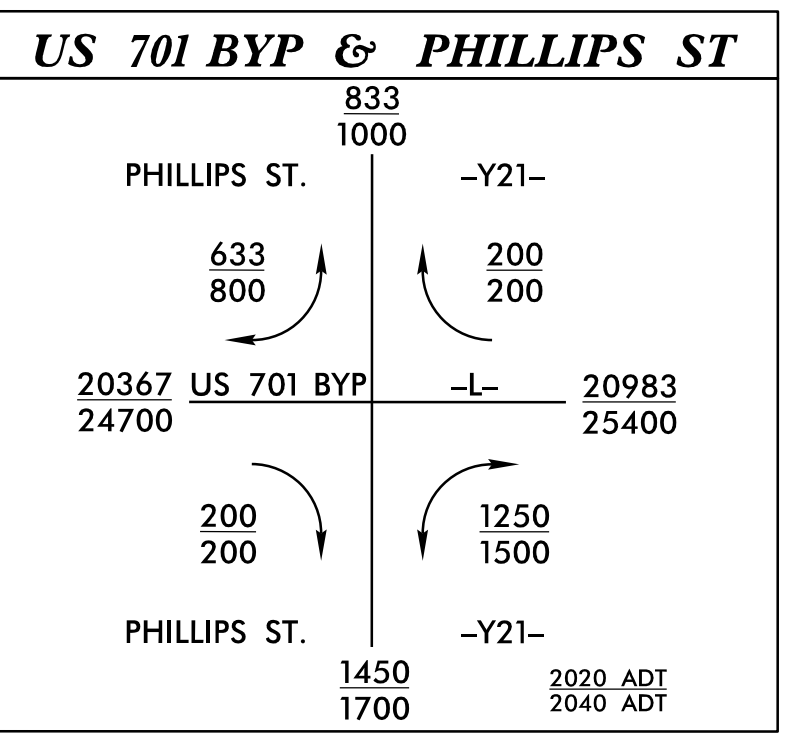

MATCHLINE -L- STA. 180 + 00 SEE SHEET 4

MATCHLINE -L- STA. 193 + 75 SEE SHEET 6

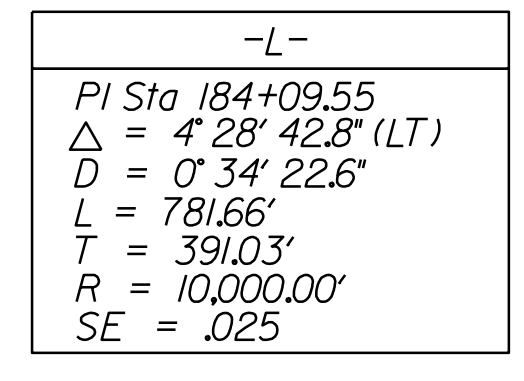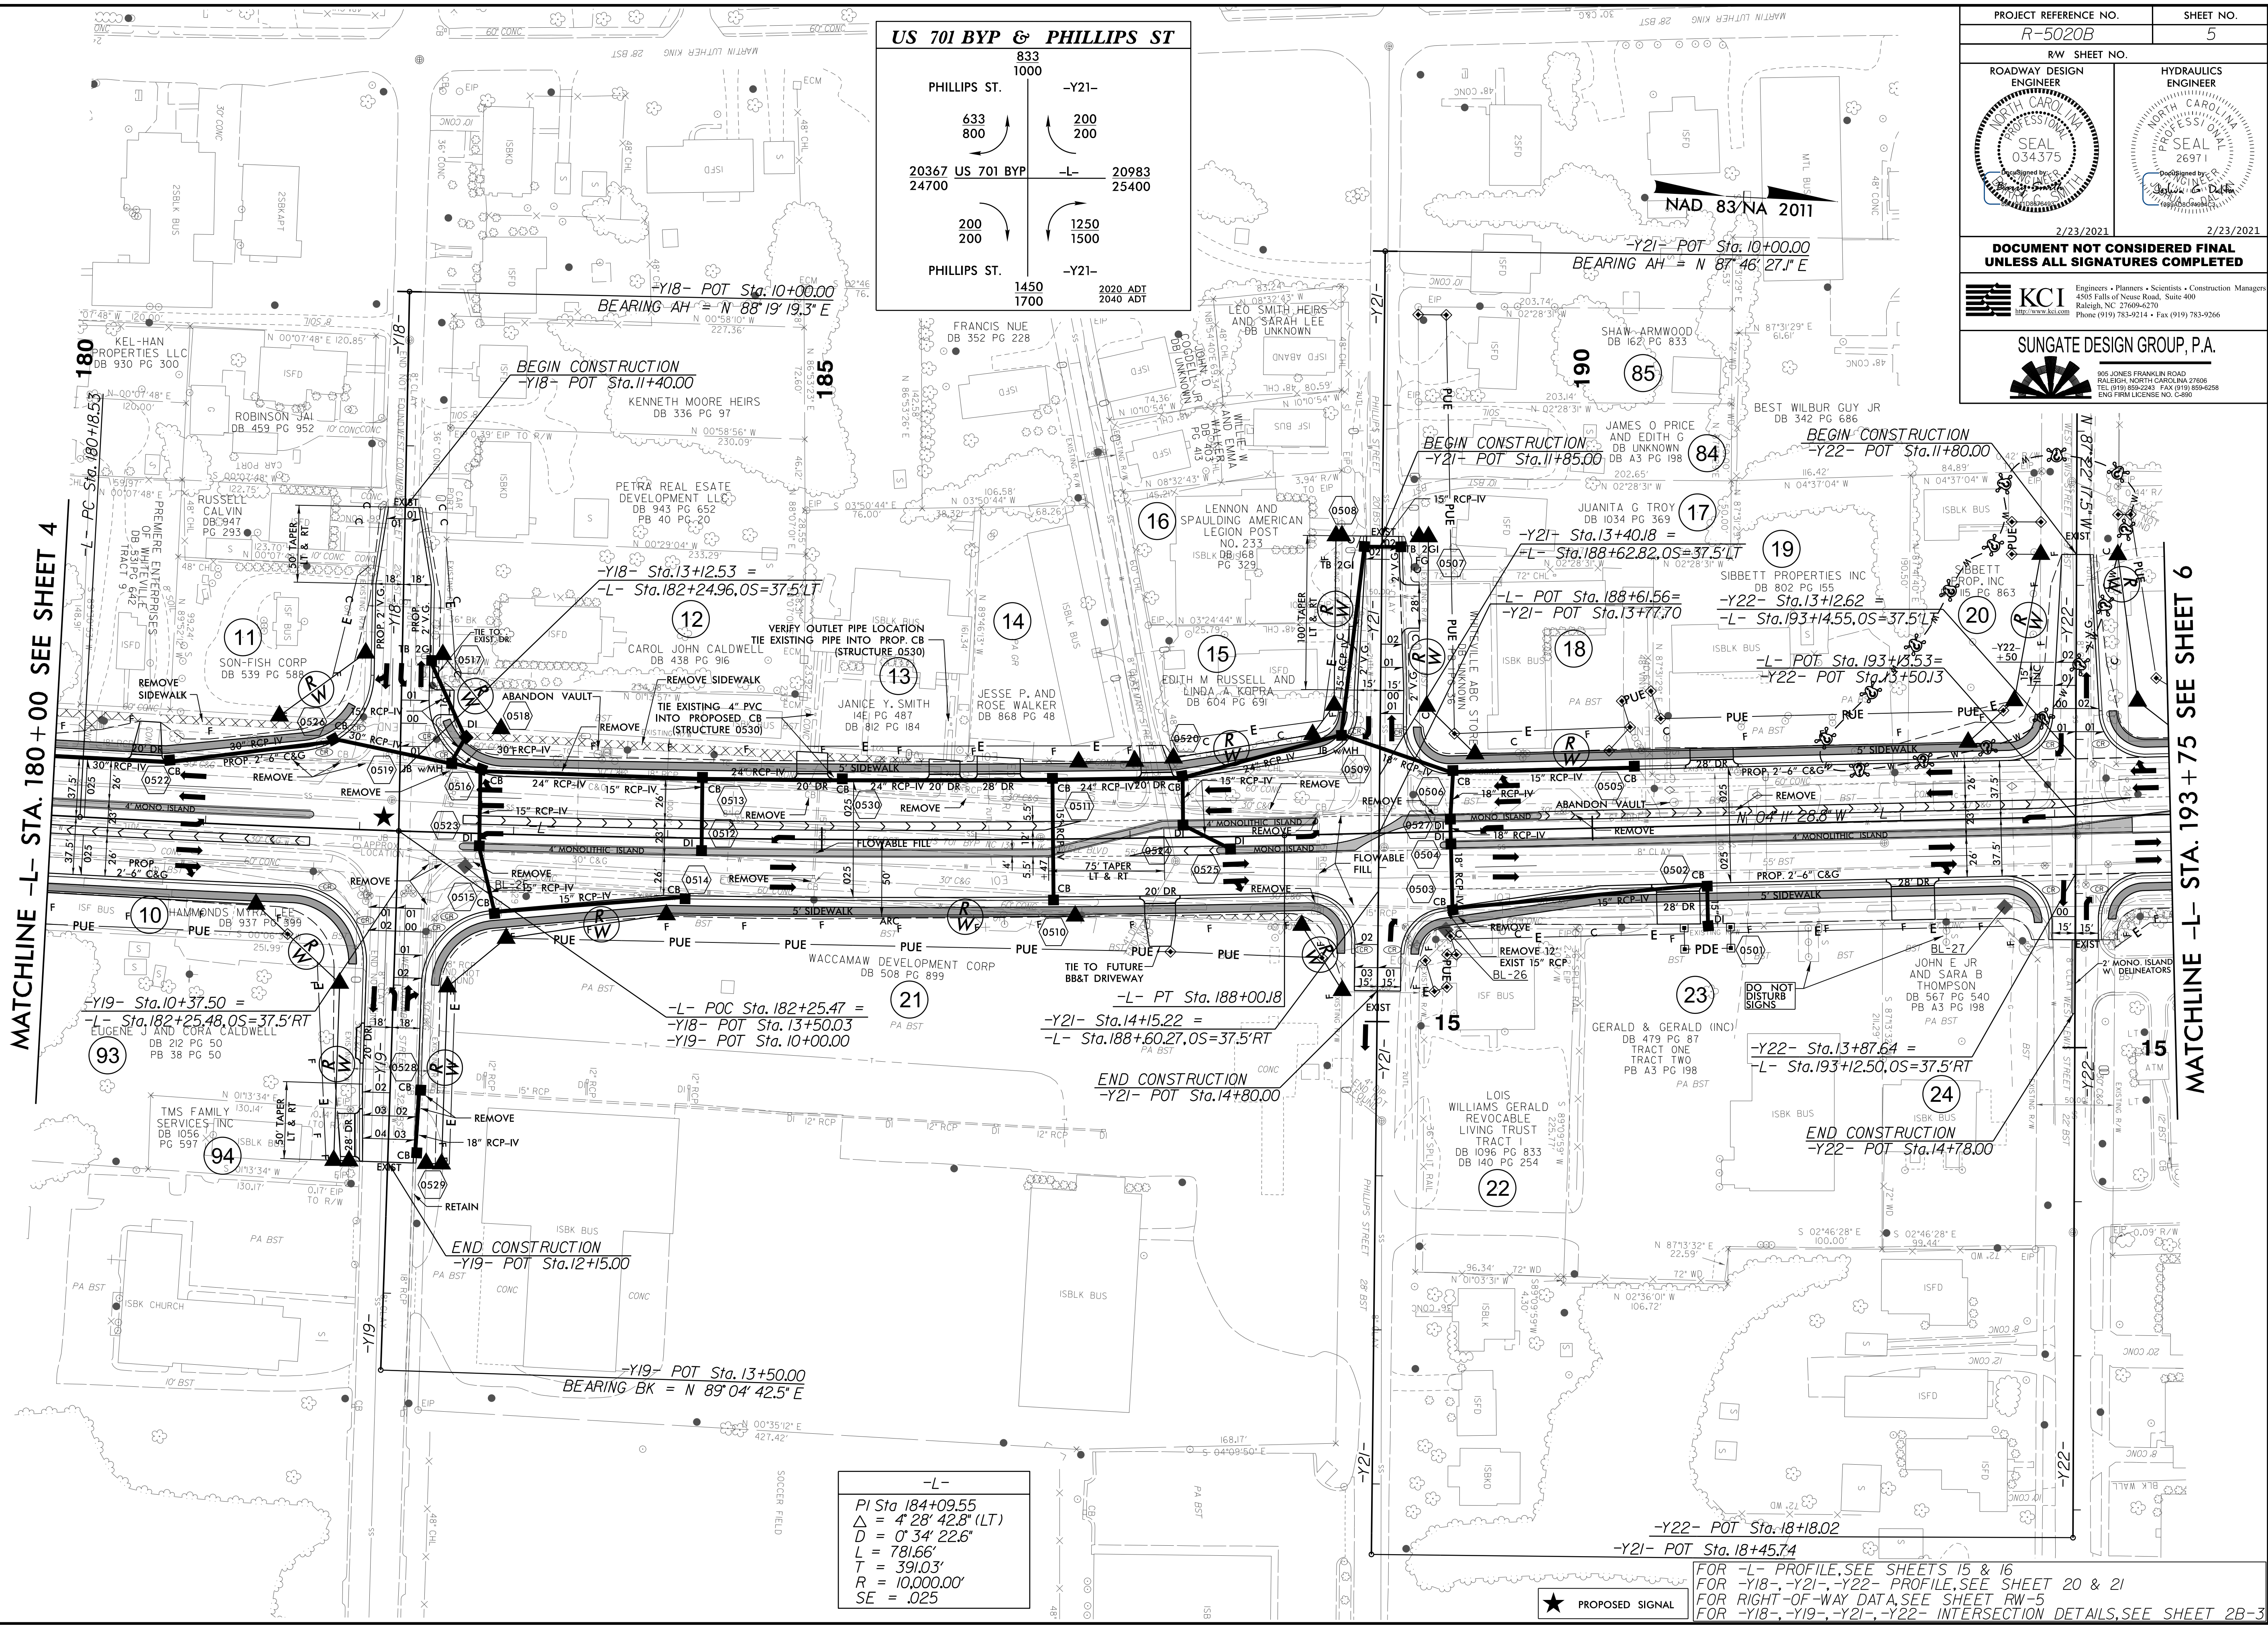

FOR -L- PROFILE, SEE SHEETS 15 & 16
 FOR -Y18-, -Y21-, -Y22- PROFILE, SEE SHEET 20 & 21
 FOR RIGHT-OF-WAY DATA, SEE SHEET RW-5
 FOR -Y18-, -Y19-, -Y21-, -Y22- INTERSECTION DETAILS, SEE SHEET 2B-3

23-FEB-2021 16:21
 K:\2020\1601889_NCDOT_R-5020B_US_701_Widening\Roadway\Proc\N\R-5020B_Rdw_psh_5.dgn
 \$\$\$\$\$\$
 \$\$\$\$\$\$
 \$\$\$\$\$\$