




8.17.799

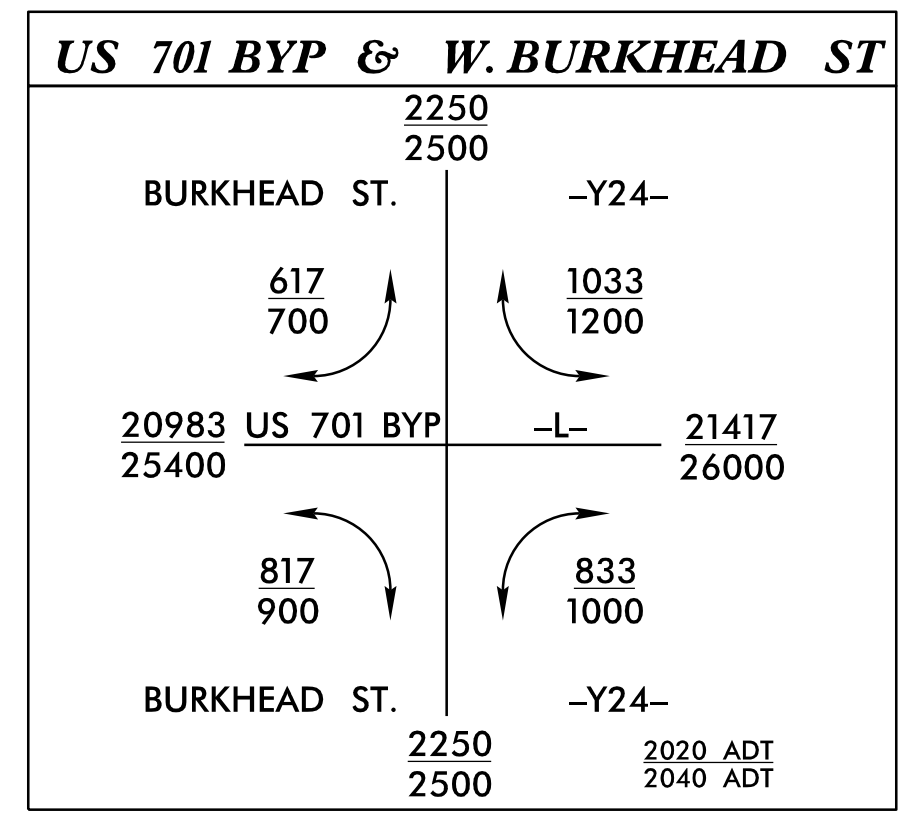

PROJECT REFERENCE NO. R-5020B	SHEET NO. 6
ROADWAY DESIGN ENGINEER SEAL 034375	HYDRAULICS ENGINEER SEAL 26971
6/4/2021	6/4/2021
DOCUMENT NOT CONSIDERED FINAL UNLESS ALL SIGNATURES COMPLETED	

MATCHLINE -L- STA. 193 + 75 SEE SHEET 5

MATCHLINE -L- STA. 207 + 65 SEE SHEET 7

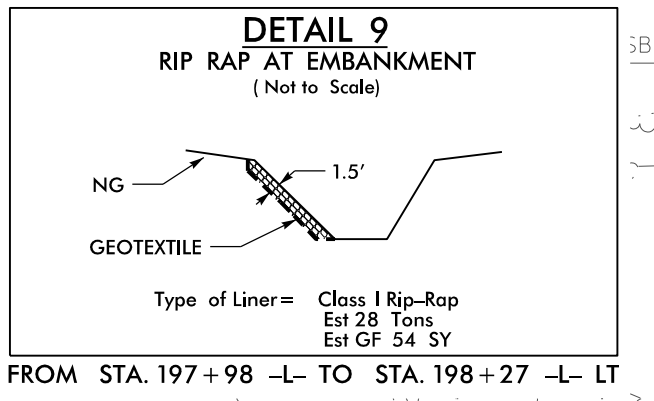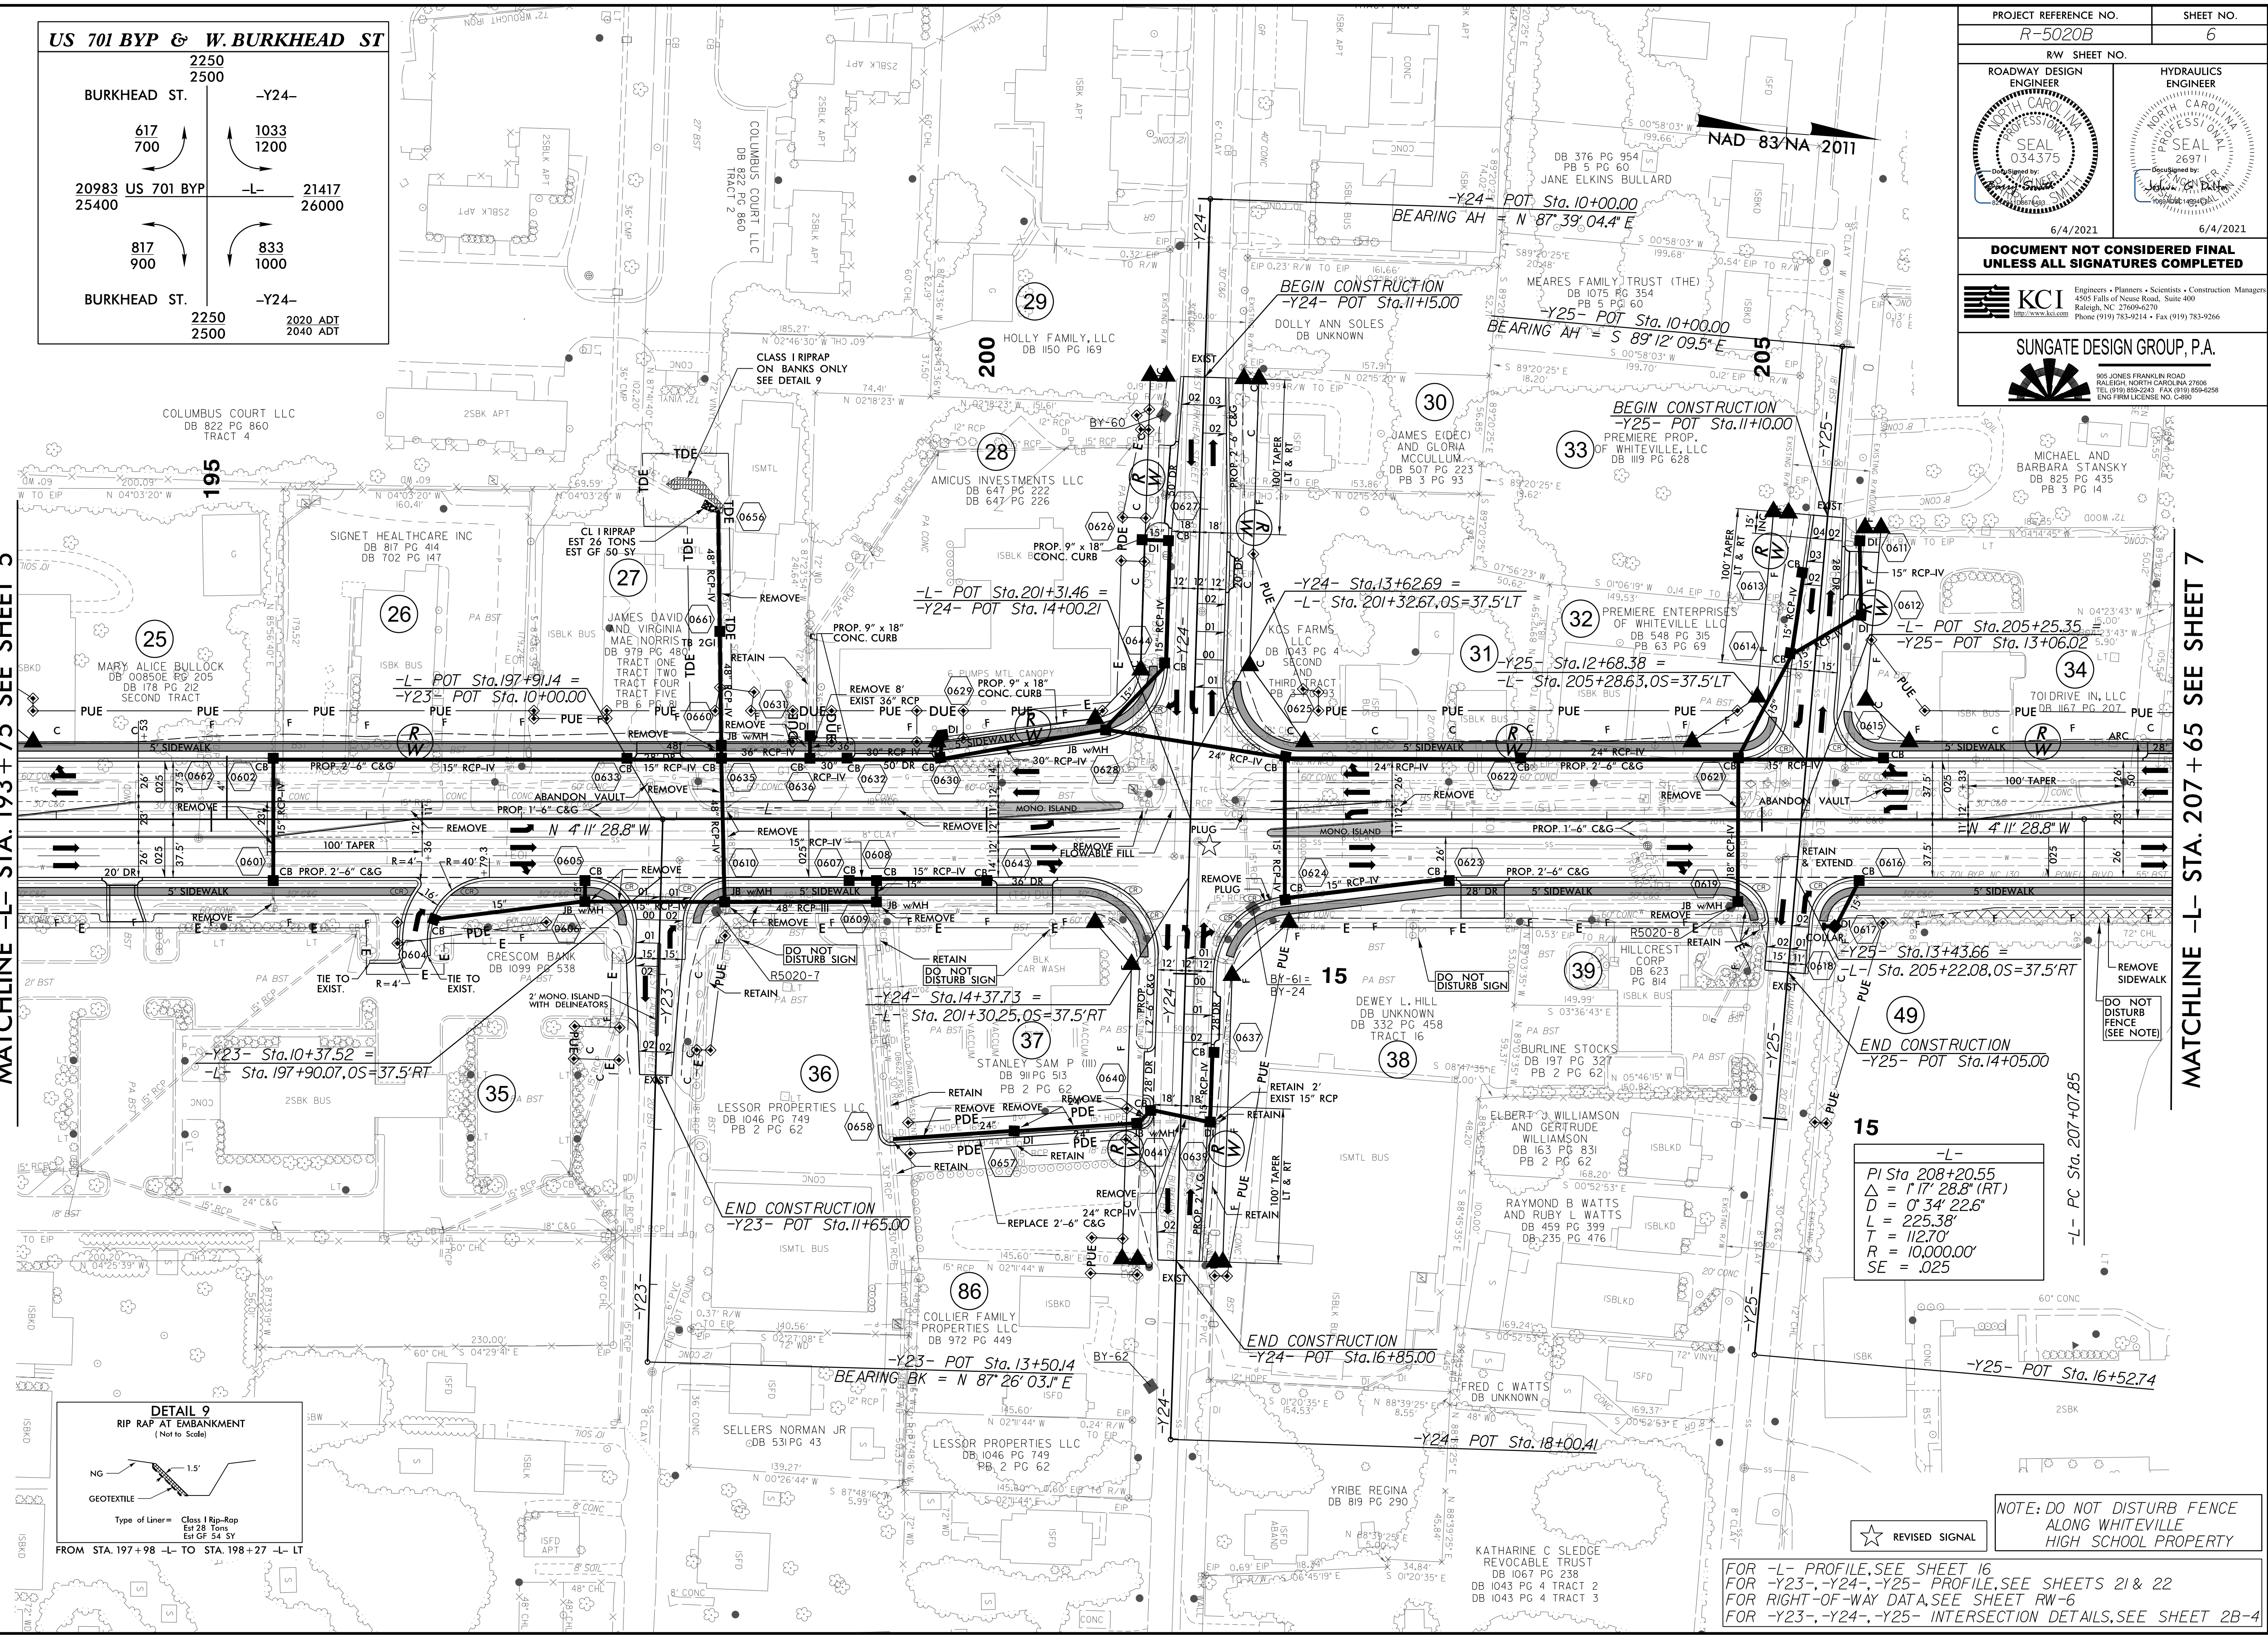

FOR -L- PROFILE, SEE SHEET 16
 FOR -Y23-, -Y24-, -Y25- PROFILE, SEE SHEETS 21 & 22
 FOR RIGHT-OF-WAY DATA, SEE SHEET RW-6
 FOR -Y23-, -Y24-, -Y25- INTERSECTION DETAILS, SEE SHEET 2B-4

04-11-2021 08:22 AM 201616389 NCDOT R-5020B US 701 Wdrmtng\Roadway\Proc\N-5020B_Rdw_psh_6.dgn