

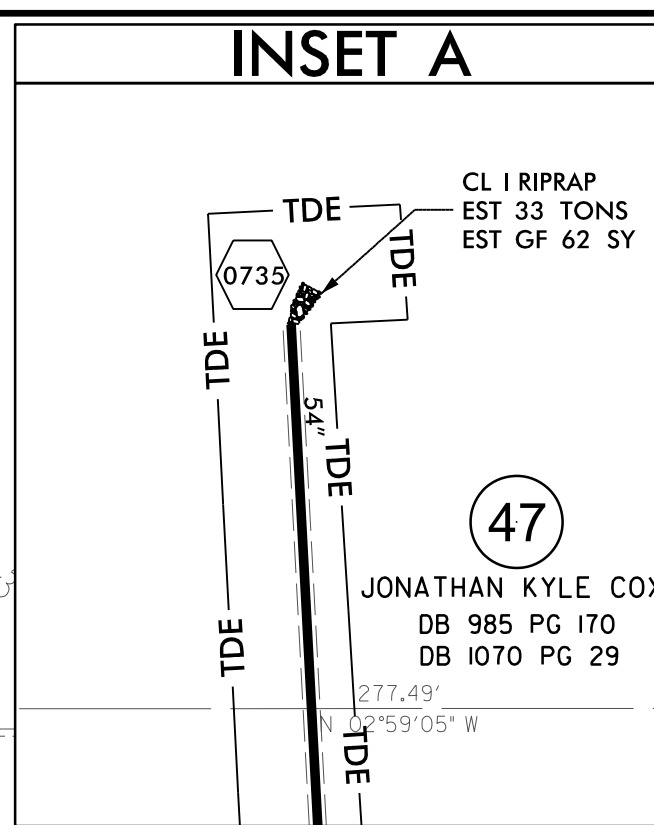
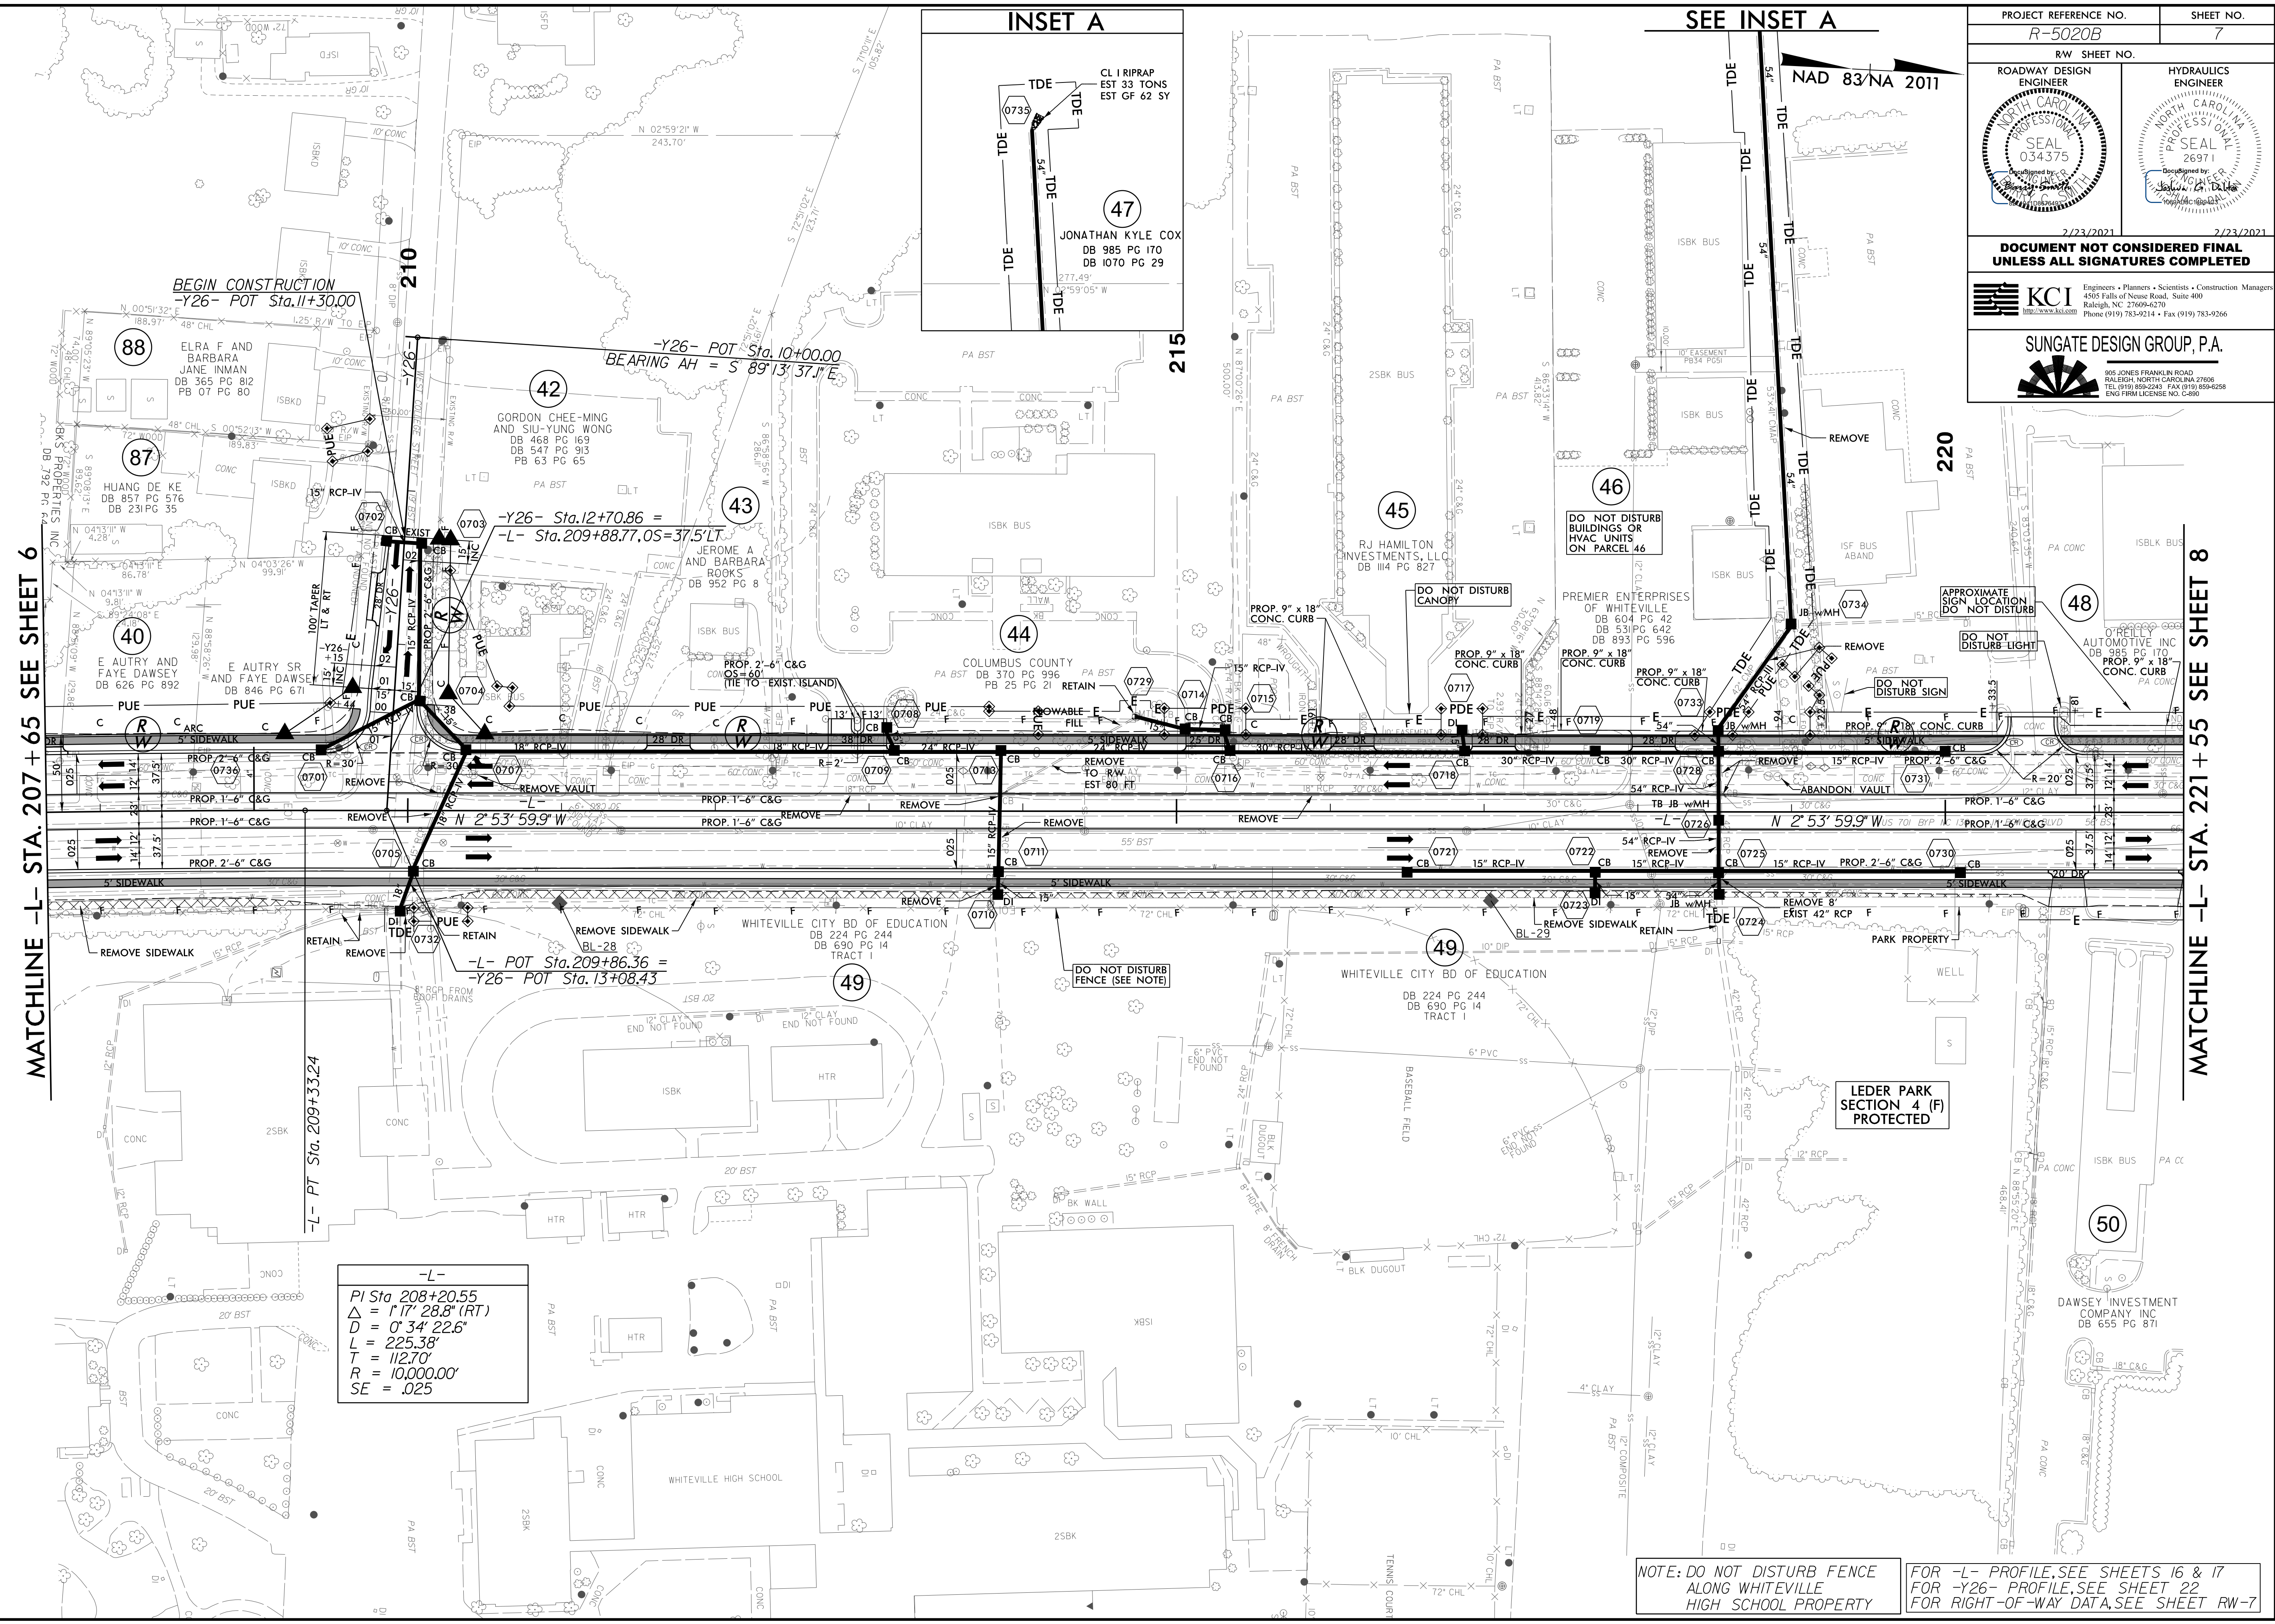


8.17.17.99

PROJECT REFERENCE NO. R-5020B		SHEET NO. 7	
RW SHEET NO.		HYDRAULICS ENGINEER	
ROADWAY DESIGN ENGINEER		PROFESSIONAL SEAL 26971	
2/23/2021		2/23/2021	
DOCUMENT NOT CONSIDERED FINAL UNLESS ALL SIGNATURES COMPLETED			
 KCI Engineers • Planners • Scientists • Construction Managers 4505 Falls of Neuse Road, Suite 400 Raleigh, NC 27609-6270 Phone (919) 783-9214 • Fax (919) 783-9266		 SUNGATE DESIGN GROUP, P.A. 800 JONES FRANKLIN ROAD RALEIGH, NORTH CAROLINA 27606 TEL (919) 859-2943 FAX (919) 859-6258 ENG. FIRM LICENSE NO. C460	



SEE INSET A

MATCHLINE -L- STA. 207 + 65 SEE SHEET 6

MATCHLINE -L- STA. 221 + 55 SEE SHEET 8

BEGIN CONSTRUCTION
-Y26- POT Sta. 11+30.00

-Y26- POT Sta. 10+00.00
BEARING AH = S 89°13'37.11" E

-Y26- Sta. 12+70.86 =
-L- Sta. 209+88.77, 05=37.5' LT

-L- POT Sta. 209+86.36 =
-Y26- POT Sta. 13+08.43

-L-
 PI Sta. 208+20.55
 $\Delta = 117^{\circ} 28.8' (RT)$
 $D = 0^{\circ} 34' 22.6''$
 $L = 225.38'$
 $T = 112.70'$
 $R = 10,000.00'$
 $SE = .025$

NOTE: DO NOT DISTURB FENCE
ALONG WHITEVILLE
HIGH SCHOOL PROPERTY

FOR -L- PROFILE, SEE SHEETS 16 & 17
FOR -Y26- PROFILE, SEE SHEET 22
FOR RIGHT-OF-WAY DATA, SEE SHEET RW-7

27-FEB-2021 16:07:39 NCDDOT R-5020B US 701 Wrdmtrg\Roadway\Proj\R-5020B_Rdw\psh_7.dgn