


SURVEY CONTROL SHEET

W/ EXISTING CENTERLINE ALIGNMENTS PRIOR TO CONSTRUCTION

NAD 83/NA 2011

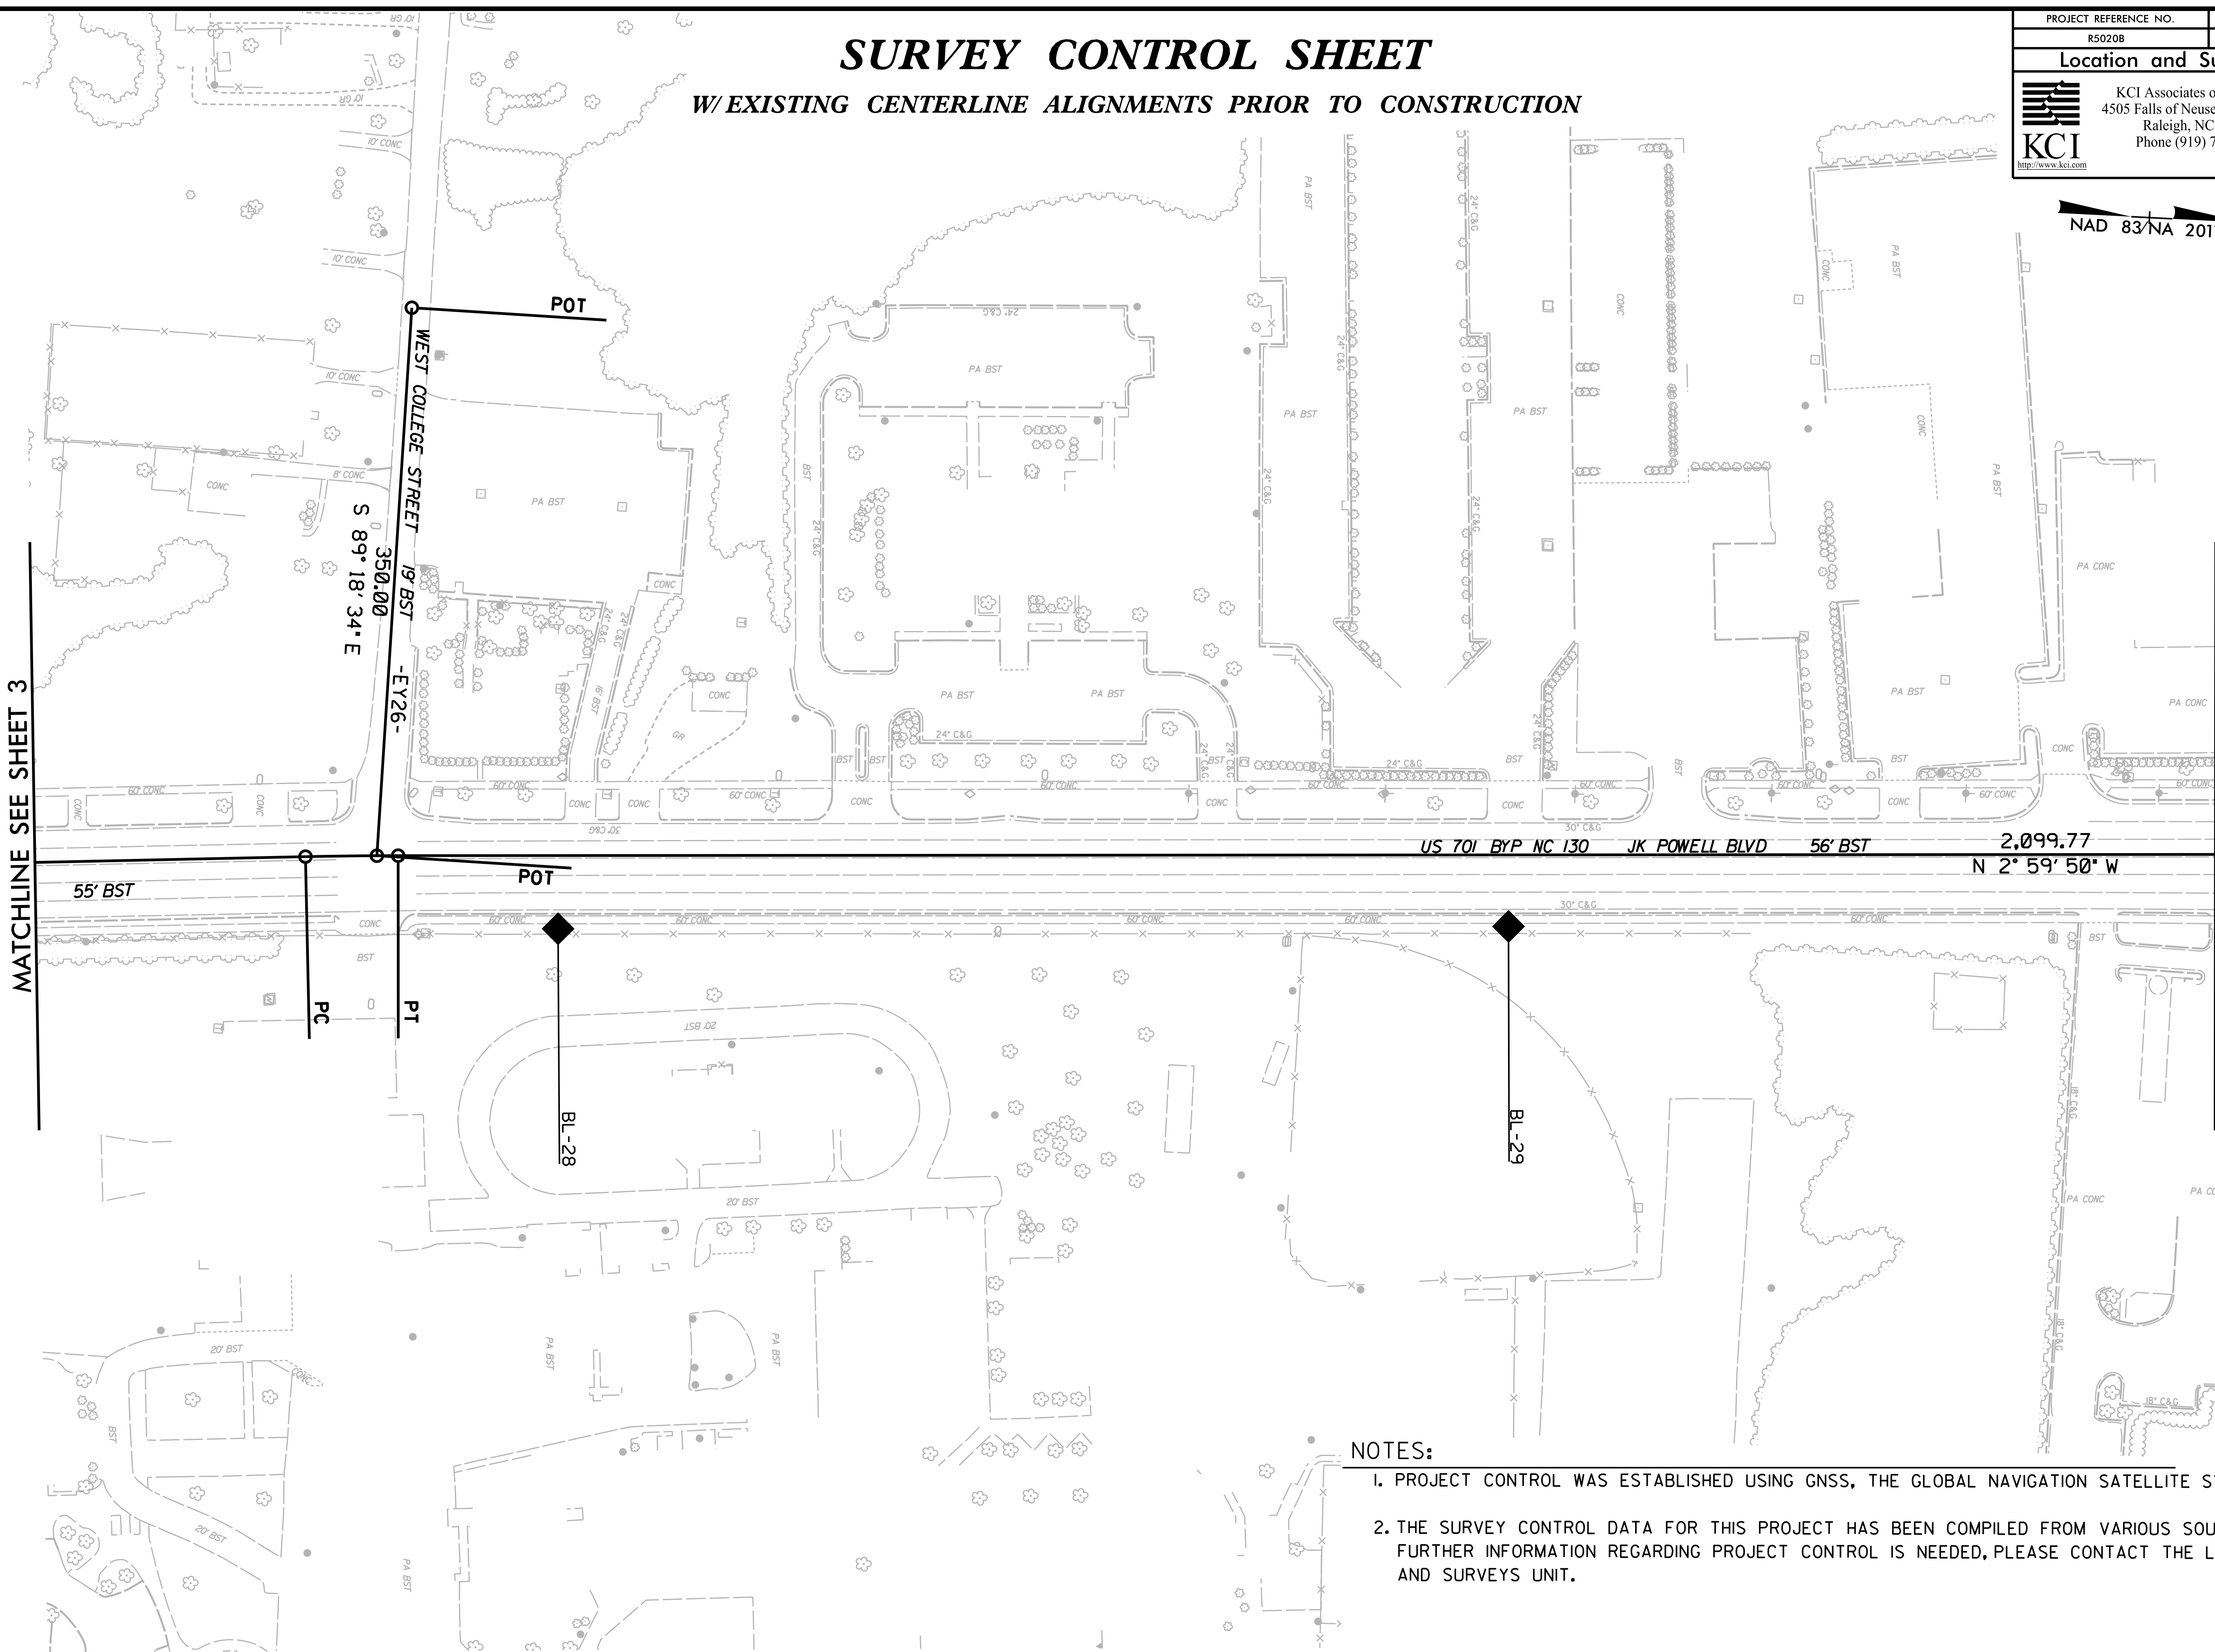

MATCHLINE SEE SHEET 3

MATCHLINE SEE SHEET 5

NOTES:

1. PROJECT CONTROL WAS ESTABLISHED USING GNSS, THE GLOBAL NAVIGATION SATELLITE SYSTEM.
2. THE SURVEY CONTROL DATA FOR THIS PROJECT HAS BEEN COMPILED FROM VARIOUS SOURCES. IF FURTHER INFORMATION REGARDING PROJECT CONTROL IS NEEDED, PLEASE CONTACT THE LOCATION AND SURVEYS UNIT.

6/2/09
 16-APR-2020_06:50
 M:\2020\352001472 NCDOT - Survey\A-R5020B RW Staking\DRAWINGS\R5020b_1s_rw02c-4.dgn
 matthew.koss AT 12-2XXPIG2

REVISIONS