

4/14/2020 X:\2017\SET\135-00 R-5020B\TP\TrafficControl\TMP\R-5020B-TC-TMP-04D.dgn Screen

3 QUANTITY = 325 SF

TEMPORARY SHORING  
FROM STA. 225+65 +/-, 6.5' R  
TO STA. 226+15 +/-, 6.5' R

(SEE SHEET TMP-2I FOR  
TEMPORARY SHORING NOTES)

**SEPI**

1 Glenwood Avenue  
Raleigh, NC 27603  
Tel: 919.789.9977  
Fax: 919.789.9591  
License: C-2197


APPROVED: *Steve Miller*  
158342922B44A

DATE: \_\_\_\_\_

SEAL

SEAL  
037026  
ENGINEER  
STEVEN D. MILLER

DOCUMENT NOT CONSIDERED FINAL  
UNLESS ALL SIGNATURES COMPLETED

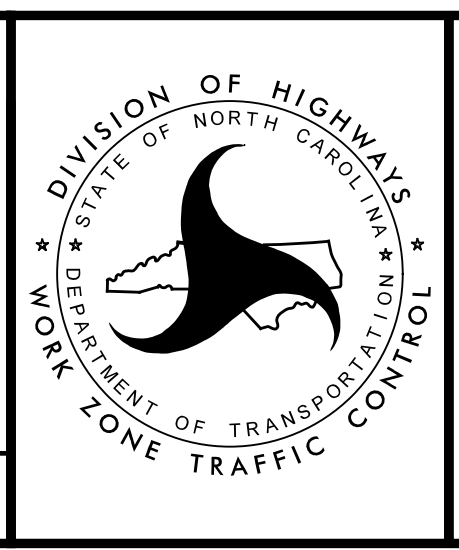

TEMPORARY  
TRAFFIC CONTROL  
PHASE I DETAIL