


SEE SHEET TMP-6B  
STATION 212+00  
MATCHLINE

MATCHLINE  
STATION 224+00  
SEE SHEET TMP-6D

4/14/2020  
X:\2017\SET\135-00 R-5020B\TP\TrafficControl\TMP\R-5020B-TC\_TMP-06C.dgn  
Screen

**SEPI**  
1 Glenwood Avenue  
Raleigh, NC 27603  
Tel: 919.789.9977  
Fax: 919.789.9591  
License: C-2197

APPROVED: *Steve Miller*  
DATE: \_\_\_\_\_  
SEAL  
DOCUMENT NOT CONSIDERED FINAL  
UNLESS ALL SIGNATURES COMPLETED

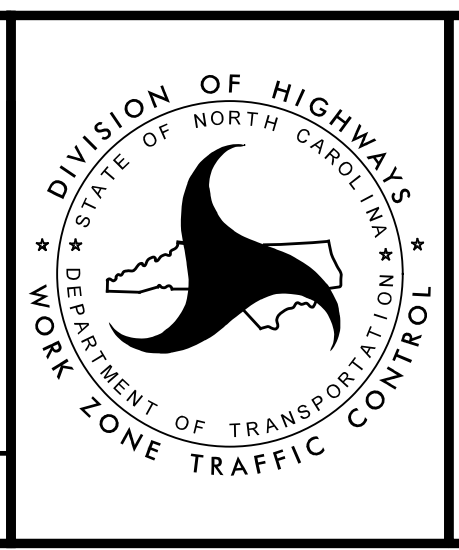

DIVISION OF HIGHWAYS  
STATE OF NORTH CAROLINA  
DEPARTMENT OF TRANSPORTATION  
WORK ZONE TRAFFIC CONTROL

TEMPORARY  
TRAFFIC CONTROL  
PHASE II DETAIL