

SEE SHEET TMP-6D
STATION 235+00
MATCHLINE

MATCHLINE
STATION 248+00
SEE SHEET TMP-6F


USING LANE CLOSURES, WEDGE,
UP TO AND INCLUDING THE
FINAL LAYER OF SURFACE COURSE
AND PLACE TEMPORARY MARKINGS
AND MARKERS IN FINAL PATTERN

USING LANE CLOSURES,
CONSTRUCT REMAINDER
OF WIDENING

4/28/2020
X:\2017\SET\135-00 R-5020B\TP\TrafficControl\TMP-R-5020B-TC-TMP-06E.dgn
Screen

SEPI
1 Glenwood Avenue
Raleigh, NC 27603
Tel: 919.789.9977
Fax: 919.789.9591
License: C-2197

APPROVED: *Steve Miller*
DATE: _____
SEAL
DOCUMENT NOT CONSIDERED FINAL
UNLESS ALL SIGNATURES COMPLETED

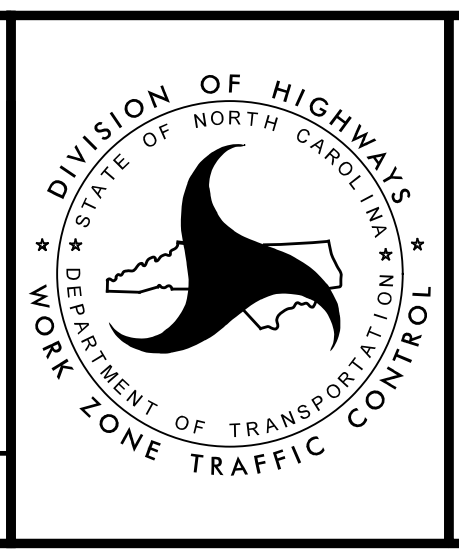

DIVISION OF HIGHWAYS
STATE OF NORTH CAROLINA
DEPARTMENT OF TRANSPORTATION
WORK ZONE TRAFFIC CONTROL
TEMPORARY TRAFFIC CONTROL PHASE II DETAIL