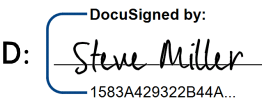
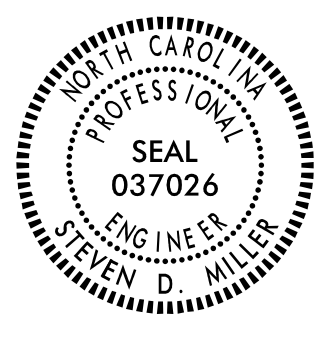


TIP NO. R-5020B	SHEET NO. PMP-2
APPROVED:  <small>DocuSigned by: Steve Miller 1593A429222844A</small>	
DATE: _____	
SEAL	
	
DOCUMENT NOT CONSIDERED FINAL UNLESS ALL SIGNATURES COMPLETED	


PAVEMENT MARKING SCHEDULE

SYMBOL	DESCRIPTION	
T61	WHITE STOP BAR	<u>THERMOPLASTIC (24", 90 MILS)</u>
		<u>THERMOPLASTIC (4", 90 MILS)</u>
T1	WHITE EDGE LINE	
T2	WHITE SOLID LANE LINE	
T3	10 FT. WHITE SKIP	
T4	3 FT. - 9 FT./SP WHITE MINISKIP	
T10	YELLOW EDGE LINE	
T13	YELLOW DOUBLE CENTER	
T14	2 FT. - 6 FT./SP YELLOW MINISKIP	
		<u>THERMOPLASTIC (6", 90 MILS)</u>
T20	WHITE EDGE LINE	
T21	WHITE SOLID LANE LINE	
T22	10 FT. WHITE SKIP	
T30	YELLOW EDGE LINE	
		<u>THERMOPLASTIC (8", 90 MILS)</u>
T40	WHITE GORE LINE	
T41	WHITE DIAGONAL	
T42	YELLOW DIAGONAL	
T43	WHITE SOLID LANE LINE	
T44	3 FT. - 9 FT./SP WHITE MINISKIP	
T45	3 FT. - 3 FT./SP WHITE MINISKIP	
T46	WHITE CROSSWALK LINE	
		<u>THERMOPLASTIC PAVEMENT MARKING SYMBOLS (90 MILS)</u>
T70	LEFT TURN ARROW	
T71	RIGHT TURN ARROW	
T72	STRAIGHT ARROW	
T73	COMBO LEFT/STRAIGHT ARROW	
T74	COMBO RIGHT/STRAIGHT ARROW	
T80	RAMP ARROW SYMBOL	
T102	12" YIELD LINE TRIANGLE	
T103	24" YIELD LINE TRIANGLE	
T110	FISH-HOOK STRAIGHT ARROW	
T112	FISH-HOOK RIGHT/STRAIGHT ARROW	
T117	FISH-HOOK W/CIRCLE LEFT/STRAIGHT ARROW	
T118	FISH-HOOK W/CIRCLE LEFT/RIGHT/STRAIGHT ARROW	
		<u>THERMOPLASTIC PAVEMENT MARKING WORD MESSAGES (90 MILS)</u>
T100	ALPHANUMERIC CHARACTERS	
		<u>SNOWPLOWABLE RAISED PAVEMENT MARKERS</u>
ME	YELLOW & YELLOW	
MF	CRYSTAL & RED	

SUMMARY OF QUANTITIES

ITEM NO.		ITEM DESCRIPTION	QUANTITY	UNIT
DESC. NO.	SECT. NO.			
4685000000-E	1205	THERMOPLASTIC PAVEMENT MARKING LINES (4", 90 MILS)	70,940	LF
4688000000-E	1205	THERMOPLASTIC PAVEMENT MARKING LINES (6", 90 MILS)	4,515	LF
4695000000-E	1205	THERMOPLASTIC PAVEMENT MARKING LINES (8", 90 MILS)	8,750	LF
4700000000-E	1205	THERMOPLASTIC PAVEMENT MARKING LINES (12", 90 MILS)	500	LF
4891000000-E	1205	THERMOPLASTIC PAVEMENT MARKING LINES (24", 90 MILS)	1,060	LF
4725000000-E	1205	THERMOPLASTIC PAVEMENT MARKING SYMBOL (90 MILS)	231	EA
4892000000-N	1205	THERMOPLASTIC PAVEMENT MARKING CHARACTER (90 MILS)	20	EA
4905000000-N	1253	SNOWPLOWABLE PAVEMENT MARKERS	925	EA

4/27/2006 4:21:54 PM C:\PMP\R-5020B_PMP_2.dgn

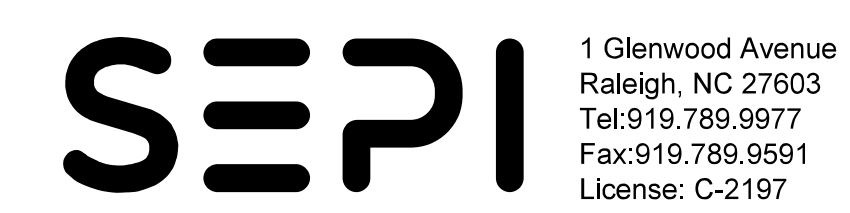

**PAVEMENT MARKING SCHEDULE
& SUMMARY OF QUANTITIES**