



APPROVED: *Steve Miller*  
1583A42822844A

DATE:

SEAL

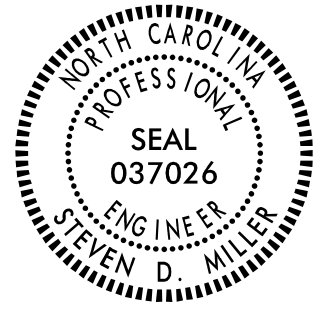

**DOCUMENT NOT CONSIDERED FINAL  
 UNLESS ALL SIGNATURES COMPLETED**

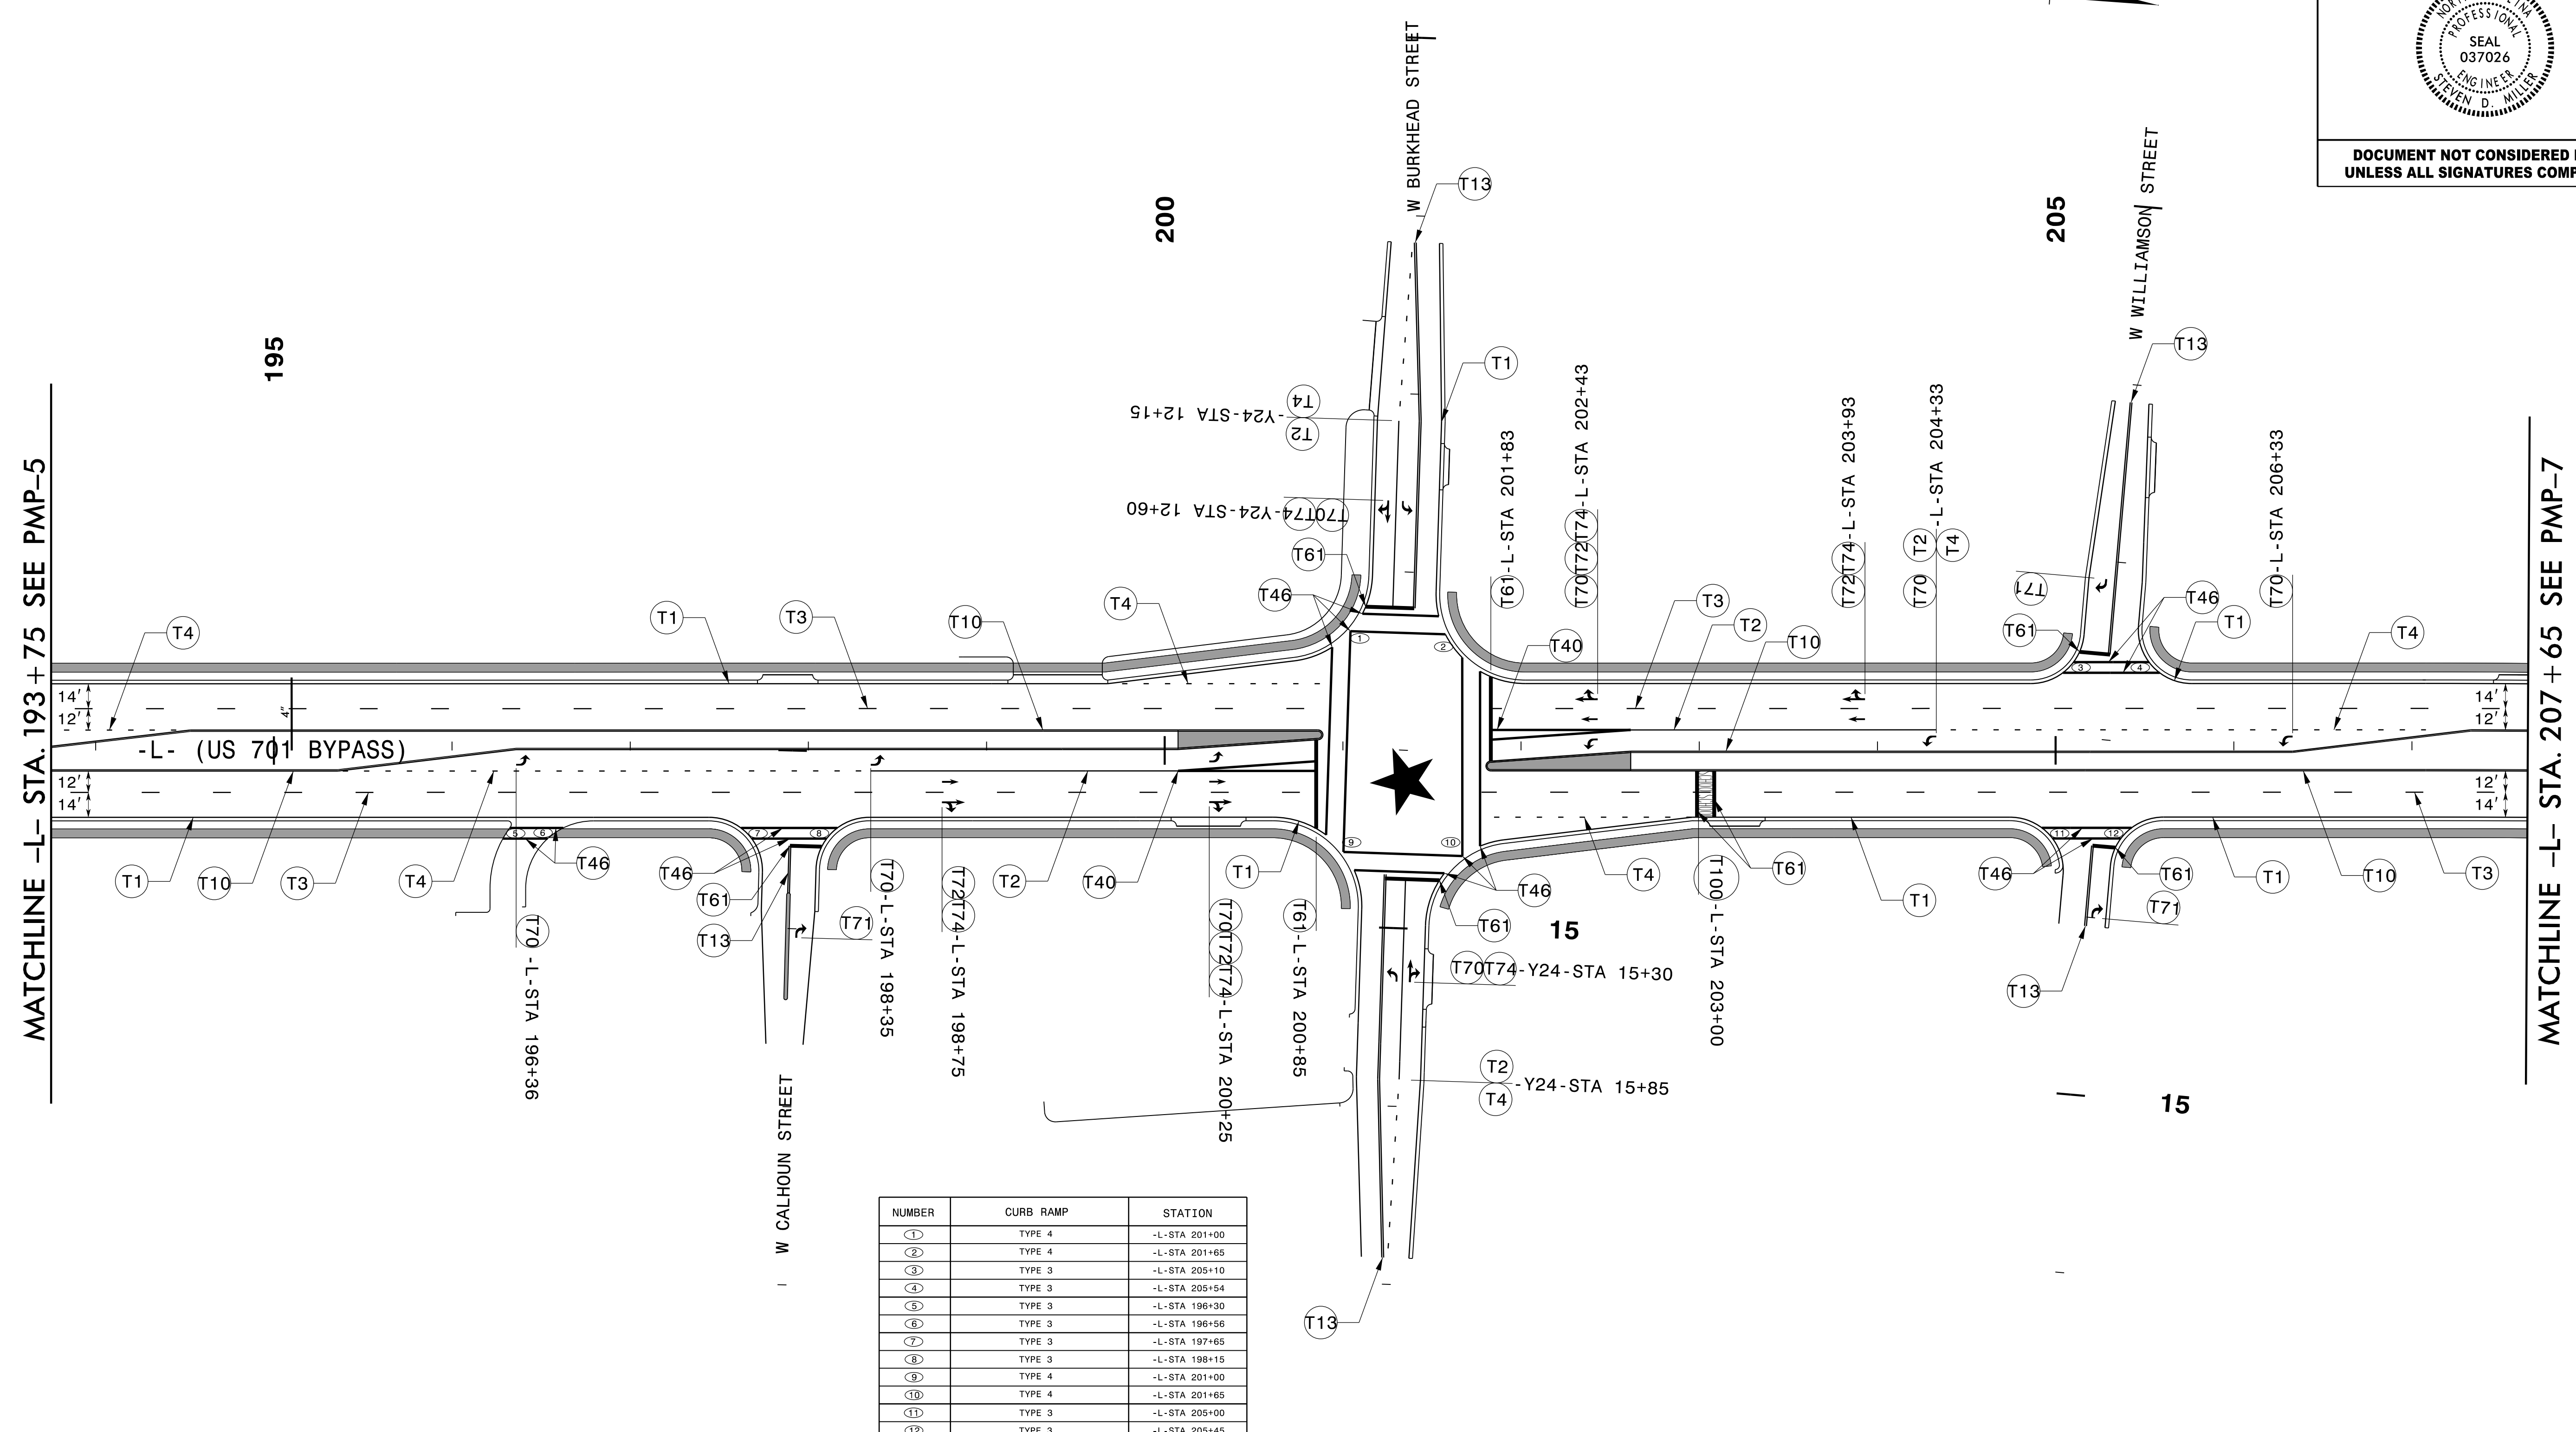

MATCHLINE -L- STA. 193 + 75 SEE PMP-5

MATCHLINE -L- STA. 207 + 65 SEE PMP-7

| NUMBER | CURB RAMP | STATION        |
|--------|-----------|----------------|
| 1      | TYPE 4    | -L- STA 201+00 |
| 2      | TYPE 4    | -L- STA 201+65 |
| 3      | TYPE 3    | -L- STA 205+10 |
| 4      | TYPE 3    | -L- STA 205+54 |
| 5      | TYPE 3    | -L- STA 196+30 |
| 6      | TYPE 3    | -L- STA 196+56 |
| 7      | TYPE 3    | -L- STA 197+65 |
| 8      | TYPE 3    | -L- STA 198+15 |
| 9      | TYPE 4    | -L- STA 201+00 |
| 10     | TYPE 4    | -L- STA 201+65 |
| 11     | TYPE 3    | -L- STA 205+00 |
| 12     | TYPE 3    | -L- STA 205+45 |

NOTE:  
 ★ SIGNALIZED INTERSECTION

**SEPI**  
 1 Glenwood Avenue  
 Raleigh, NC 27603  
 Tel: 919.789.9977  
 Fax: 919.789.9591  
 License: C-2197

**PAVEMENT MARKING DETAIL**

4/27/2006 C:\PMP\R-5020B\_PMP-6.dgn  
 USER: jrburton