
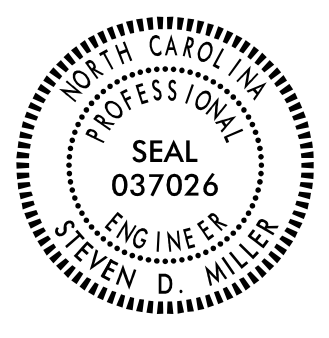
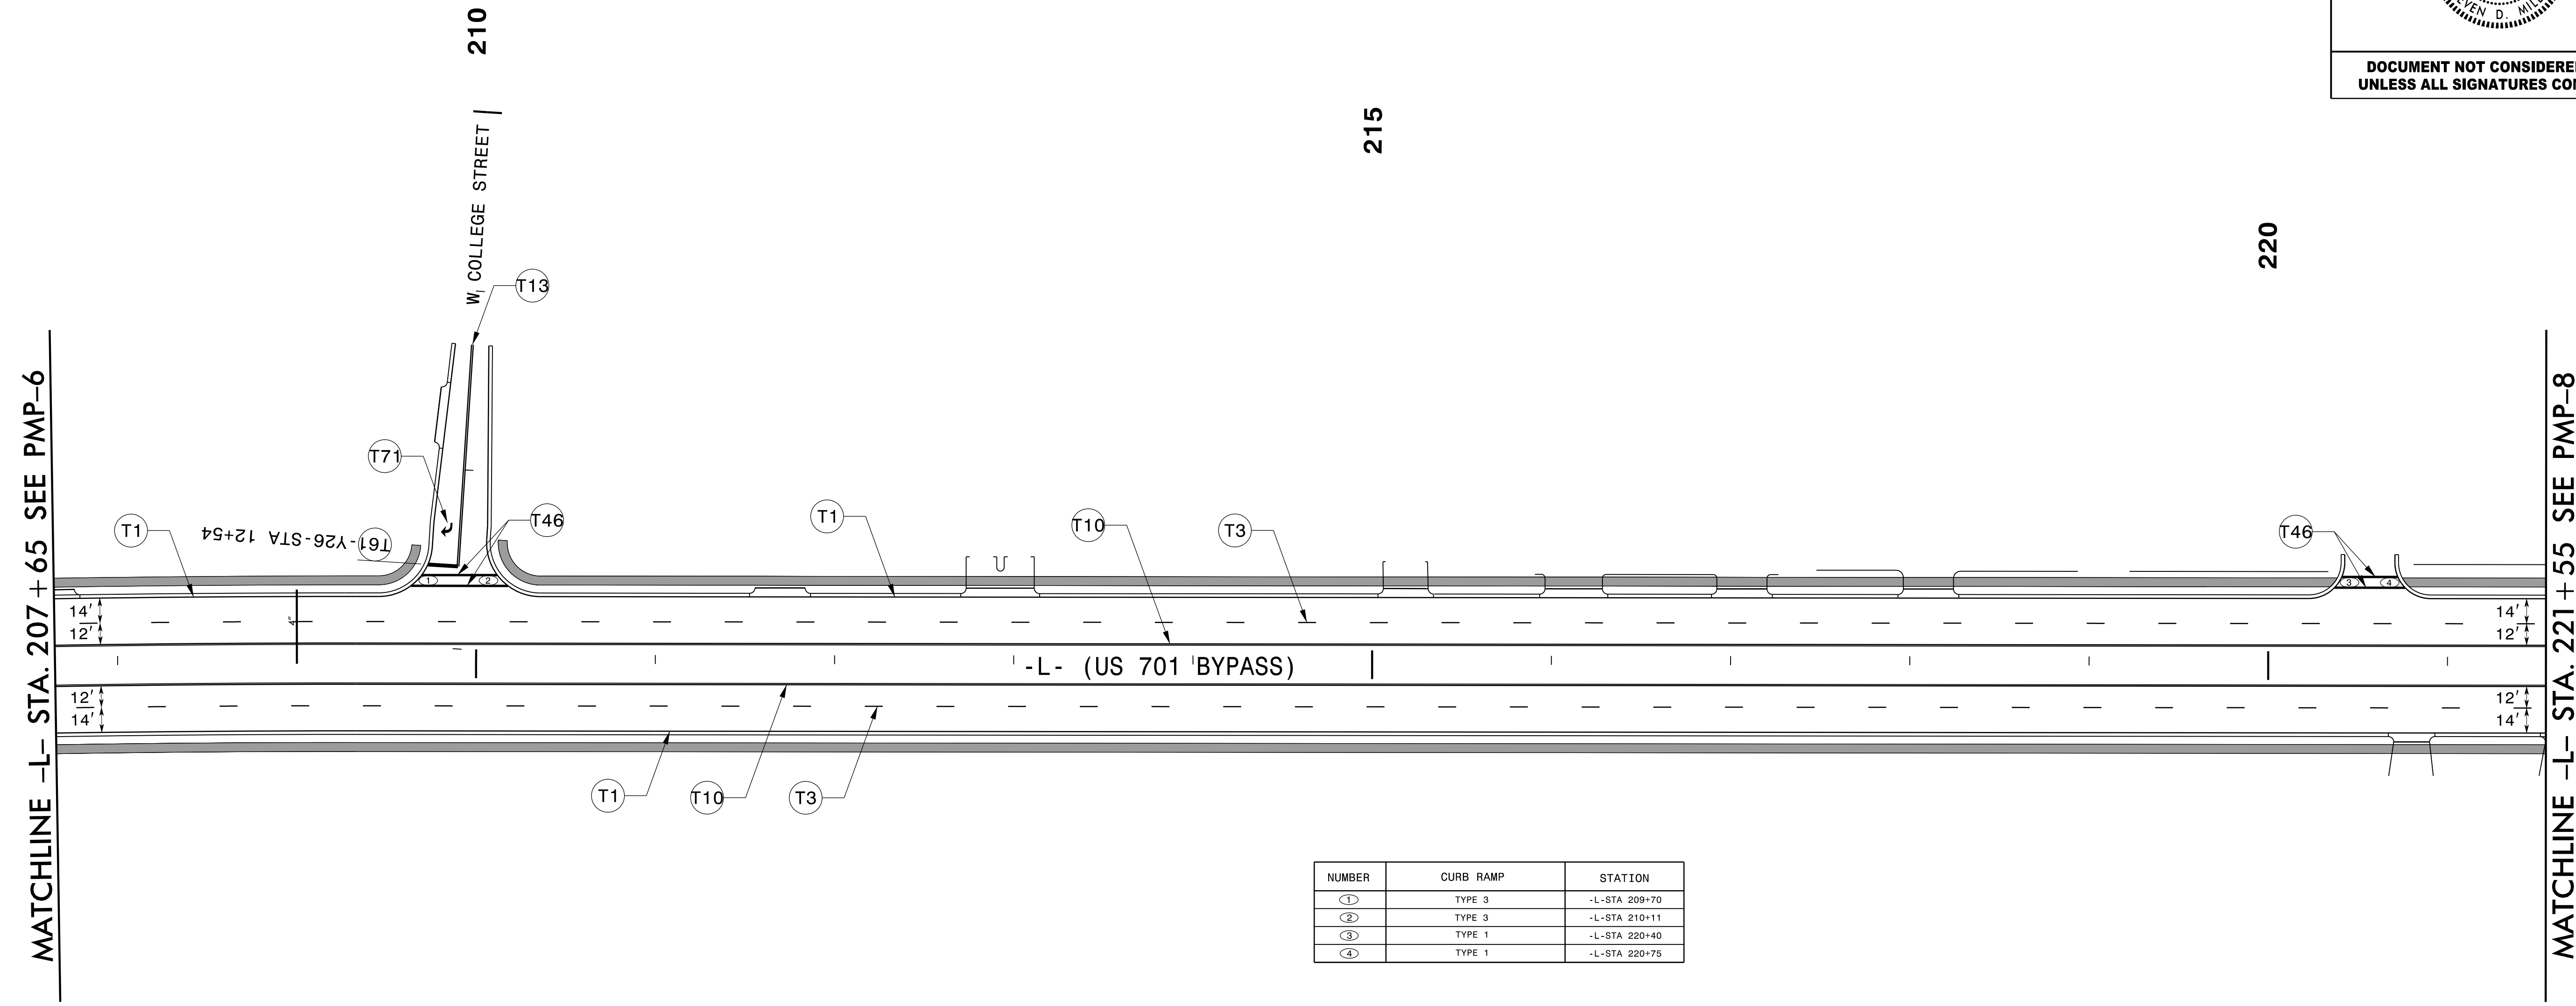


TIP NO. R-5020B	SHEET NO. PMP-7
APPROVED: <i>Steve Miller</i> <small>DocuSigned by: 1583A429322844A...</small>	
DATE: _____	
SEAL	
	
DOCUMENT NOT CONSIDERED FINAL UNLESS ALL SIGNATURES COMPLETED	

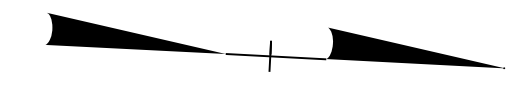

NUMBER	CURB RAMP	STATION
①	TYPE 3	-L-STA 209+70
②	TYPE 3	-L-STA 210+11
③	TYPE 1	-L-STA 220+40
④	TYPE 1	-L-STA 220+75

4/27/2006 C:\PMP\R-5020B\_PMP\_7.dgn  
USER: jrb

**SEPI**  
 1 Glenwood Avenue  
 Raleigh, NC 27603  
 Tel: 919.789.9977  
 Fax: 919.789.9591  
 License: C-2197

**PAVEMENT MARKING DETAIL**