



APPROVED: *Steve Miller*
1883A429322844A

DATE: _____

SEAL

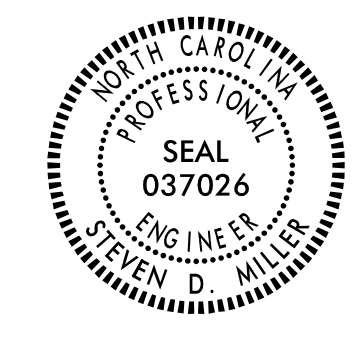

DOCUMENT NOT CONSIDERED FINAL
UNLESS ALL SIGNATURES COMPLETED

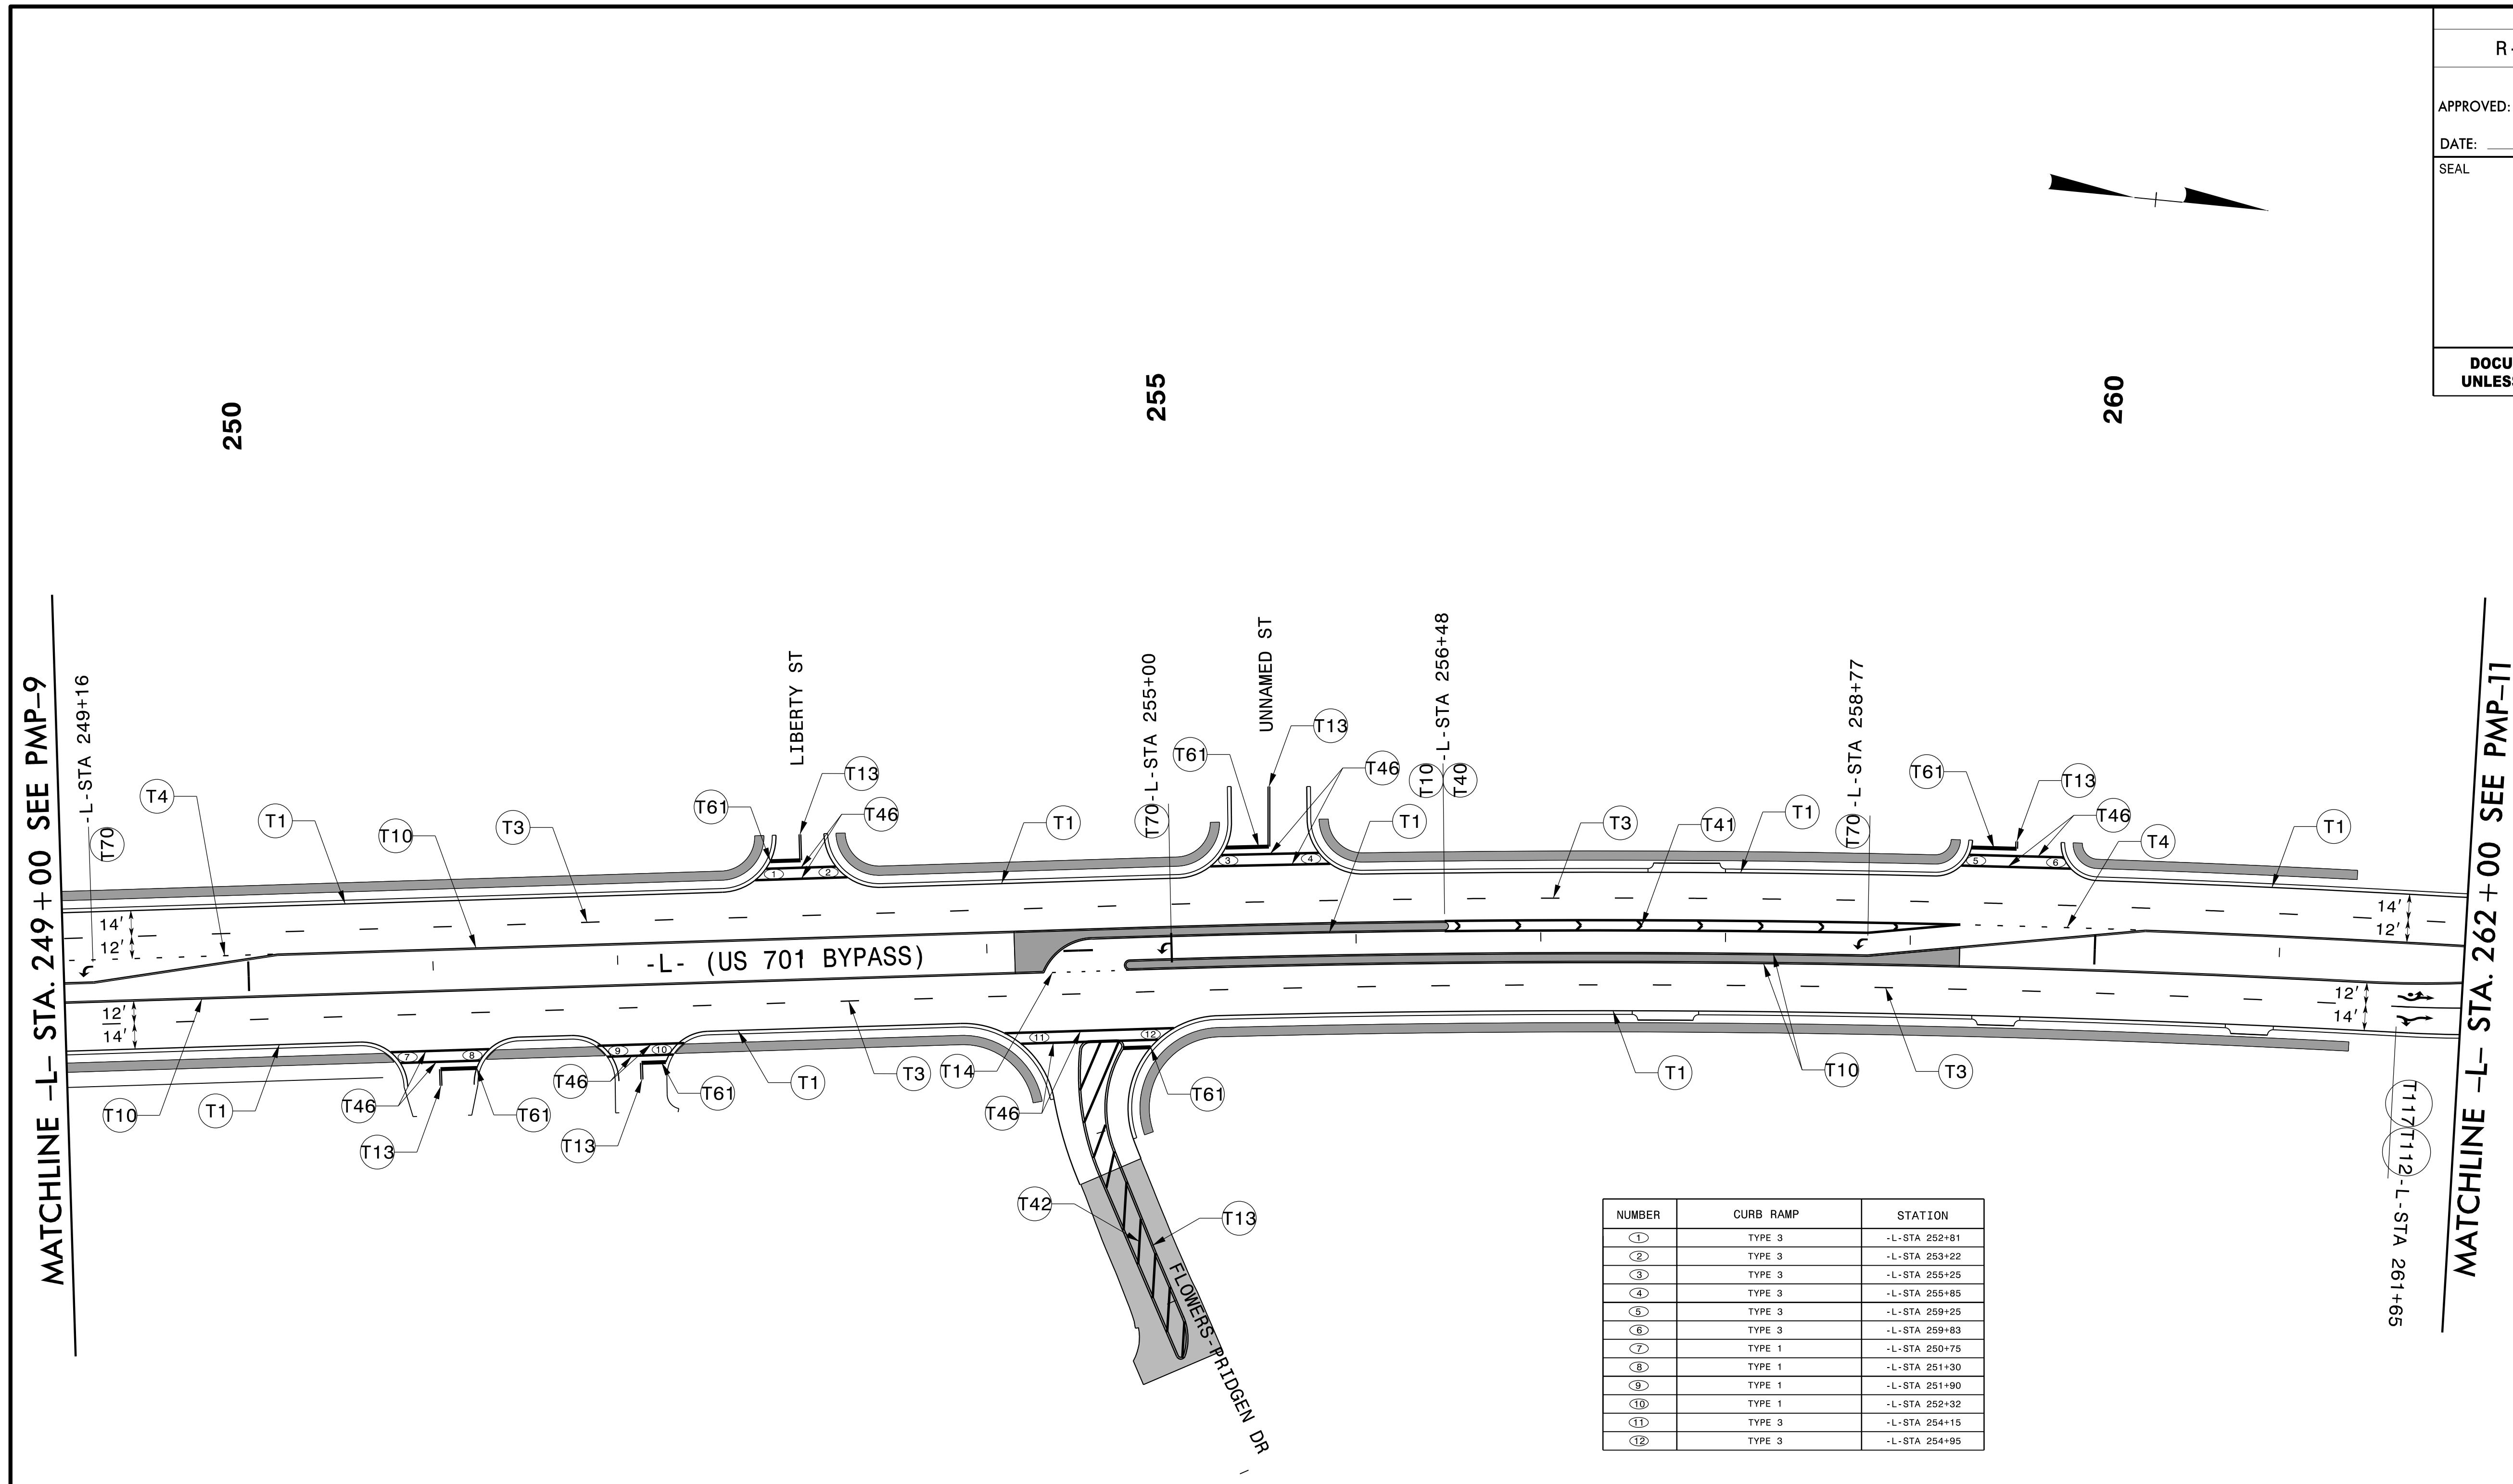

MATCHLINE -L- STA. 249+00 SEE PMP-9

MATCHLINE -L- STA. 262+00 SEE PMP-11

NUMBER	CURB RAMP	STATION
1	TYPE 3	-L- STA 252+81
2	TYPE 3	-L- STA 253+22
3	TYPE 3	-L- STA 255+25
4	TYPE 3	-L- STA 255+85
5	TYPE 3	-L- STA 259+25
6	TYPE 3	-L- STA 259+83
7	TYPE 1	-L- STA 250+75
8	TYPE 1	-L- STA 251+30
9	TYPE 1	-L- STA 251+90
10	TYPE 1	-L- STA 252+32
11	TYPE 3	-L- STA 254+15
12	TYPE 3	-L- STA 254+95

4/27/2006
C:\PMP\AR-5020B_PMP-10.dgn
USER: srburman

SEPI
1 Glenwood Avenue
Raleigh, NC 27603
Tel: 919.789.9977
Fax: 919.789.9591
License: C-2197

PAVEMENT MARKING DETAIL