


APPROVED: *Steve Miller*  
DocuSigned by:  
 Steve Miller  
 1583A42932B44A...

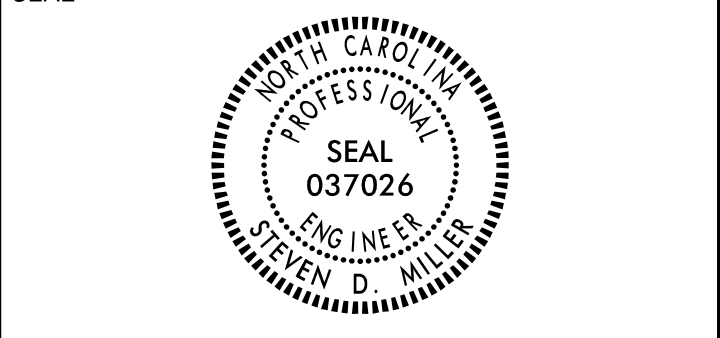

**DOCUMENT NOT CONSIDERED FINAL  
 UNLESS ALL SIGNATURES COMPLETED**

SIGN NUMBER: 304 TYPE: D QUANTITY: 1  
 SIGN WIDTH: 5'-6" HEIGHT: 2'-6" TOTAL AREA: 13.8 Sq.Ft.  
 BORDER TYPE: FLUSH RECESS: 0" WIDTH: 0.75" RADII: 2.25"  
 NO. Z BARS: LENGTH:

BACKG COLOR: Green COPY COLOR: White

SYMBOL	X	Y	WID	HT
AR_Type D	25.3	5	5	15

DESIGN BY: RDS CHECKED BY: SDM DATE: Oct 07, 2019  
 PROJECT ID: R-5020B LOCATION: COLUMBUS COUNTY DIVISION: 06

USE NOTES: 1,2  
 1. Legend and border(except those that are colored black) shall be direct applied Grade C sheeting.  
 2. Background shall be Grade C reflective sheeting.

Spacing Factor is 1 unless specified otherwise

LETTER POSITIONS

Letter spacings are to start of next letter													Series/Size			
													Text Length			
C	e	n	t	r	a	l	M	i	d	d	l	e		D 2000		
6.2	5	4.4	4.1	3.1	2.7	4.6	1	6	6	1.9	4.6	4.8	1.9	3.5	6.2	53.6
S	c	h	o	o	l									D 2000		
21.5	4.7	4.3	4.4	4.4	4.6	1	21.1							23.5		

FILENAME: asasasasR-5020B\_SIGN\_2A NORTH CAROLINA D.O.T. SIGN DETAIL

SIGN NUMBER: 305 TYPE: D QUANTITY: 1  
 SIGN WIDTH: 5'-6" HEIGHT: 2'-6" TOTAL AREA: 13.8 Sq.Ft.  
 BORDER TYPE: FLUSH RECESS: 0" WIDTH: 0.75" RADII: 2.25"  
 NO. Z BARS: LENGTH:

BACKG COLOR: Green COPY COLOR: White

SYMBOL	X	Y	WID	HT
AR_Type D	25.7	5	5	15

DESIGN BY: RDS CHECKED BY: SDM DATE: Oct 07, 2019  
 PROJECT ID: R-5020B LOCATION: COLUMBUS COUNTY DIVISION: 06

USE NOTES: 1,2  
 1. Legend and border(except those that are colored black) shall be direct applied Grade C sheeting.  
 2. Background shall be Grade C reflective sheeting.

Spacing Factor is 1 unless specified otherwise

LETTER POSITIONS

Letter spacings are to start of next letter													Series/Size			
													Text Length			
C	e	n	t	r	a	l	M	i	d	d	l	e		D 2000		
6.2	5	4.4	4.1	3.1	2.7	4.6	1	6	6	1.9	4.6	4.8	1.9	3.5	6.2	53.6
S	c	h	o	o	l									D 2000		
21.5	4.7	4.3	4.4	4.4	4.6	1	21.1							23.5		

FILENAME: asasasasR-5020B\_SIGN\_2A NORTH CAROLINA D.O.T. SIGN DETAIL

SIGN NUMBER: 306 TYPE: D QUANTITY: 1  
 SIGN WIDTH: 2'-6" HEIGHT: 3'-6" TOTAL AREA: 8.75 Sq.Ft.  
 BORDER TYPE: FLUSH RECESS: 0" WIDTH: 0.5" RADII: 3.0"  
 NO. Z BARS: LENGTH:

BACKG COLOR: Green COPY COLOR: White

SYMBOL	X	Y	WID	HT
AR_Type D	11.3	4	5	7.5

DESIGN BY: RDS CHECKED BY: SDM DATE: Jun 29, 2018  
 PROJECT ID: R-5020B LOCATION: COLUMBUS COUNTY DIVISION: 06

USE NOTES: 1,2,3,4  
 1. Legend and border(except those that are colored black) shall be direct applied Grade C sheeting.  
 2. Background shall be Grade C reflective sheeting.  
 3.  
 4.

Spacing Factor is 1 unless specified otherwise

LETTER POSITIONS

Letter spacings are to start of next letter													Series/Size	
													Text Length	
D	M	V												D2000/4"
4	4	3	9.5											11.1
D	R	I	V	E	R	S								D2000/4"
3.6	4	3.7	1.5	3.9	3.5	3.3	2.7	3.6						22.8
L	I	C	E	N	S	E								D2000/4"
3.6	3.4	2	4	3.5	3.7	2.5	3.6							22.8
O	F	F	I	C	E									D2000/4"
5.3	4.2	3.4	3.4	2	4	2.5	5.3							19.4

FILENAME: R-5020B\_SIGNS\_A B D NORTH CAROLINA D.O.T. SIGN DETAIL

SIGN NUMBER: 307 TYPE: D QUANTITY: 1  
 SIGN WIDTH: 2'-6" HEIGHT: 3'-6" TOTAL AREA: 8.75 Sq.Ft.  
 BORDER TYPE: FLUSH RECESS: 0" WIDTH: 0.5" RADII: 3"  
 NO. Z BARS: LENGTH:

BACKG COLOR: Green COPY COLOR: White

SYMBOL	X	Y	WID	HT
AR_Type D	11.3	4	5	7.5

DESIGN BY: RDS CHECKED BY: SDM DATE: Jun 29, 2018  
 PROJECT ID: R-5020B LOCATION: COLUMBUS COUNTY DIVISION: 06

USE NOTES: 1,2,3,4  
 1. Legend and border(except those that are colored black) shall be direct applied Grade C sheeting.  
 2. Background shall be Grade C reflective sheeting.  
 3.  
 4.

Spacing Factor is 1 unless specified otherwise

LETTER POSITIONS

Letter spacings are to start of next letter													Series/Size	
													Text Length	
D	M	V												D2000/4"
4	4	3	9.5											11.1
D	R	I	V	E	R	S								D2000/4"
3.6	4	3.7	1.5	3.9	3.5	3.3	2.7	3.6						22.8
L	I	C	E	N	S	E								D2000/4"
3.6	3.4	2	4	3.5	3.7	2.5	3.6							22.8
O	F	F	I	C	E									D2000/4"
5.3	4.2	3.4	3.4	2	4	2.5	5.3							19.4

FILENAME: R-5020B\_SIGNS\_A B D NORTH CAROLINA D.O.T. SIGN DETAIL

4/27/2020 11:13:00 R-5020B\TPA\Traffic\Signing\R-5020B\_SIGN\_2C.dgn  
 11:13:00  
 11:13:00  
 11:13:00